

MINORU YAMASAKI
AND ASSOCIATES
MINORU YAMASAKI, ARCHITECT

EMERY ROTH & SONS
RICHARD ROTH, ARCHITECT


WORTHINGTON, SKILLING,
HELLE AND JACKSON
STRUCTURAL ENGINEERS

JAROS, BAUM & BOLLES
MECHANICAL ENGINEERS

JOSEPH R. LORING
AND ASSOCIATES
ELECTRICAL ENGINEERS

THE WORLD TRADE CENTER

THE PORT OF
NEW YORK
AUTHORITY

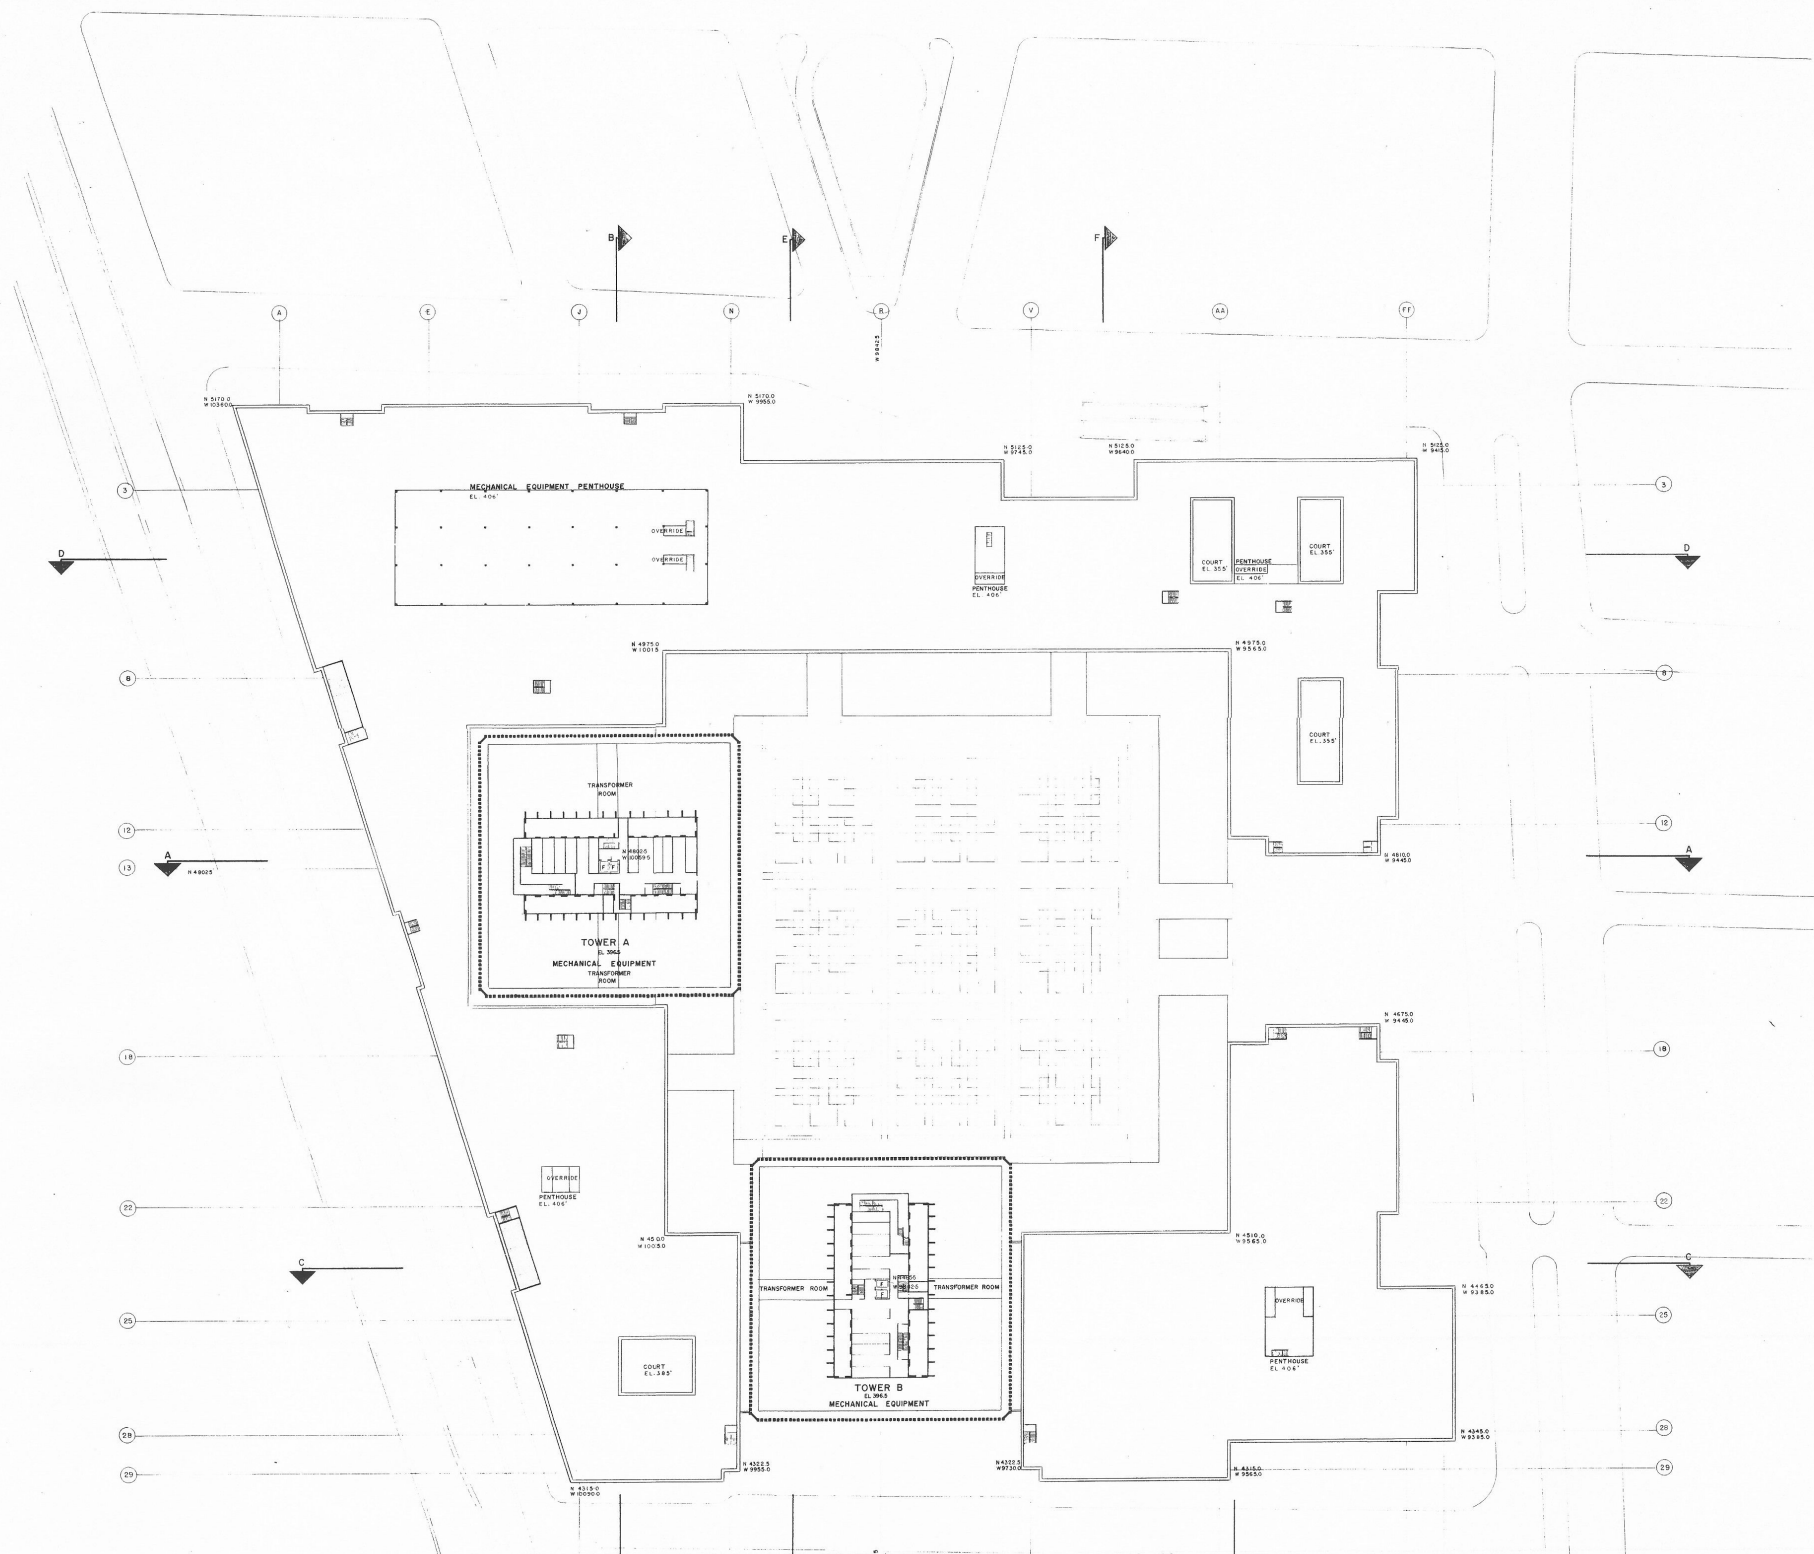

NO DATEY DESCRIPTION
REVISIONS

TITLE

MASTER PLAN

ROOF LEVEL
ELEVATION 398

SCALE 1" = 40'-0"

DRAWN

CHECKED

DATE DEC. 16, 1963

APPROVED

CHEF, PLANNING DIVISION

DATE

DRAWING NO.