


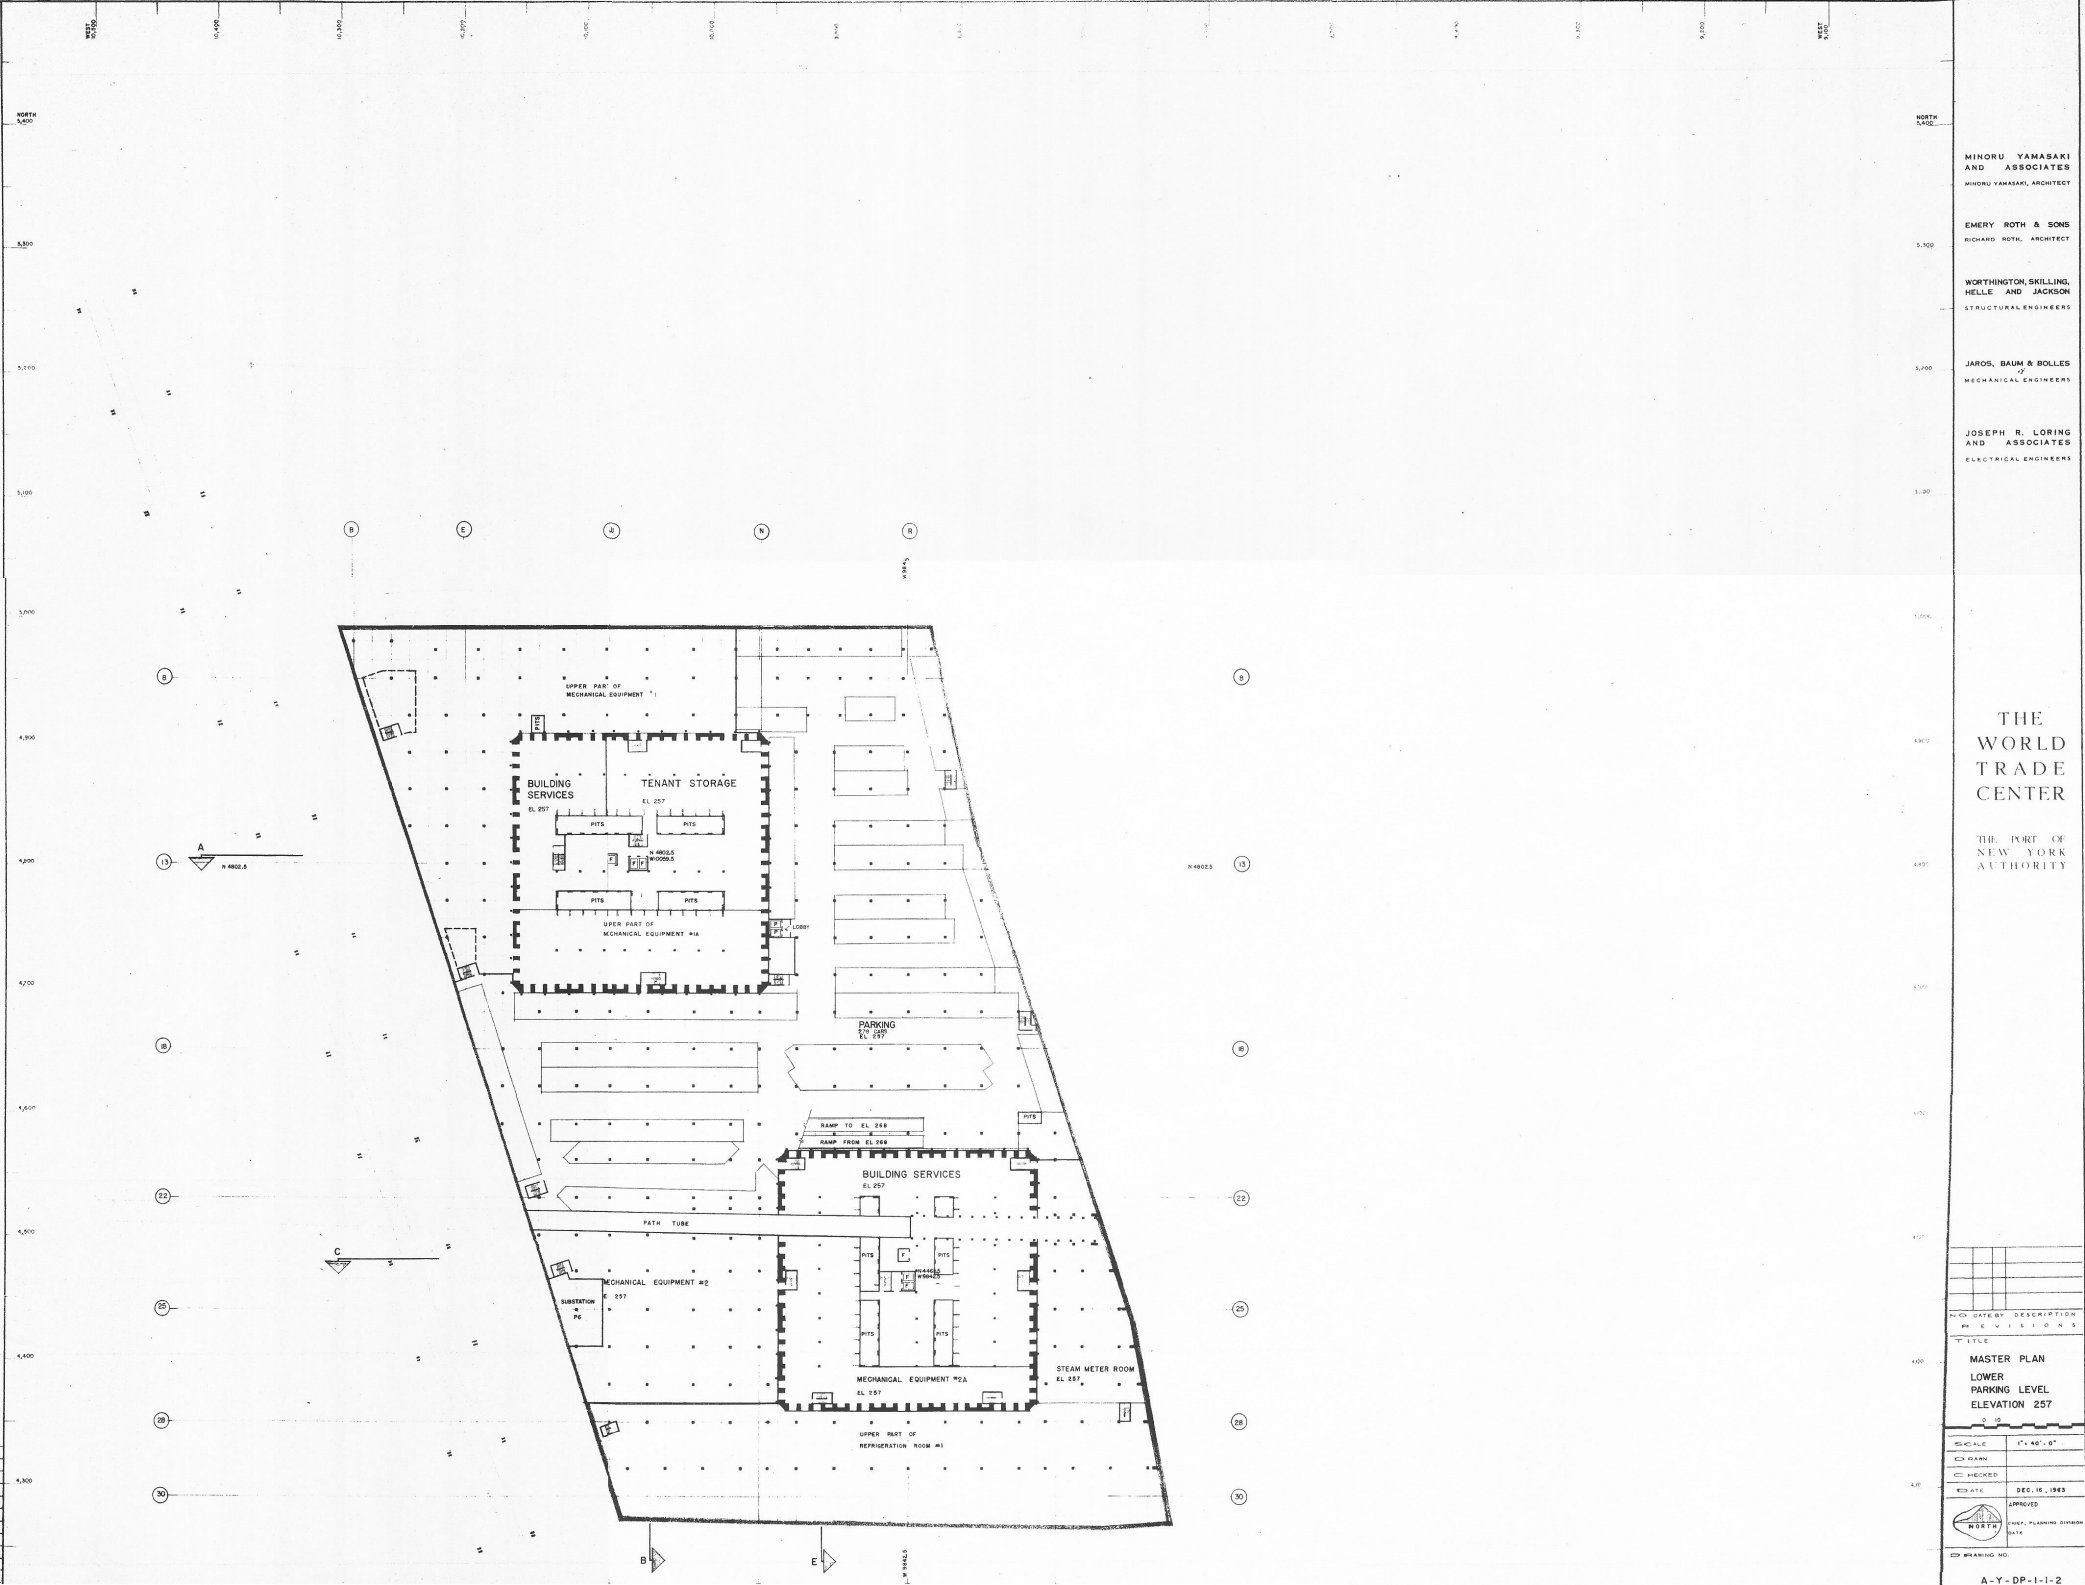

MINORU YAMASAKI
AND ASSOCIATES
MINORU YAMASAKI, ARCHITECT

EMERY ROTH & SONS
RICHARD ROTH, ARCHITECT

WORTHINGTON, SKILLING,
HELLE AND JACKSON
STRUCTURAL ENGINEERS

JAROS, BAUM & BOLLES
MECHANICAL ENGINEERS

JOSEPH R. LORING
AND ASSOCIATES
ELECTRICAL ENGINEERS

THE WORLD TRADE CENTER

THE PORT OF
NEW YORK
AUTHORITY

NO. DATE BY DESCRIPTION
REVISIONS

1. TITLE

MASTER PLAN
LOWER
PARKING LEVEL
ELEVATION 257

SCALE 1" = 40'-0"

DATE PREPARED

DATE DEC. 16, 1963

DATE APPROVED

DATE

DATE

DATE

DATE

DATE