

MINORU YAMASAKI
AND ASSOCIATES
MINORU YAMASAKI, ARCHITECT

EMERY ROTH & SONS
HOLDING HOTEL, ARCHITECT


WORTHINGTON, SKILLING,
HELLIE AND JACKSON
SYD. CIVIL ENGINEERS

JAROS, BAUM & BOLLES
MECHANICAL ENGINEERS

JOSEPH R. LORING
AND ASSOCIATES
ELECTRICAL ENGINEERS

THE WORLD TRADE CENTER

THE PORT OF
NEW YORK
AUTHORITY

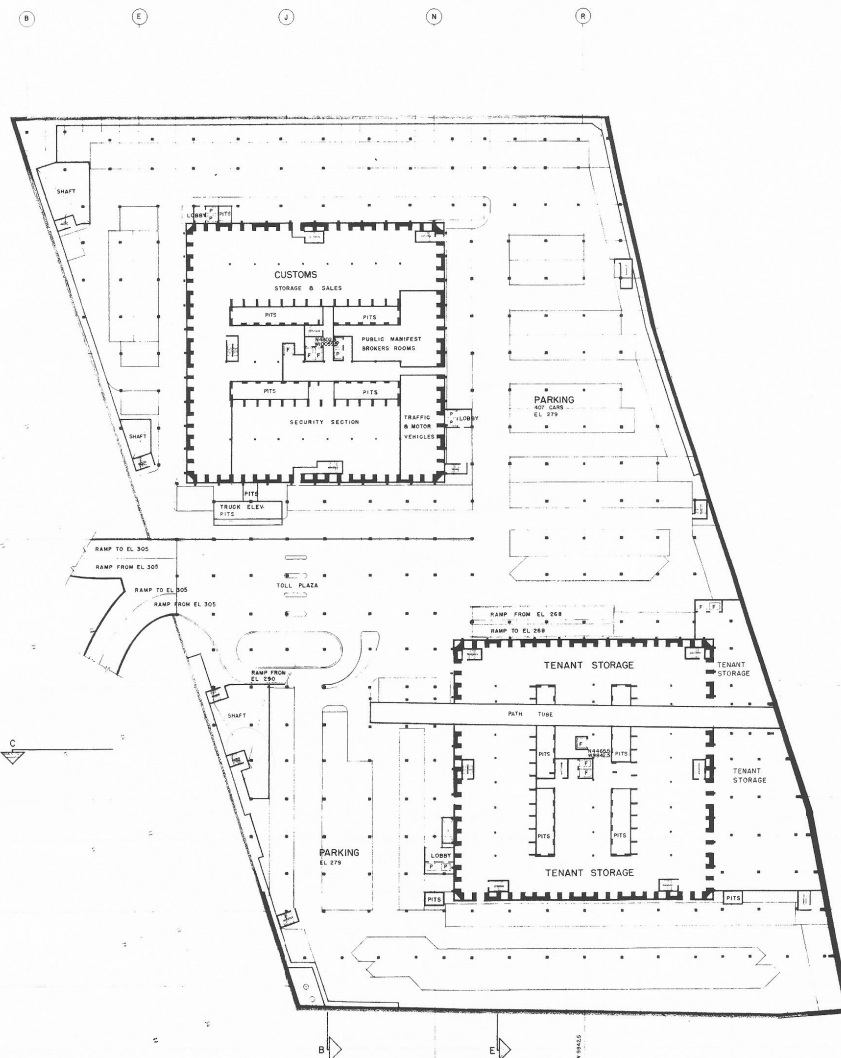

PARKING SUMMARY	
COMMITTEE PARKING	
EL 267	270
EL 268	339
EL 279	407
TOTAL CR	1024 CARS
POOL PARKING	
EL 290	187
EL 300	145
TOTAL POOL	332
CUSTOMS PARKING	62
HOTEL PARKING	114
TOTAL PARKING	1532 CARS

REVISIONS

TITLE
MASTER PLAN
UPPER
PARKING LEVEL
ELEVATION 279

SCALE 1" = 40' - 0"

DATE DEC-16, 1963

APPROVED

DRAWING NO.

A-Y-DP-1-1-4