


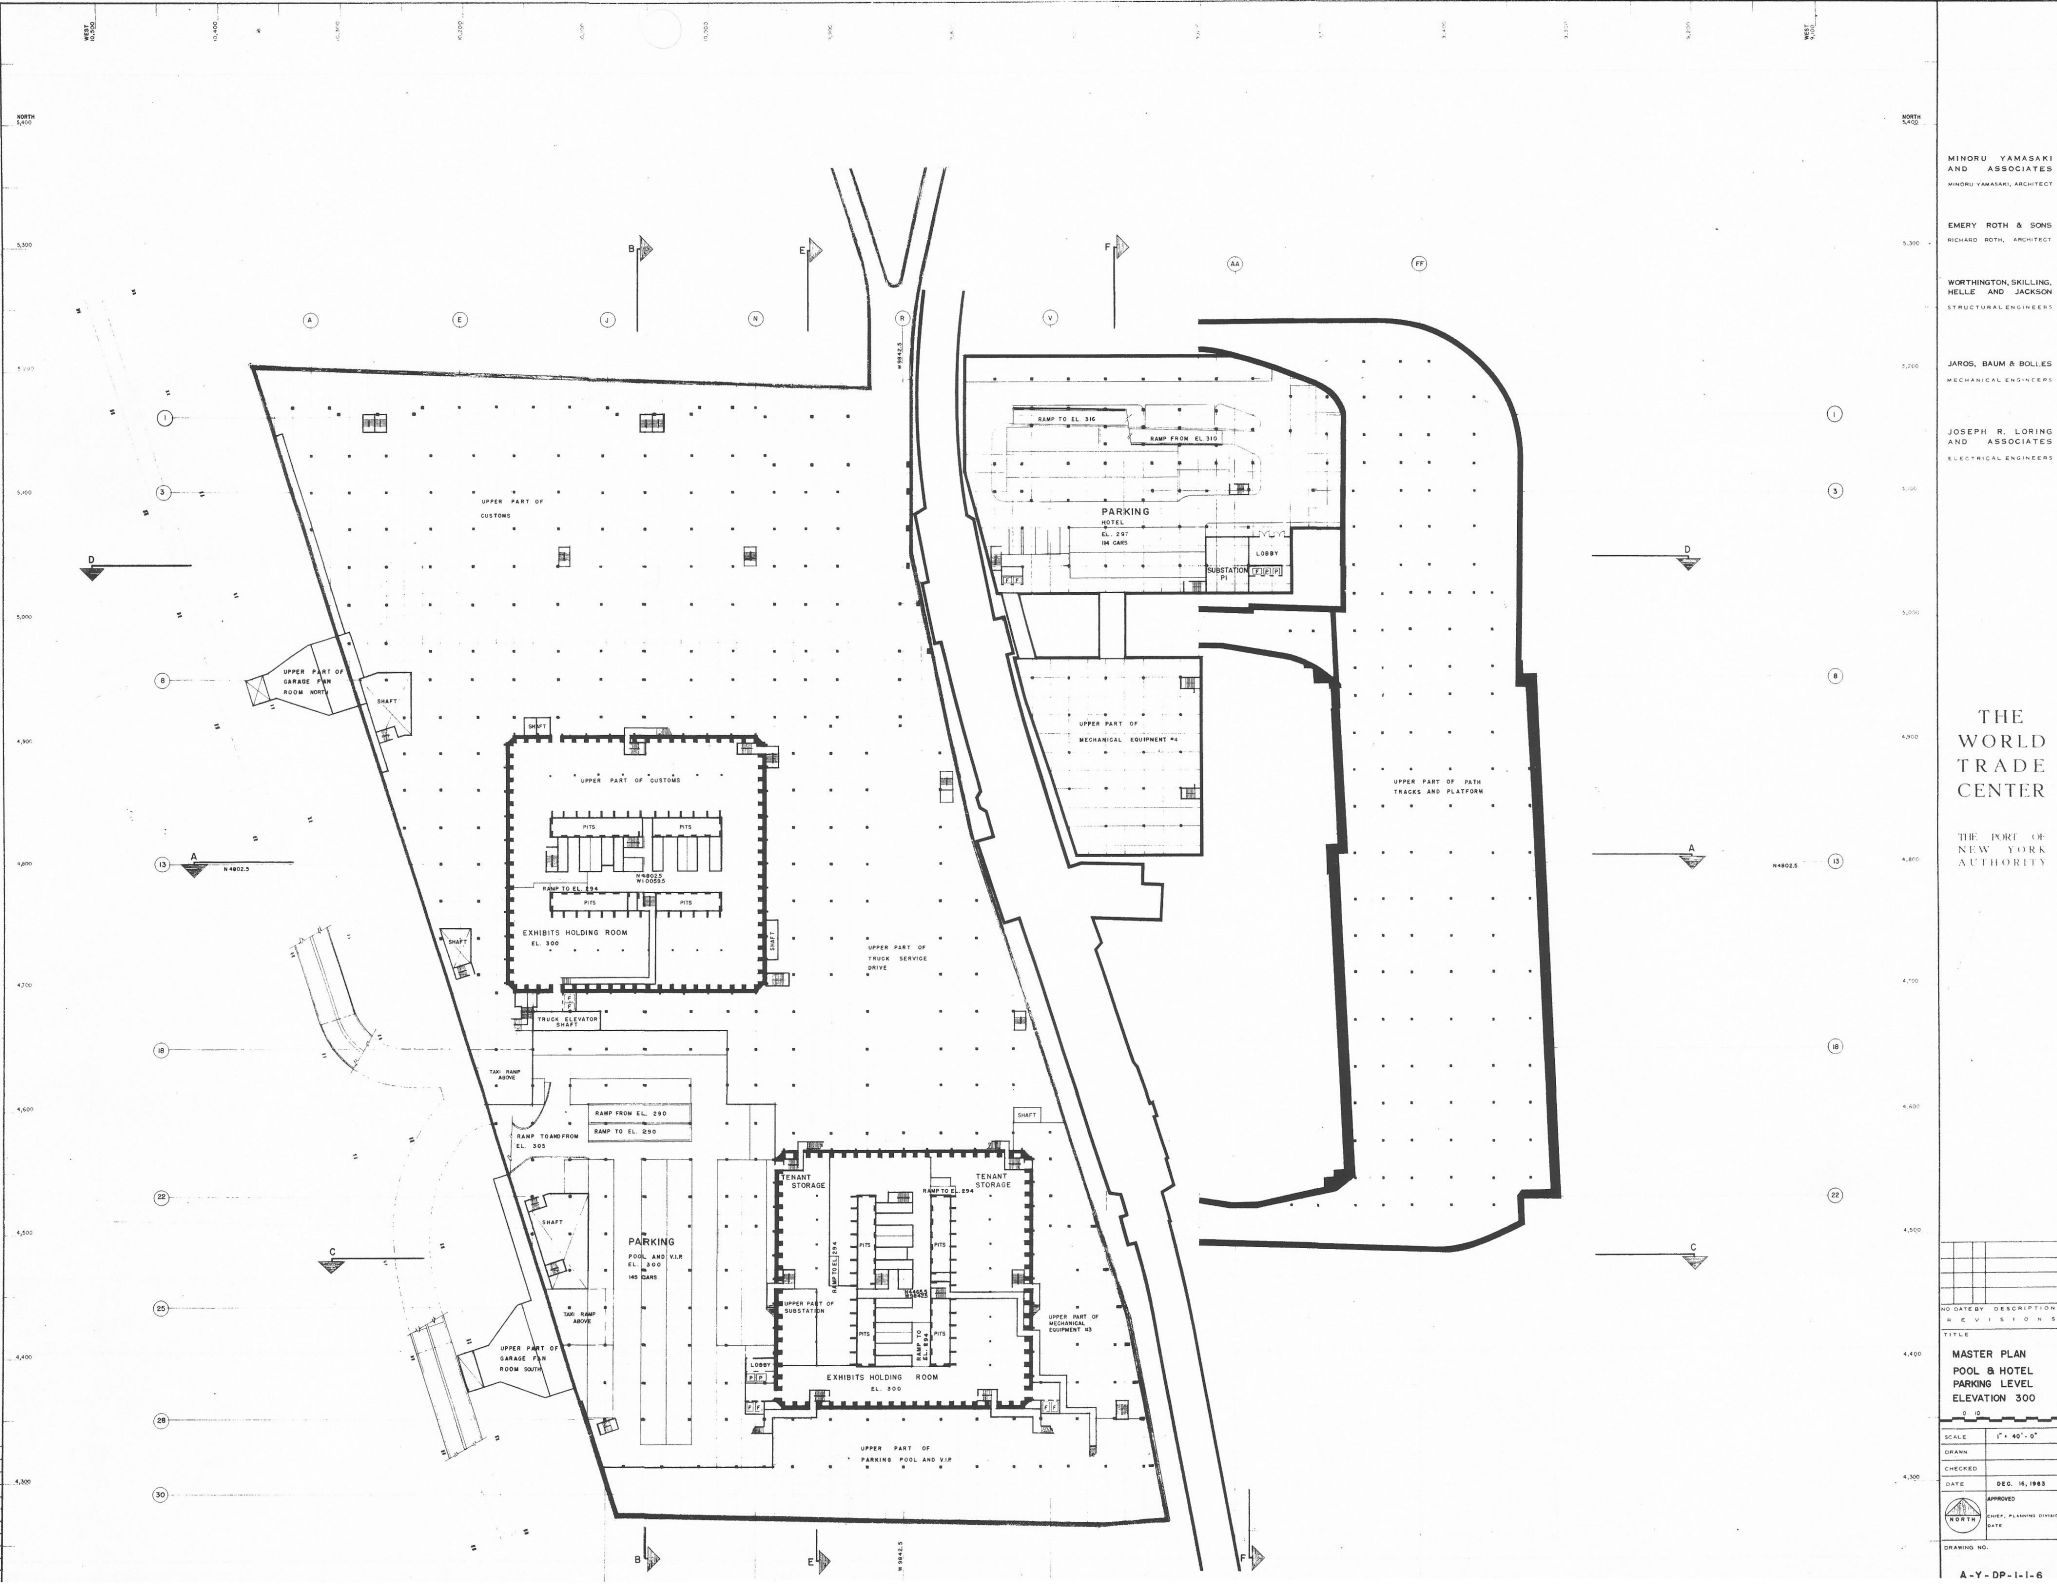

MINORU YAMASAKI
AND ASSOCIATES
MINORU YAMASAKI, ARCHITECT

EMERY ROTH & SONS
RICHARD ROTH, ARCHITECT

WORTHINGTON, SKILLIN,
NELLE AND JACKSON
STRUCTURAL ENGINEERS

JAROS, BAUM & BOLLIS
MECHANICAL ENGINEERS

JOSEPH R. LORING
AND ASSOCIATES
ELECTRICAL ENGINEERS

THE WORLD TRADE CENTER

THE PORT OF
NEW YORK
AUTHORITY

NO. DATE BY DESCRIPTION
REVISIONS
FILE

MASTER PLAN
POOL & HOTEL
PARKING LEVEL
ELEVATION 300

SCALE 1" = 40' - 0"

DRAWN
CHECKED
DATE DEC. 16, 1963

APPROVED
JOSEPH R. LORING
DATE

DRAWING NO.
A-Y-DP-1-1-6