


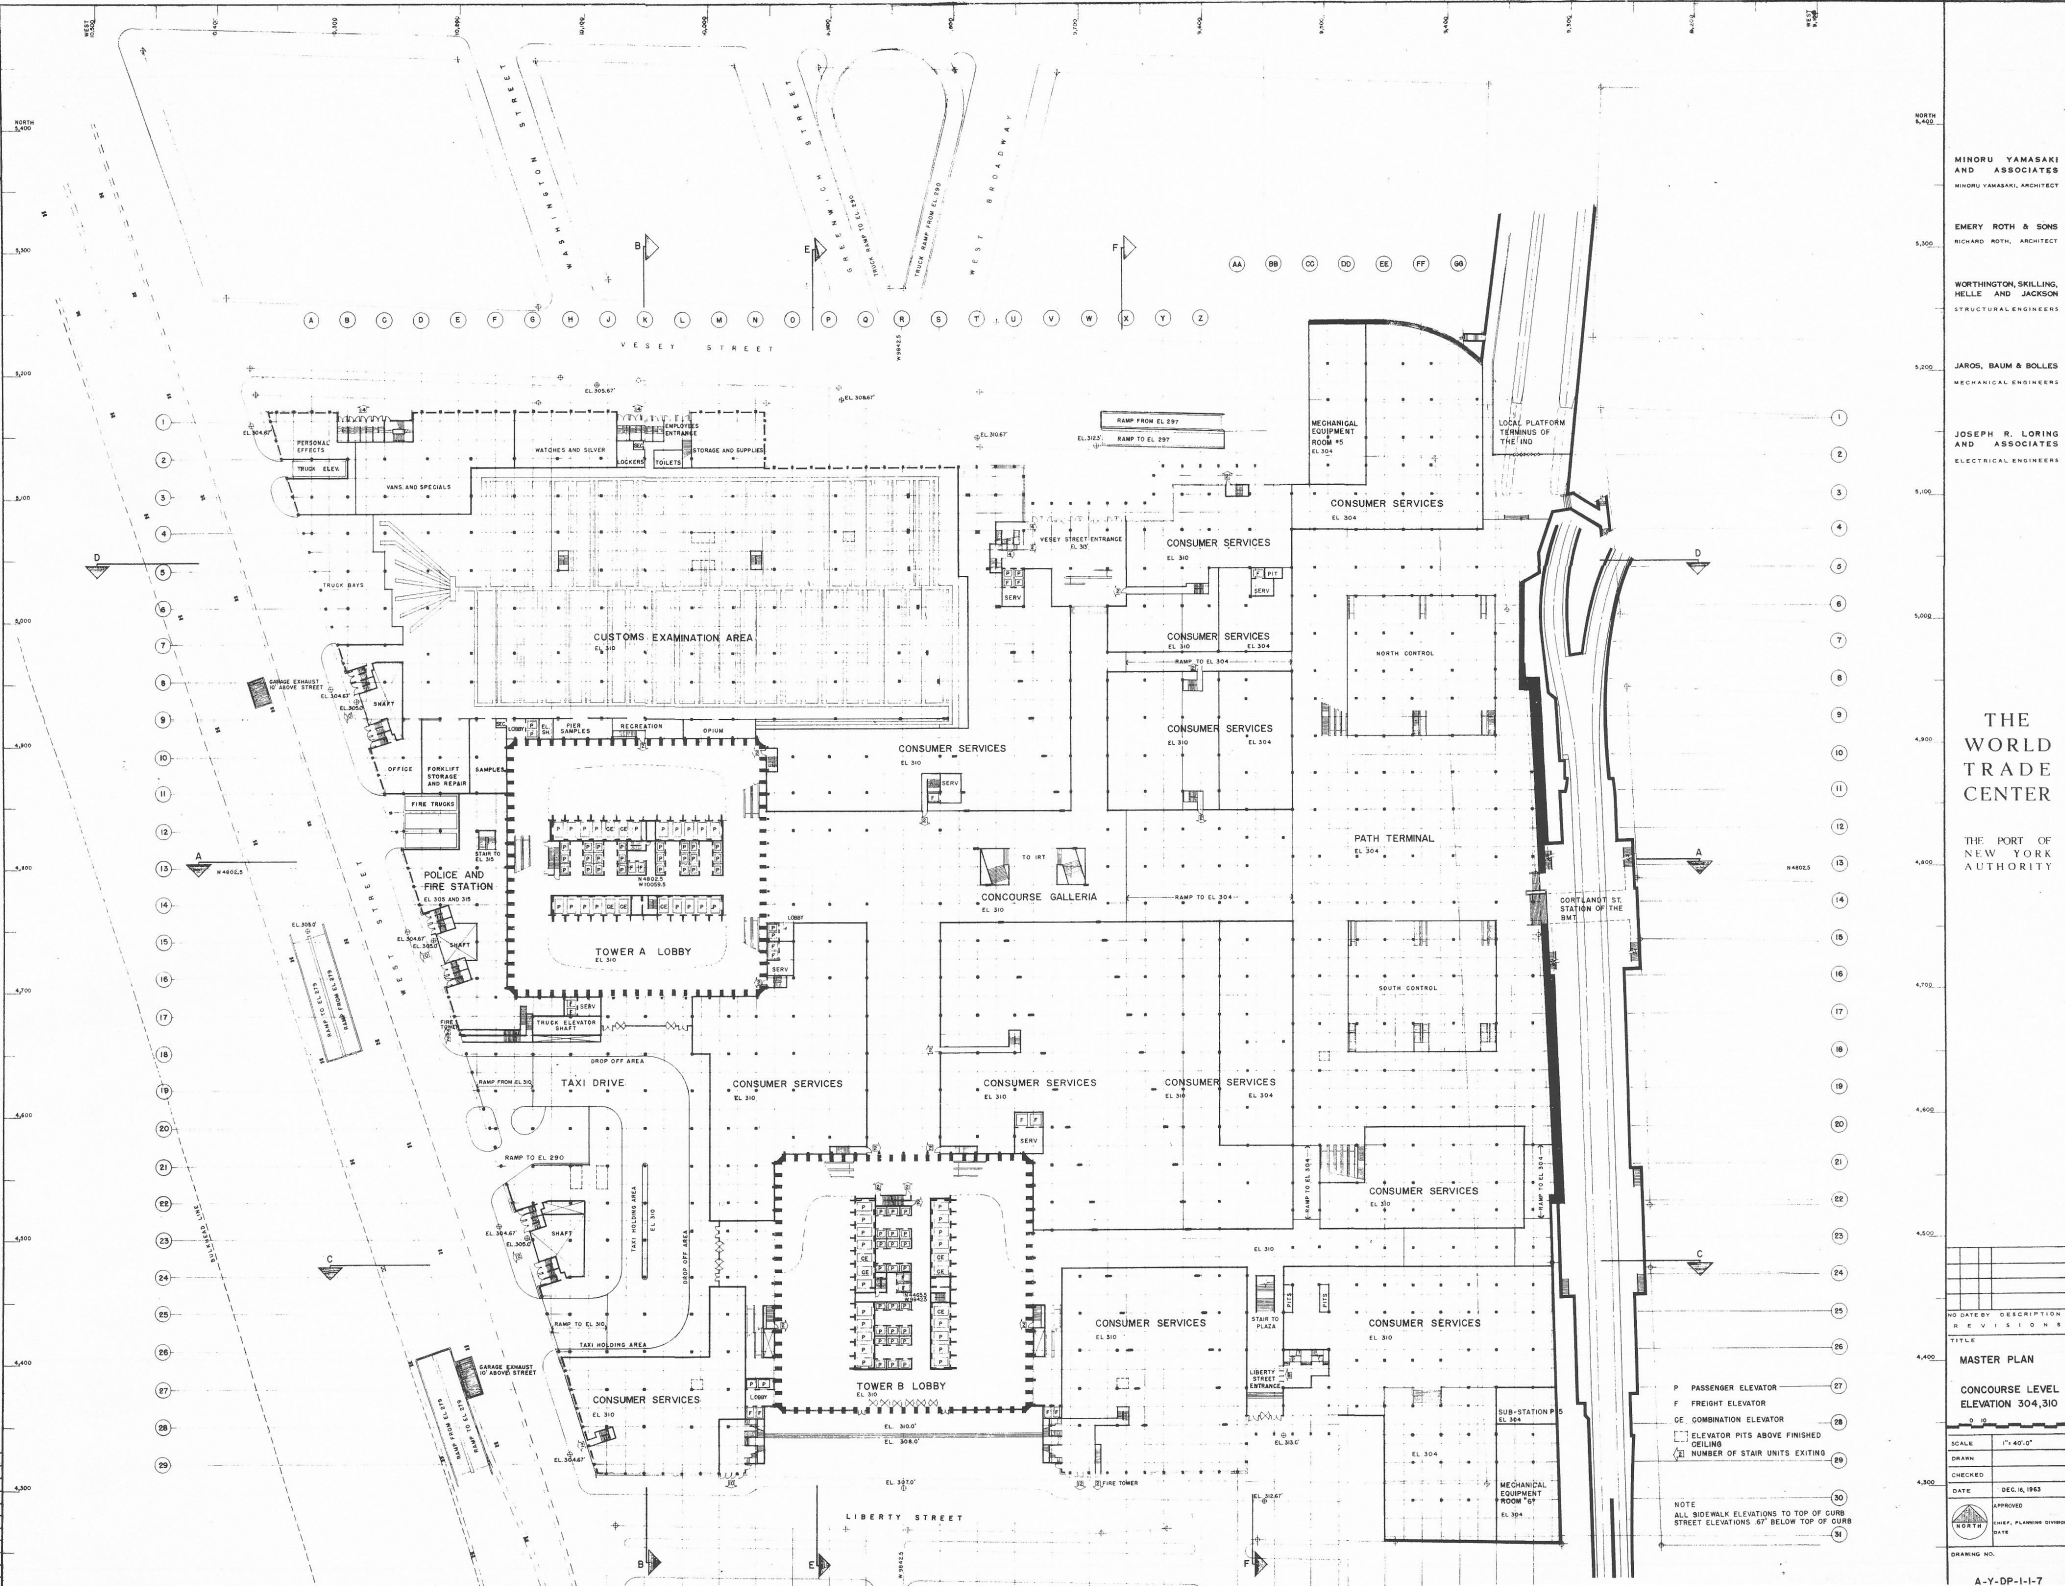

MINORU YAMASAKI
AND
ASSOCIATES
MINORU YAMASAKI, ARCHITECT

EMERY ROTH & SONS
RICHARD ROTH, ARCHITECT

WORTHINGTON, SKILLING,
HELLE AND JACKSON
STRUCTURAL ENGINEERS

JAROS, BAUM & BOLLES
MECHANICAL ENGINEERS

JOSEPH R. LORING
AND ASSOCIATES
ELECTRICAL ENGINEERS

THE WORLD TRADE CENTER

THE PORT OF
NEW YORK
AUTHORITY

NO DATE BY DESCRIPTION
REVISIONS

TITLE

MASTER PLAN

CONCOURSE LEVEL
ELEVATION 304.310

SCALE: 1"=40'-0"

CHECKED: DATE: DEC 16, 1963

APPROVED: DATE: A-Y-DP-1-I-1-7