


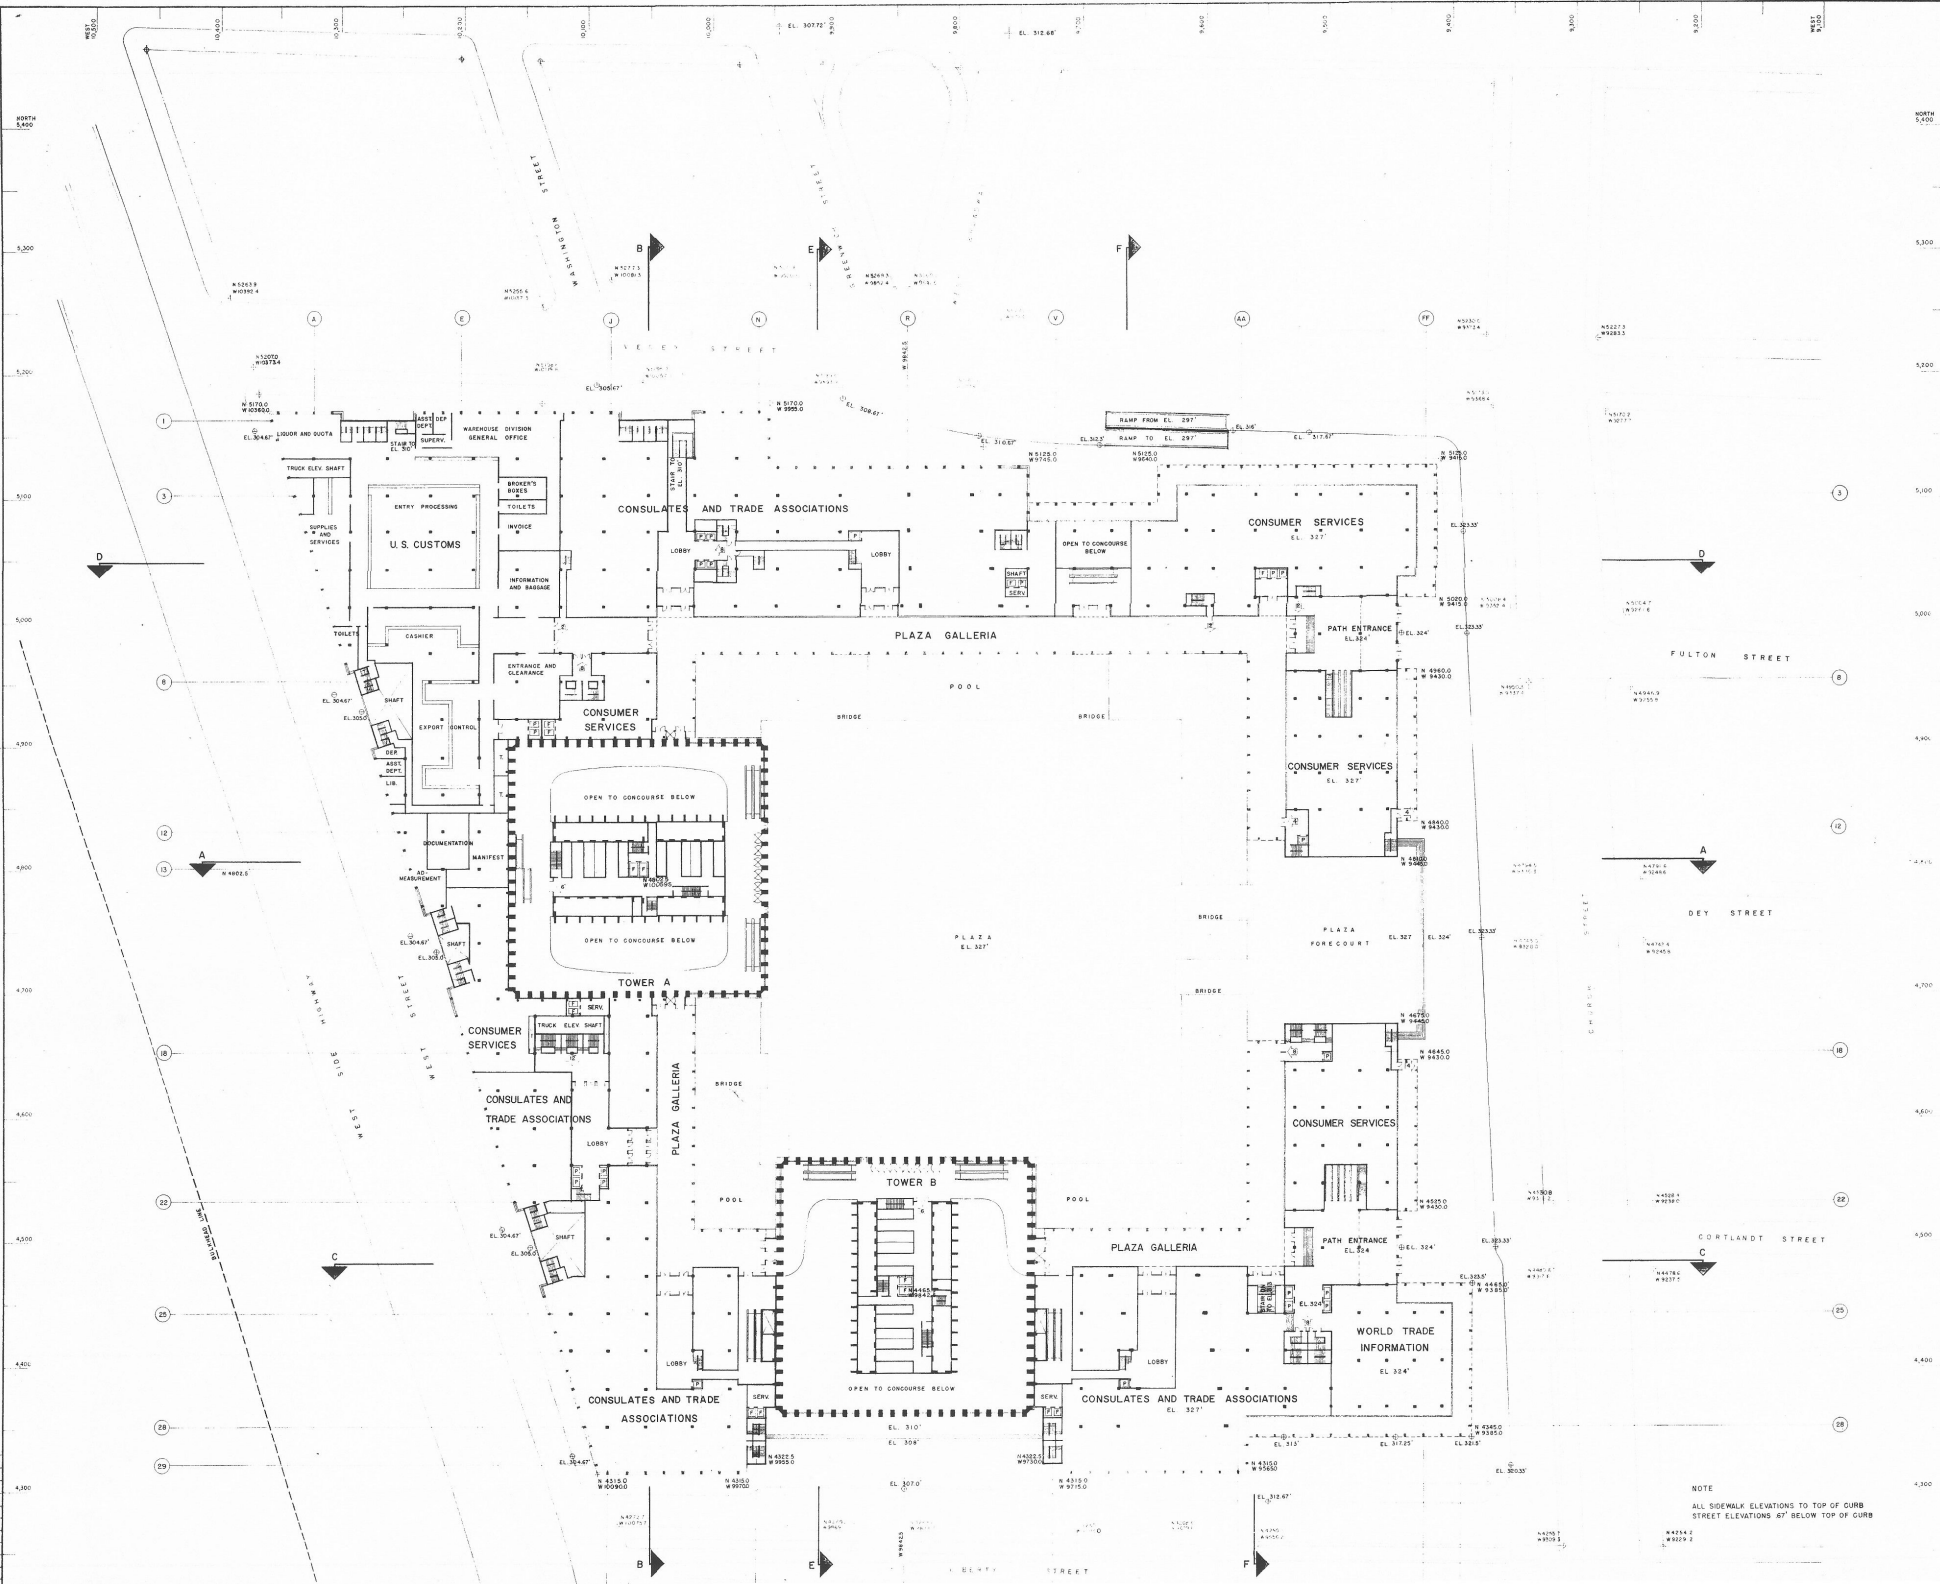

MINORU YAMASAKI
AND ASSOCIATES
MINORU YAMASAKI, ARCHITECT

EMERY ROTH & SONS
RICHARD ROTH, ARCHITECT

WORTHINGTON, SKILLING,
HELLE AND JACKSON
STRUCTURAL ENGINEERS

JAROS, BAUM & BOLLES
MECHANICAL ENGINEERS

JOSEPH R. LORING
AND ASSOCIATES
ELECTRICAL ENGINEERS

THE
WORLD
TRADE
CENTER

THE PORT OF
NEW YORK
AUTHORITY

DATE: 12/16/63
DESCRIPTION:
DIVISIONS:
TITLE:

MASTER PLAN
PLAZA LEVEL
ELEVATION 327

SCALE: 1" = 40'-0"
DRAWN:
CHECKED:
DATE: DEC. 16, 1963

APPROVED:
DATE: 12/16/63
DRAWING NO:

NOTE
ALL SIDEWALK ELEVATIONS TO TOP OF CURB
STREET ELEVATIONS AT BELOW TOP OF CURB