




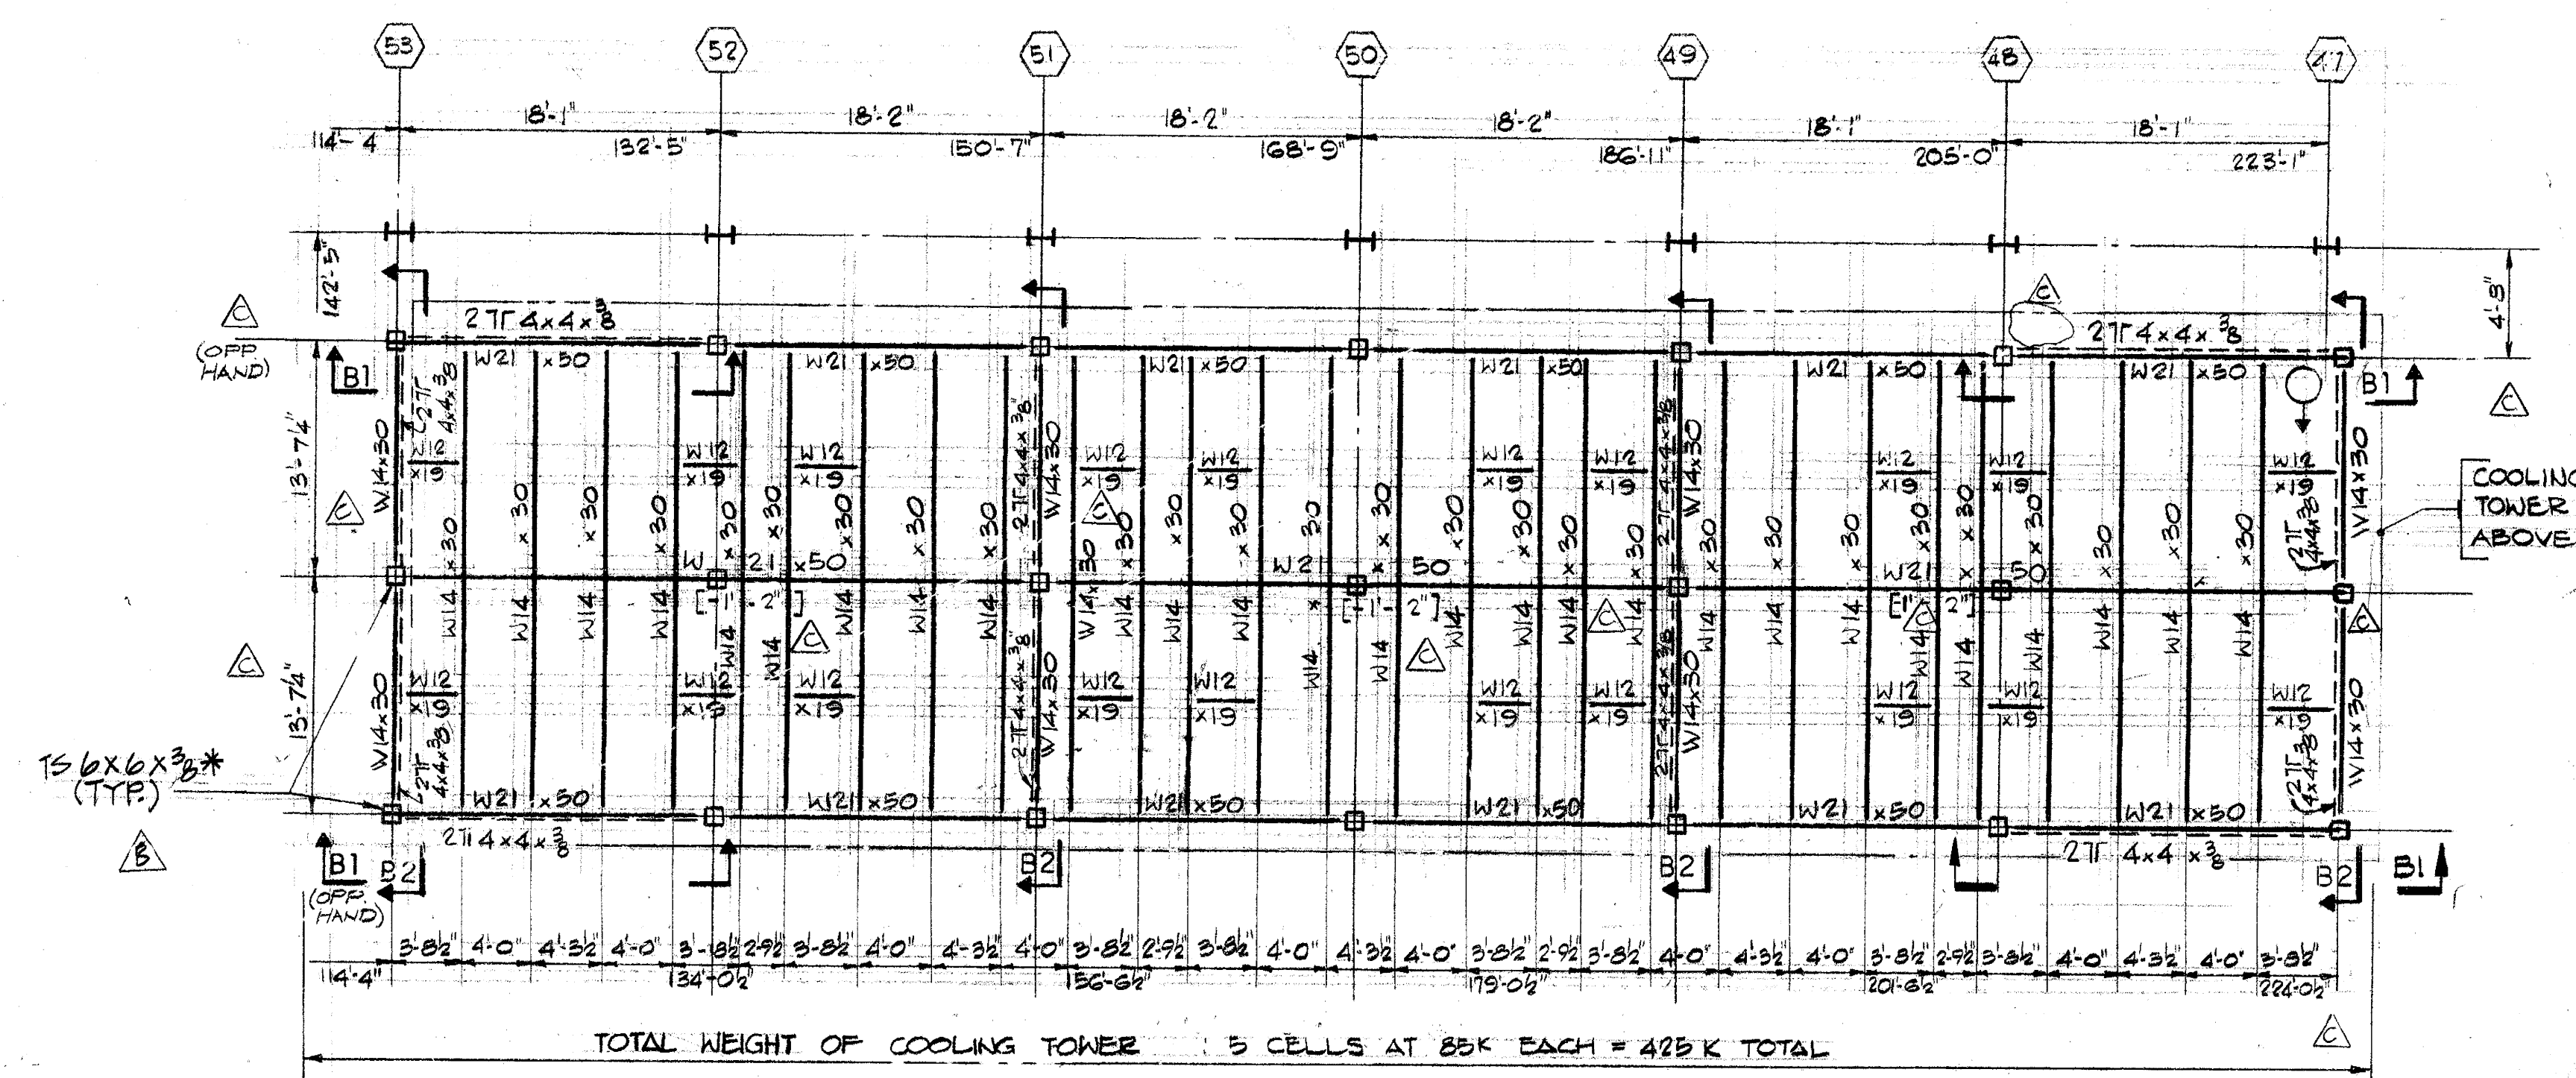










COOLING TOWER SUPPORT FRAMING PLAN

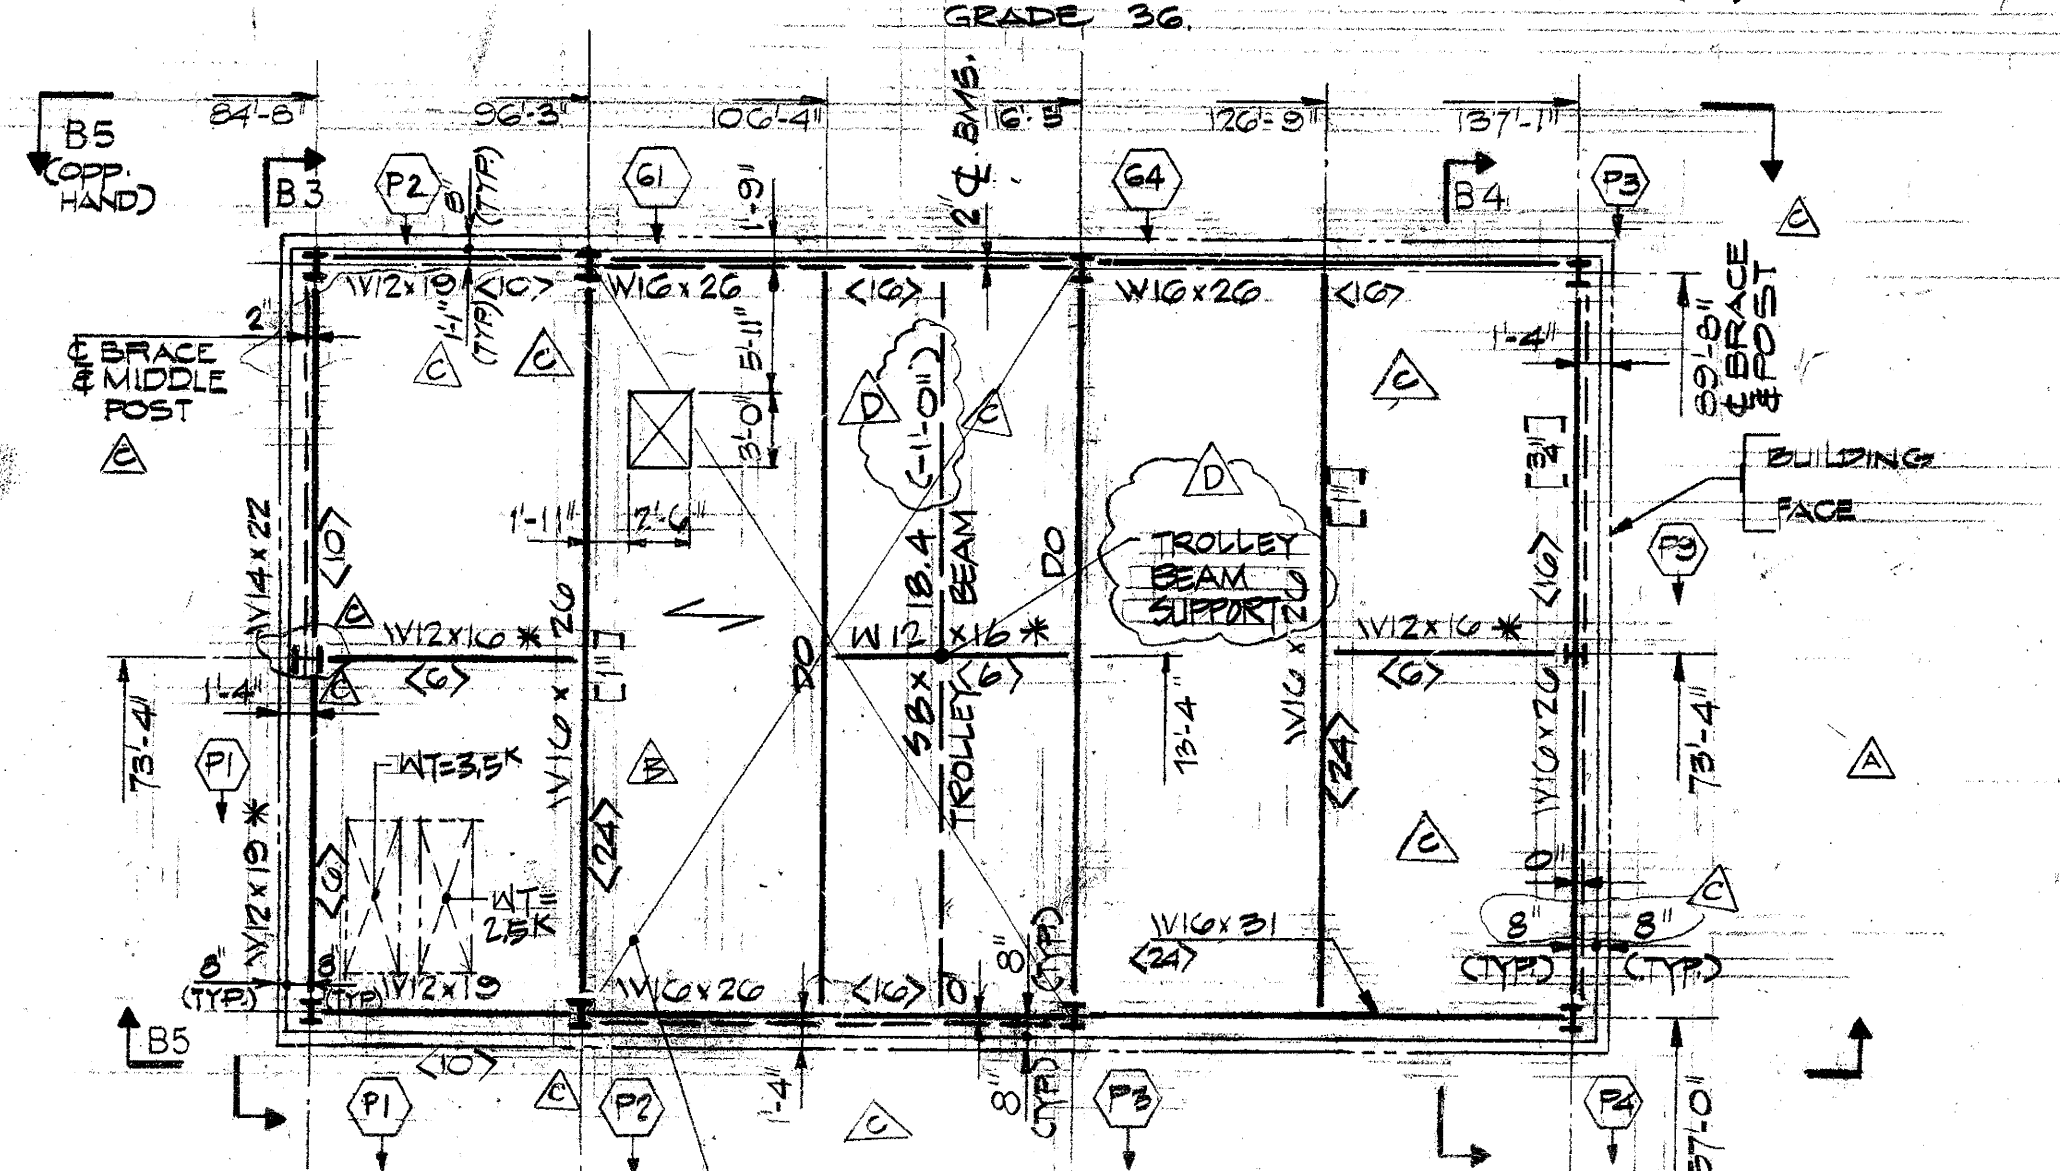

ROOF BULKHEAD FRAMING PLAN

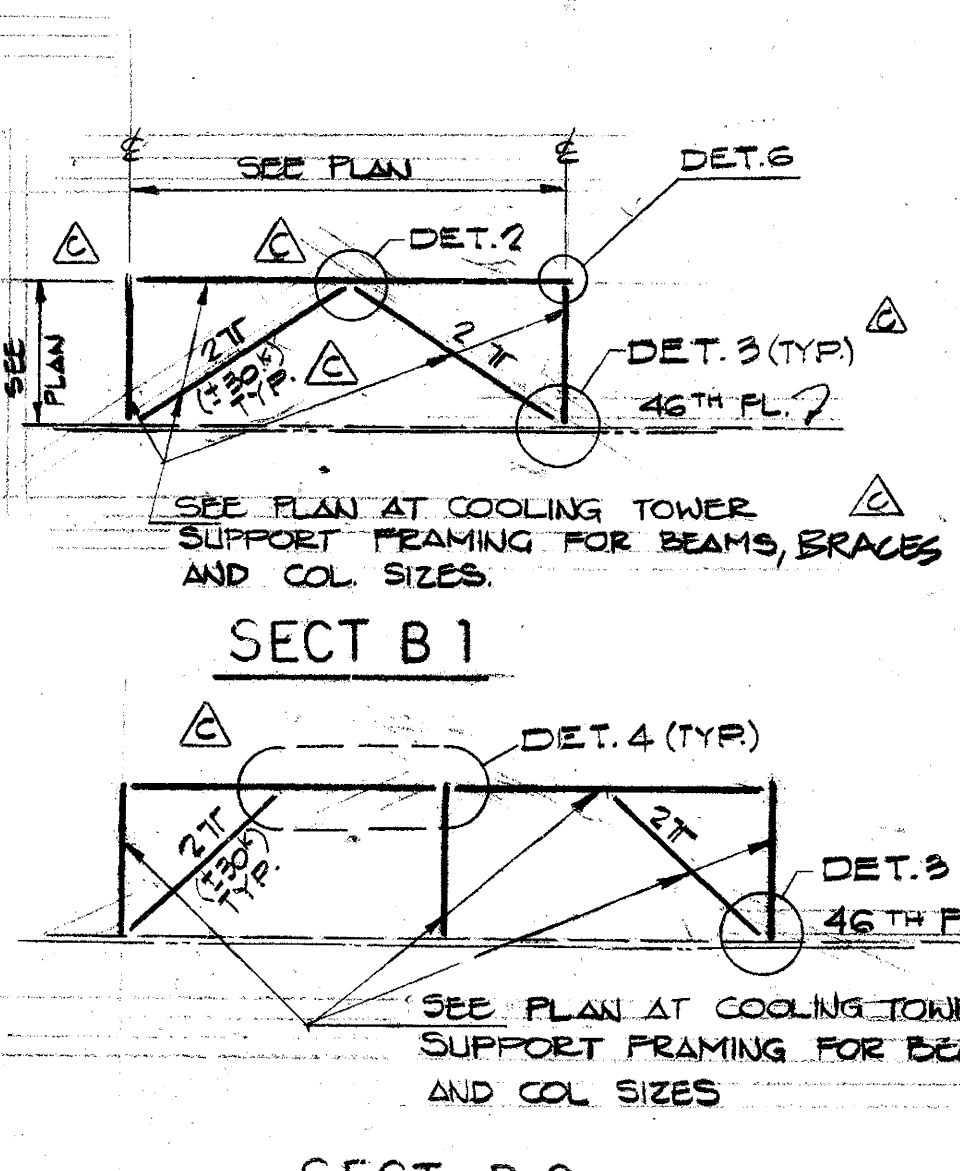

SECT B2 BRACING ELEVATIONS

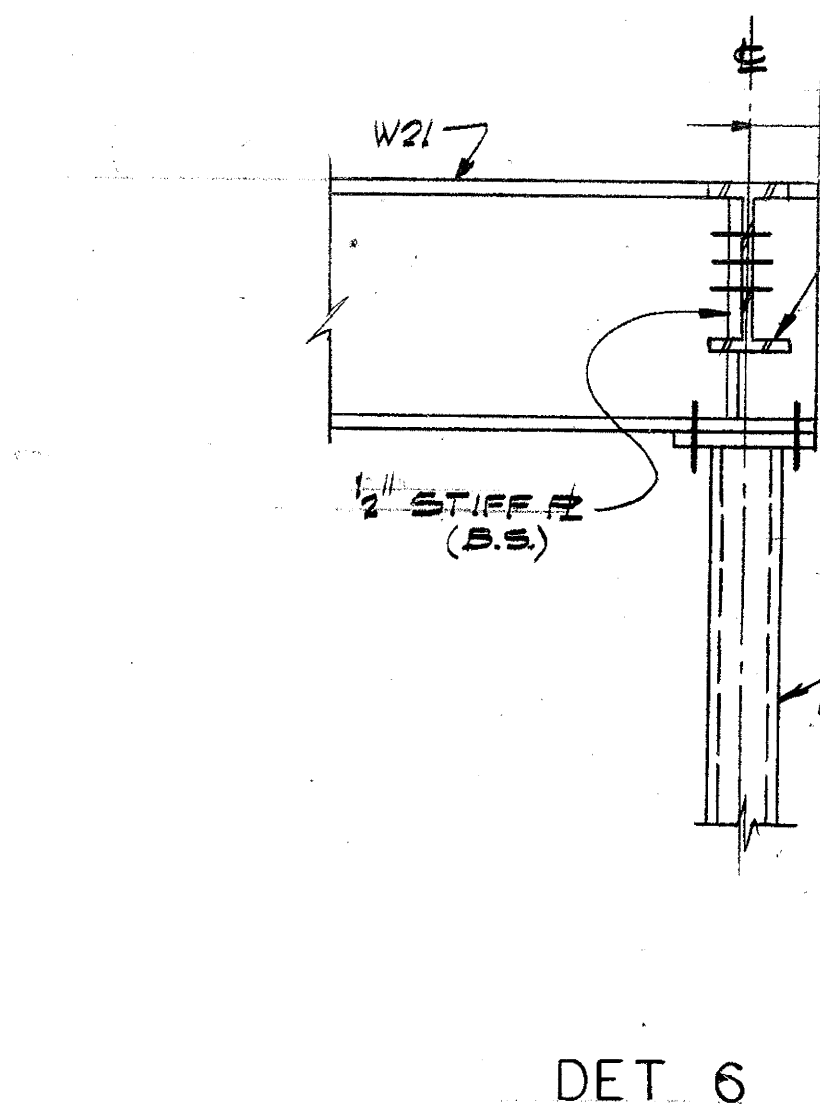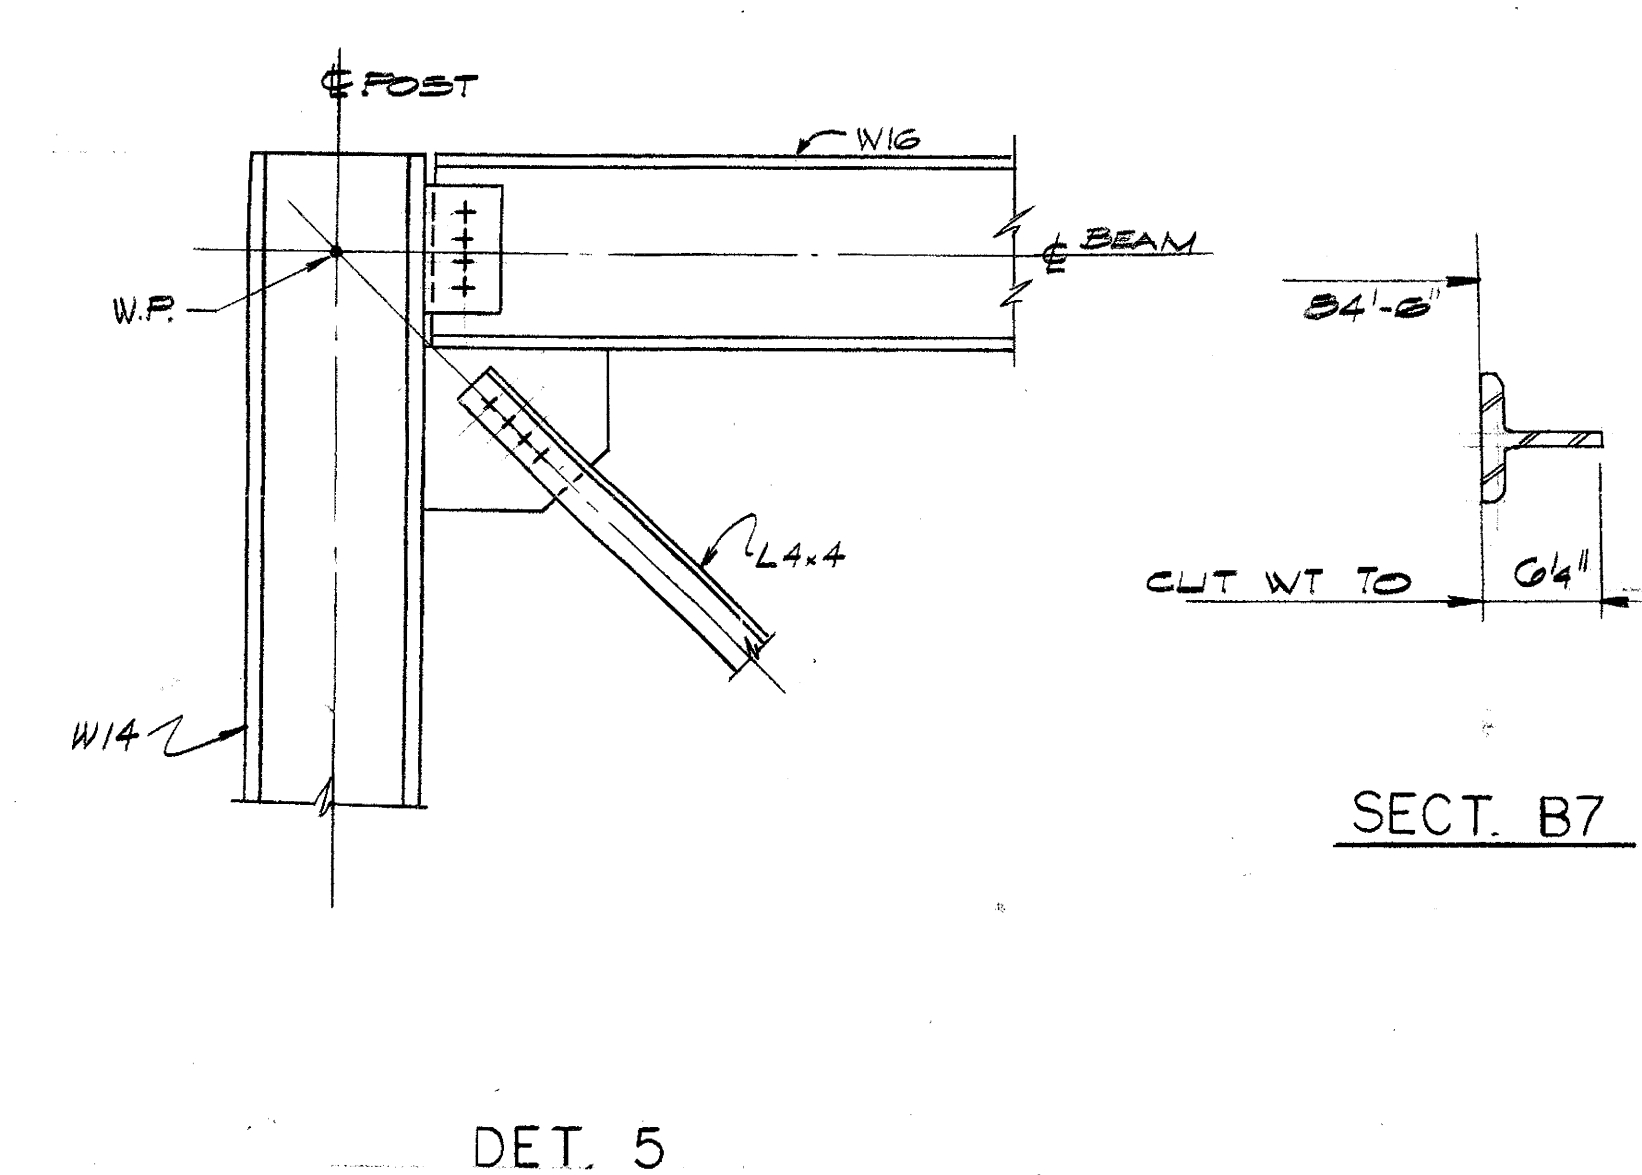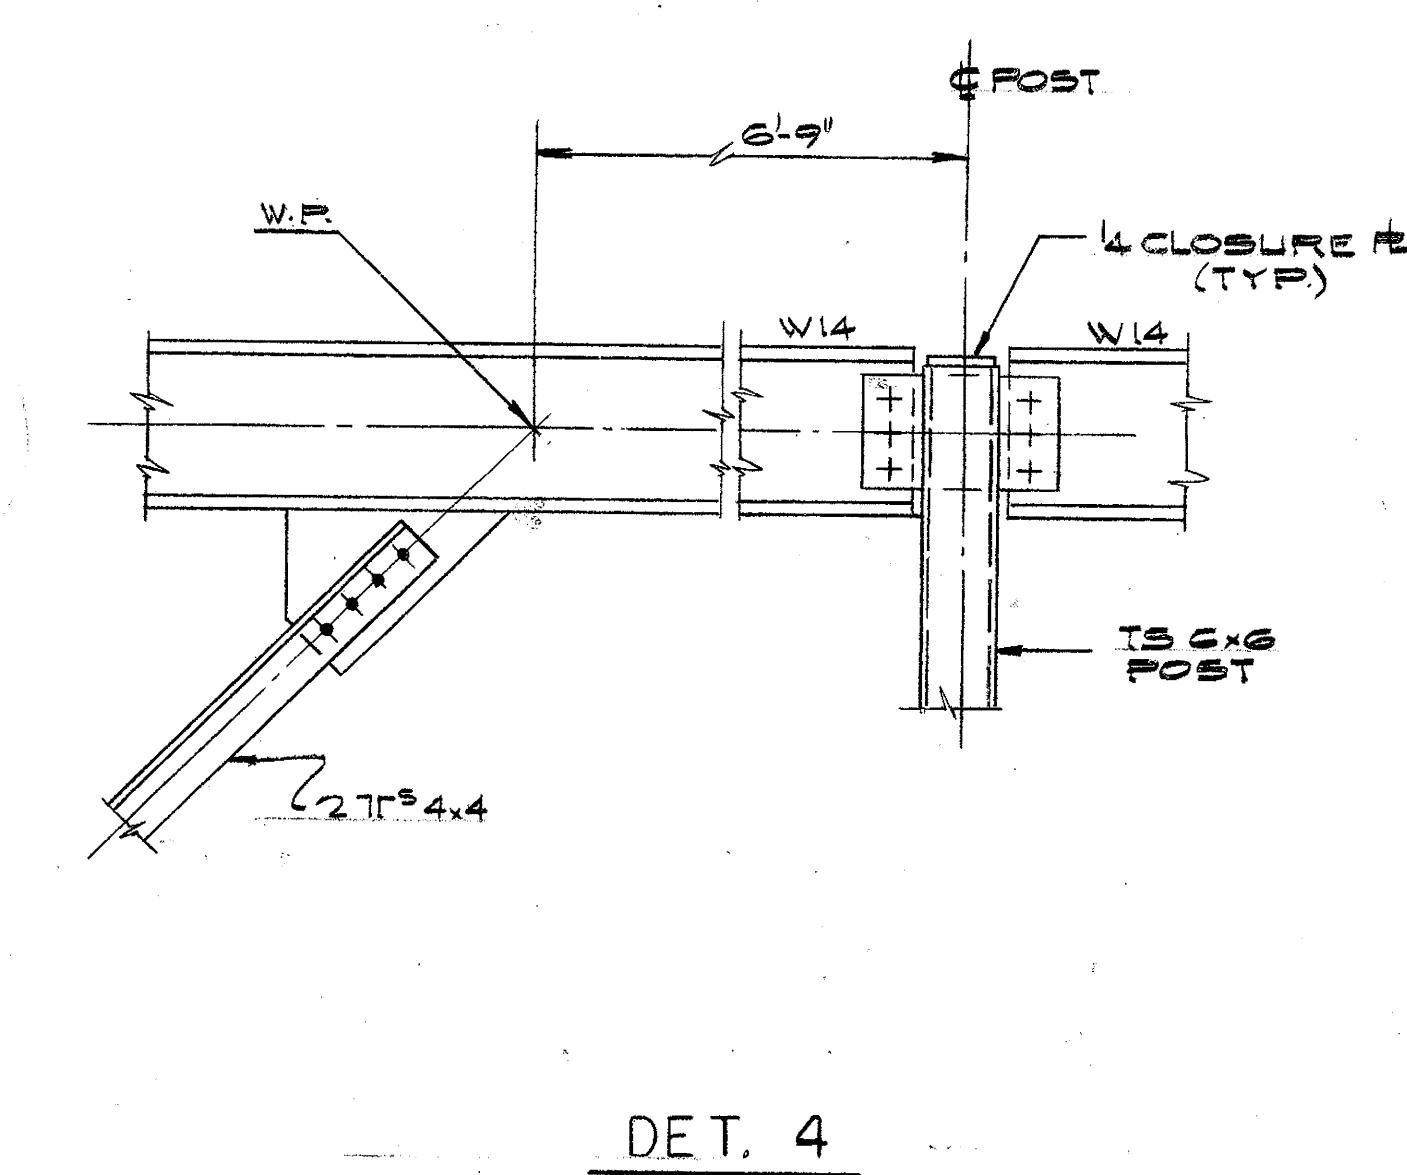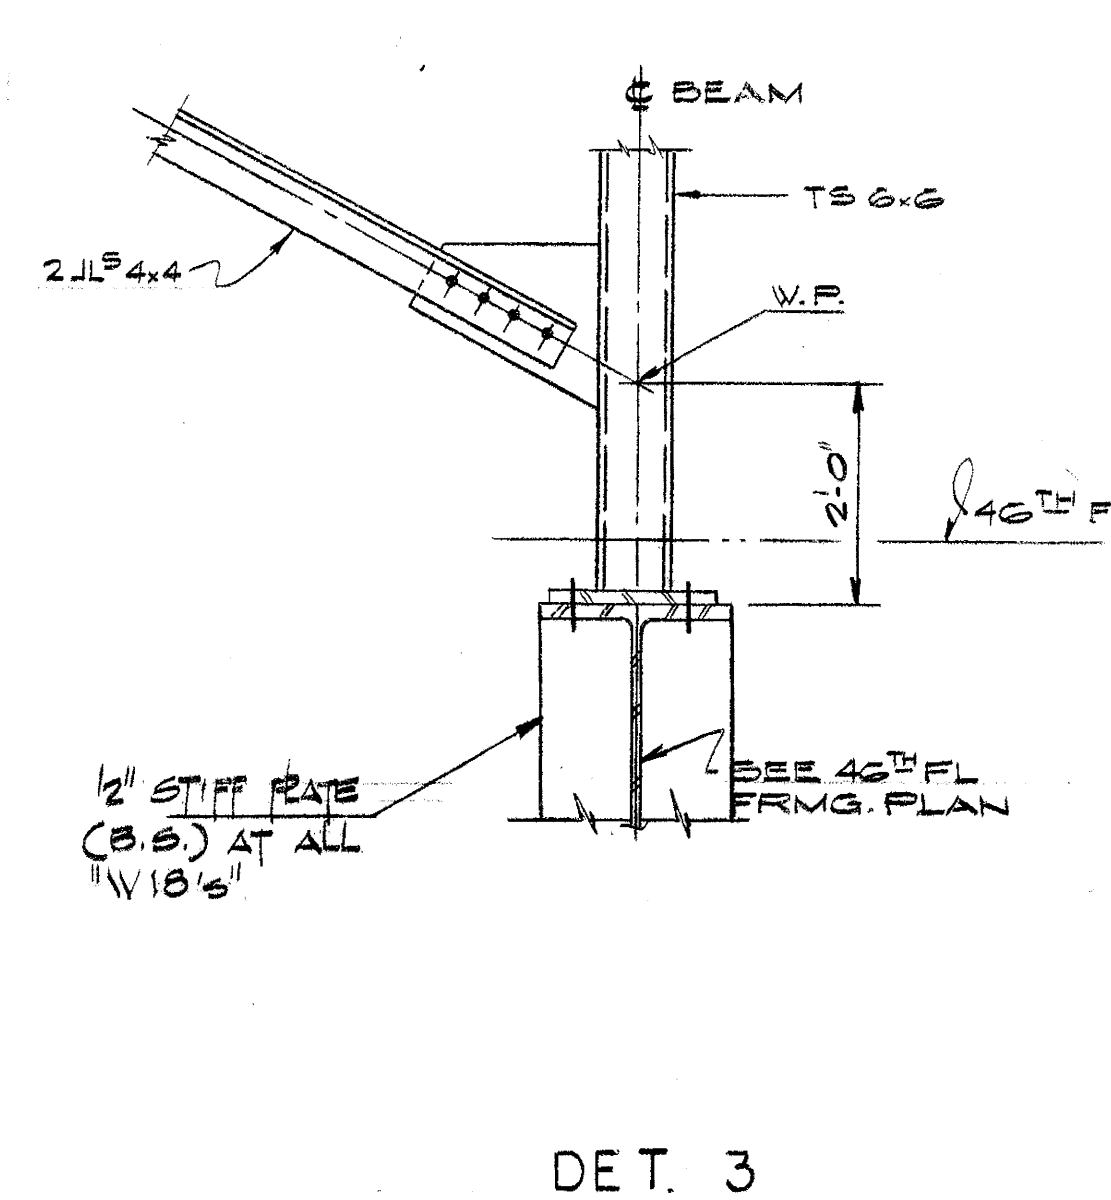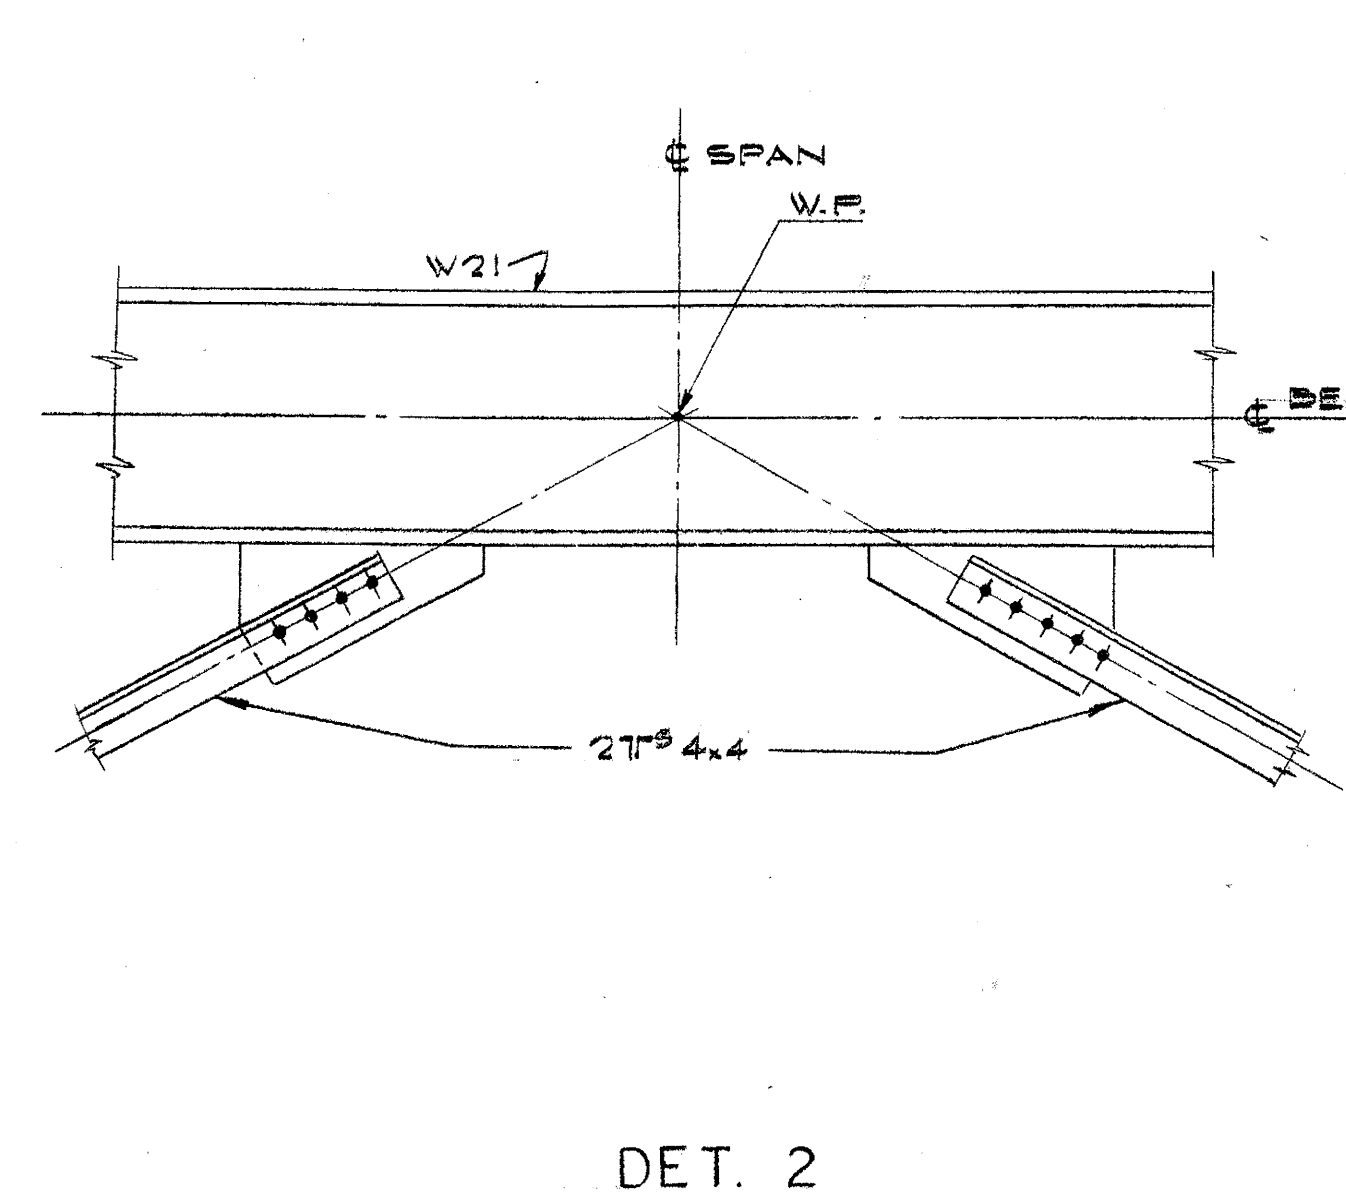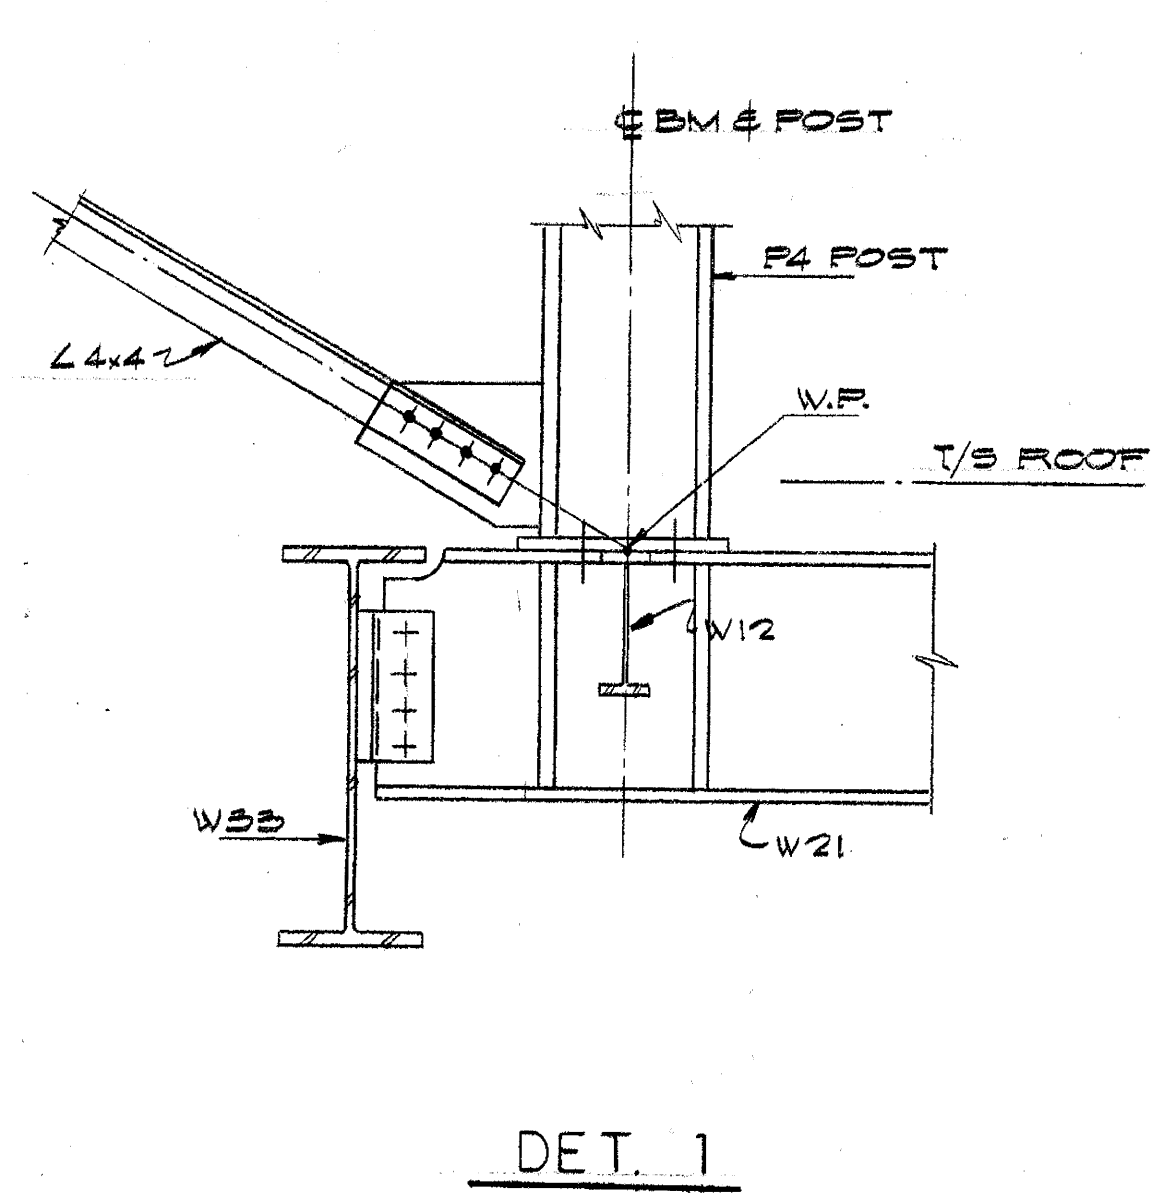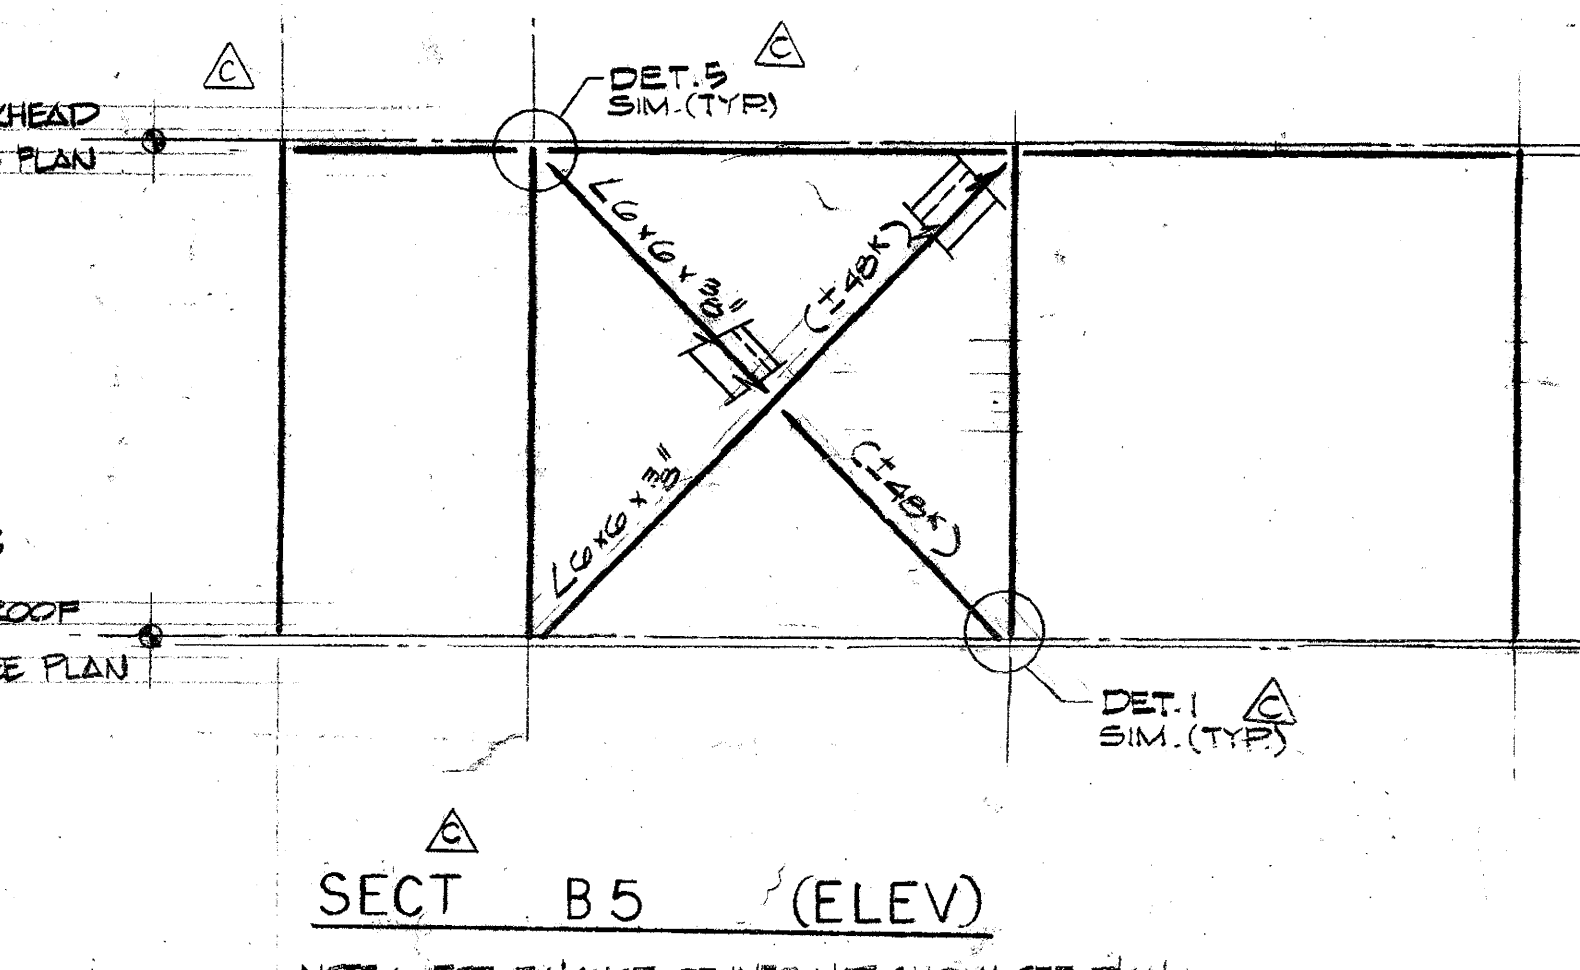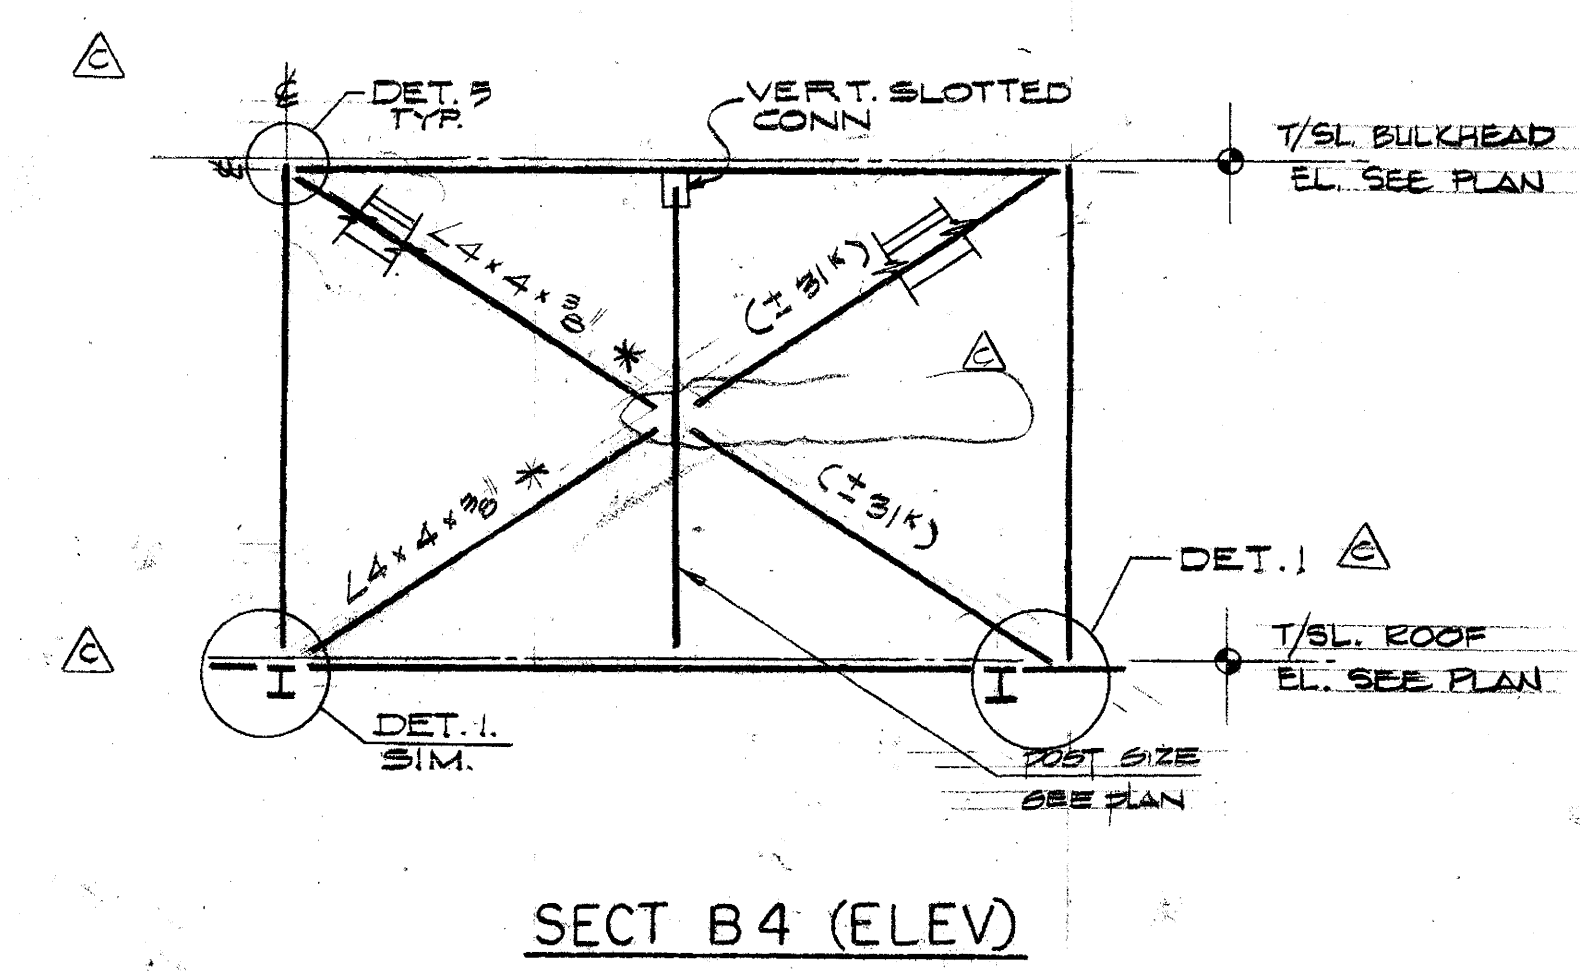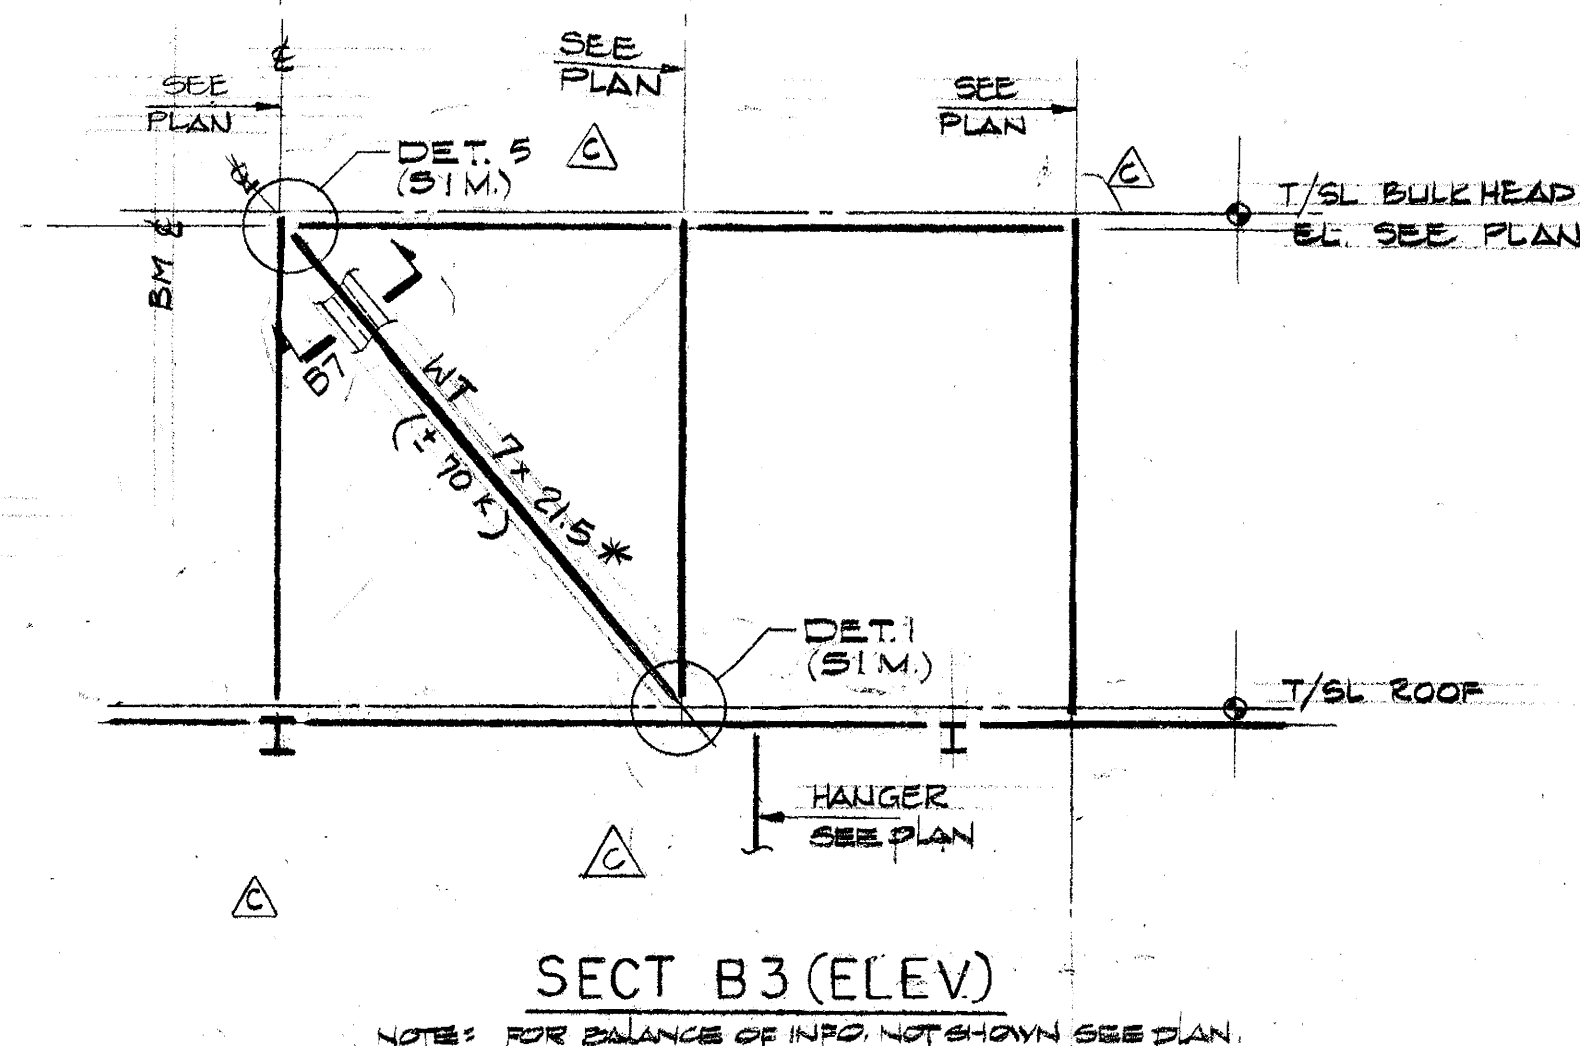

DATE	REVISIONS
10-8-85	REVISED AS CIRCLED
9-9-85	REVISED AS CIRCLED
9-10-85	ISSUED TO PORT AUTHORITY

BULKHEAD & COOLING TOWER FRAMING PLAN


7
WORLD TRADE CENTER
47 STORY OFFICE BUILDING
BOUNDED BY
VESSEY STREET AND BARCLAY STREET
WASHINGTON STREET AND WEST BROADWAY
NEW YORK

EMERY ROTH & SONS P.C.
ARCHITECTS
845 THIRD AVENUE NEW YORK, N.Y. 10022

THE OFFICE OF
IRWIN G. CANTOR P.C.
STRUCTURAL ENGINEERS
919 THIRD AVENUE NEW YORK, N.Y. 10022

SYSKA & HENNESSY
ENGINEERS
11 WEST 42ND STREET NEW YORK, N.Y. 10036

DATE: SCALE:

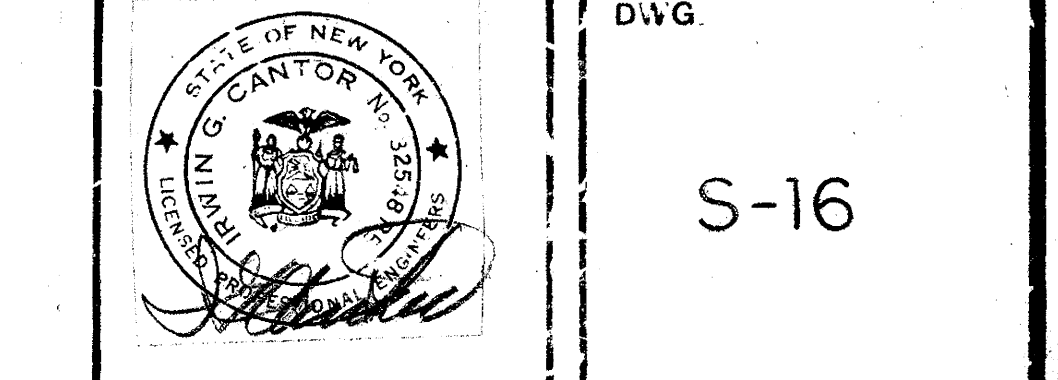

ISSUED TO PORT AUTHORITY 1-15-85
ISSUED FOR ARCHT'S REVIEW 3-29-85
REVISED AS CIRCLED 4-11-85
ISSUED TO FRANKEL 4-30-85