


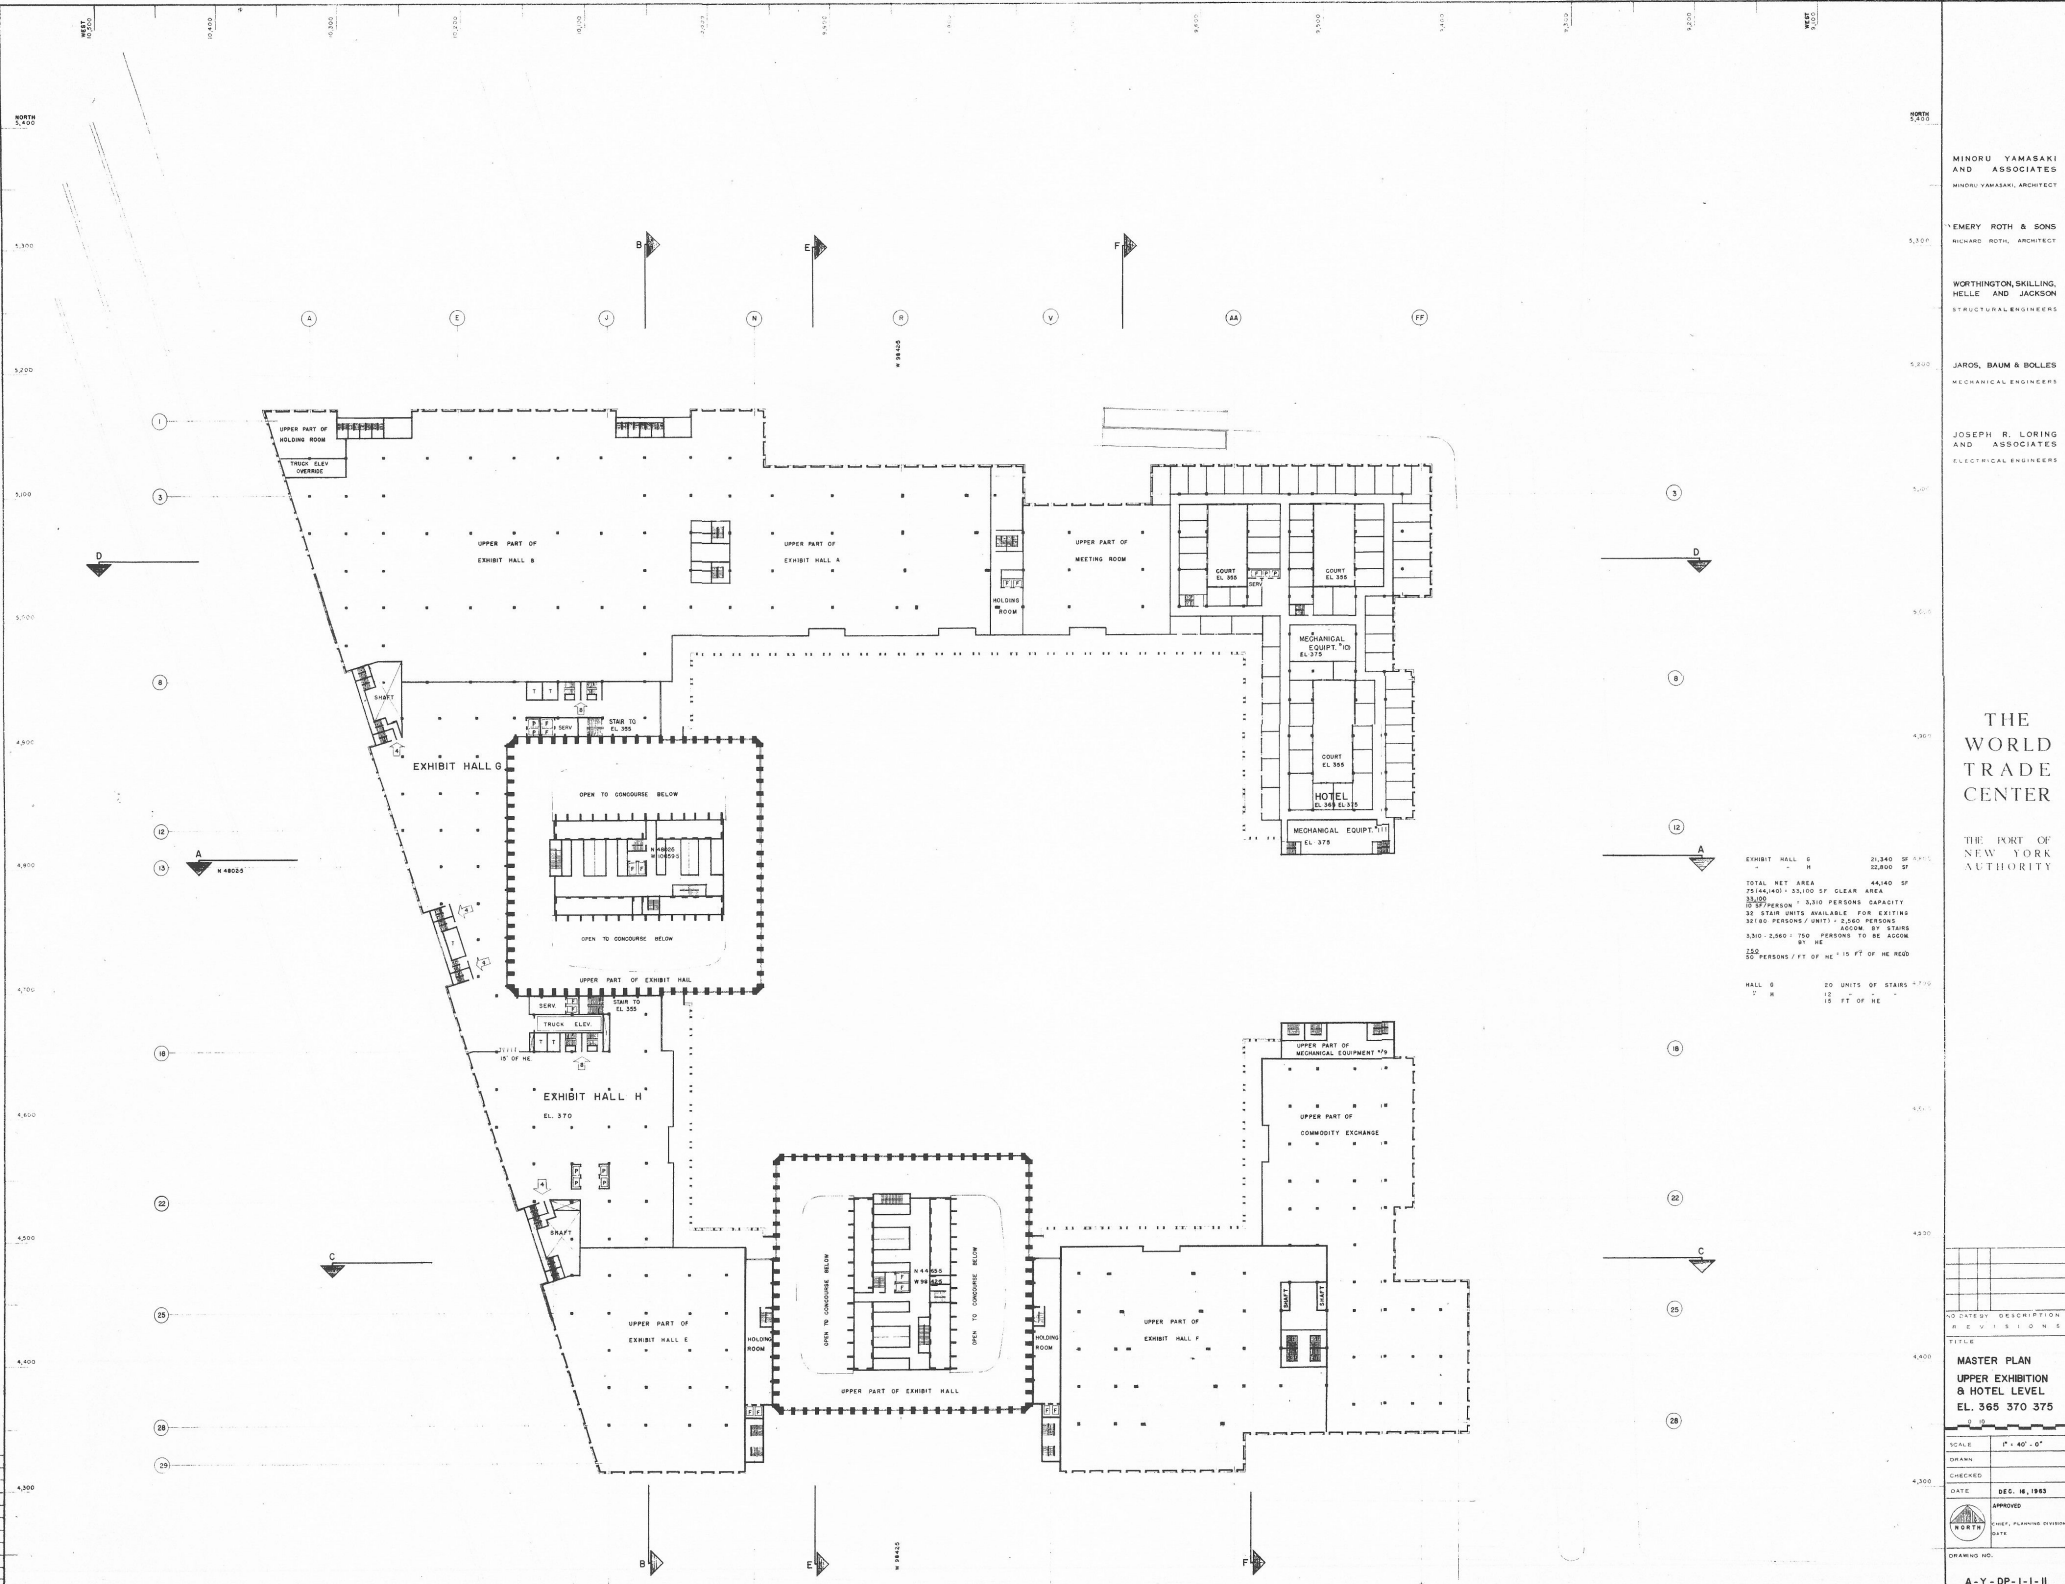

MINORU YAMASAKI
AND ASSOCIATES
MINORU YAMASAKI, ARCHITECT

EMERY ROTH & SONS
RICHARD ROTH, ARCHITECT

WORTHINGTON SKILLING
HELLE AND JACKSON
STRUCTURAL ENGINEERS

JAROS, BAUM & BOLLER
MECHANICAL ENGINEERS

JOSEPH R. LORING
AND ASSOCIATES
ELECTRICAL ENGINEERS

THE WORLD TRADE CENTER

THE PORT OF
NEW YORK
AUTHORITY

EXHIBIT HALL G
21,340 SF
22,800 SF
TOTAL NET AREA
75,144/401 = 33,100 SF CLEAR AREA
30,000
30 PERSONS / UNIT = 3,300 PERSONS CAPACITY
34 STAIR UNITS AVAILABLE FOR EXITING
30,160 PERSONS / UNIT = 2,260 PERSONS
ACCOM BY STAIRS
150
50 PERSONS / FT OF HL = 15 FT OF HL REQ

HALL B
20 UNITS OF STAIRS = 770
15
15 FT OF HL

DATE BY DESCRIPTION
REVISIONS

TITLE
MASTER PLAN
UPPER EXHIBITION
& HOTEL LEVEL
EL. 365-370-375

SCALE 1" = 40'-0"

DRAWN
CHECKED
DATE DEC. 14, 1963

APPROVED
DATE

DRAWING NO.

A-Y-DP-1-1-1