


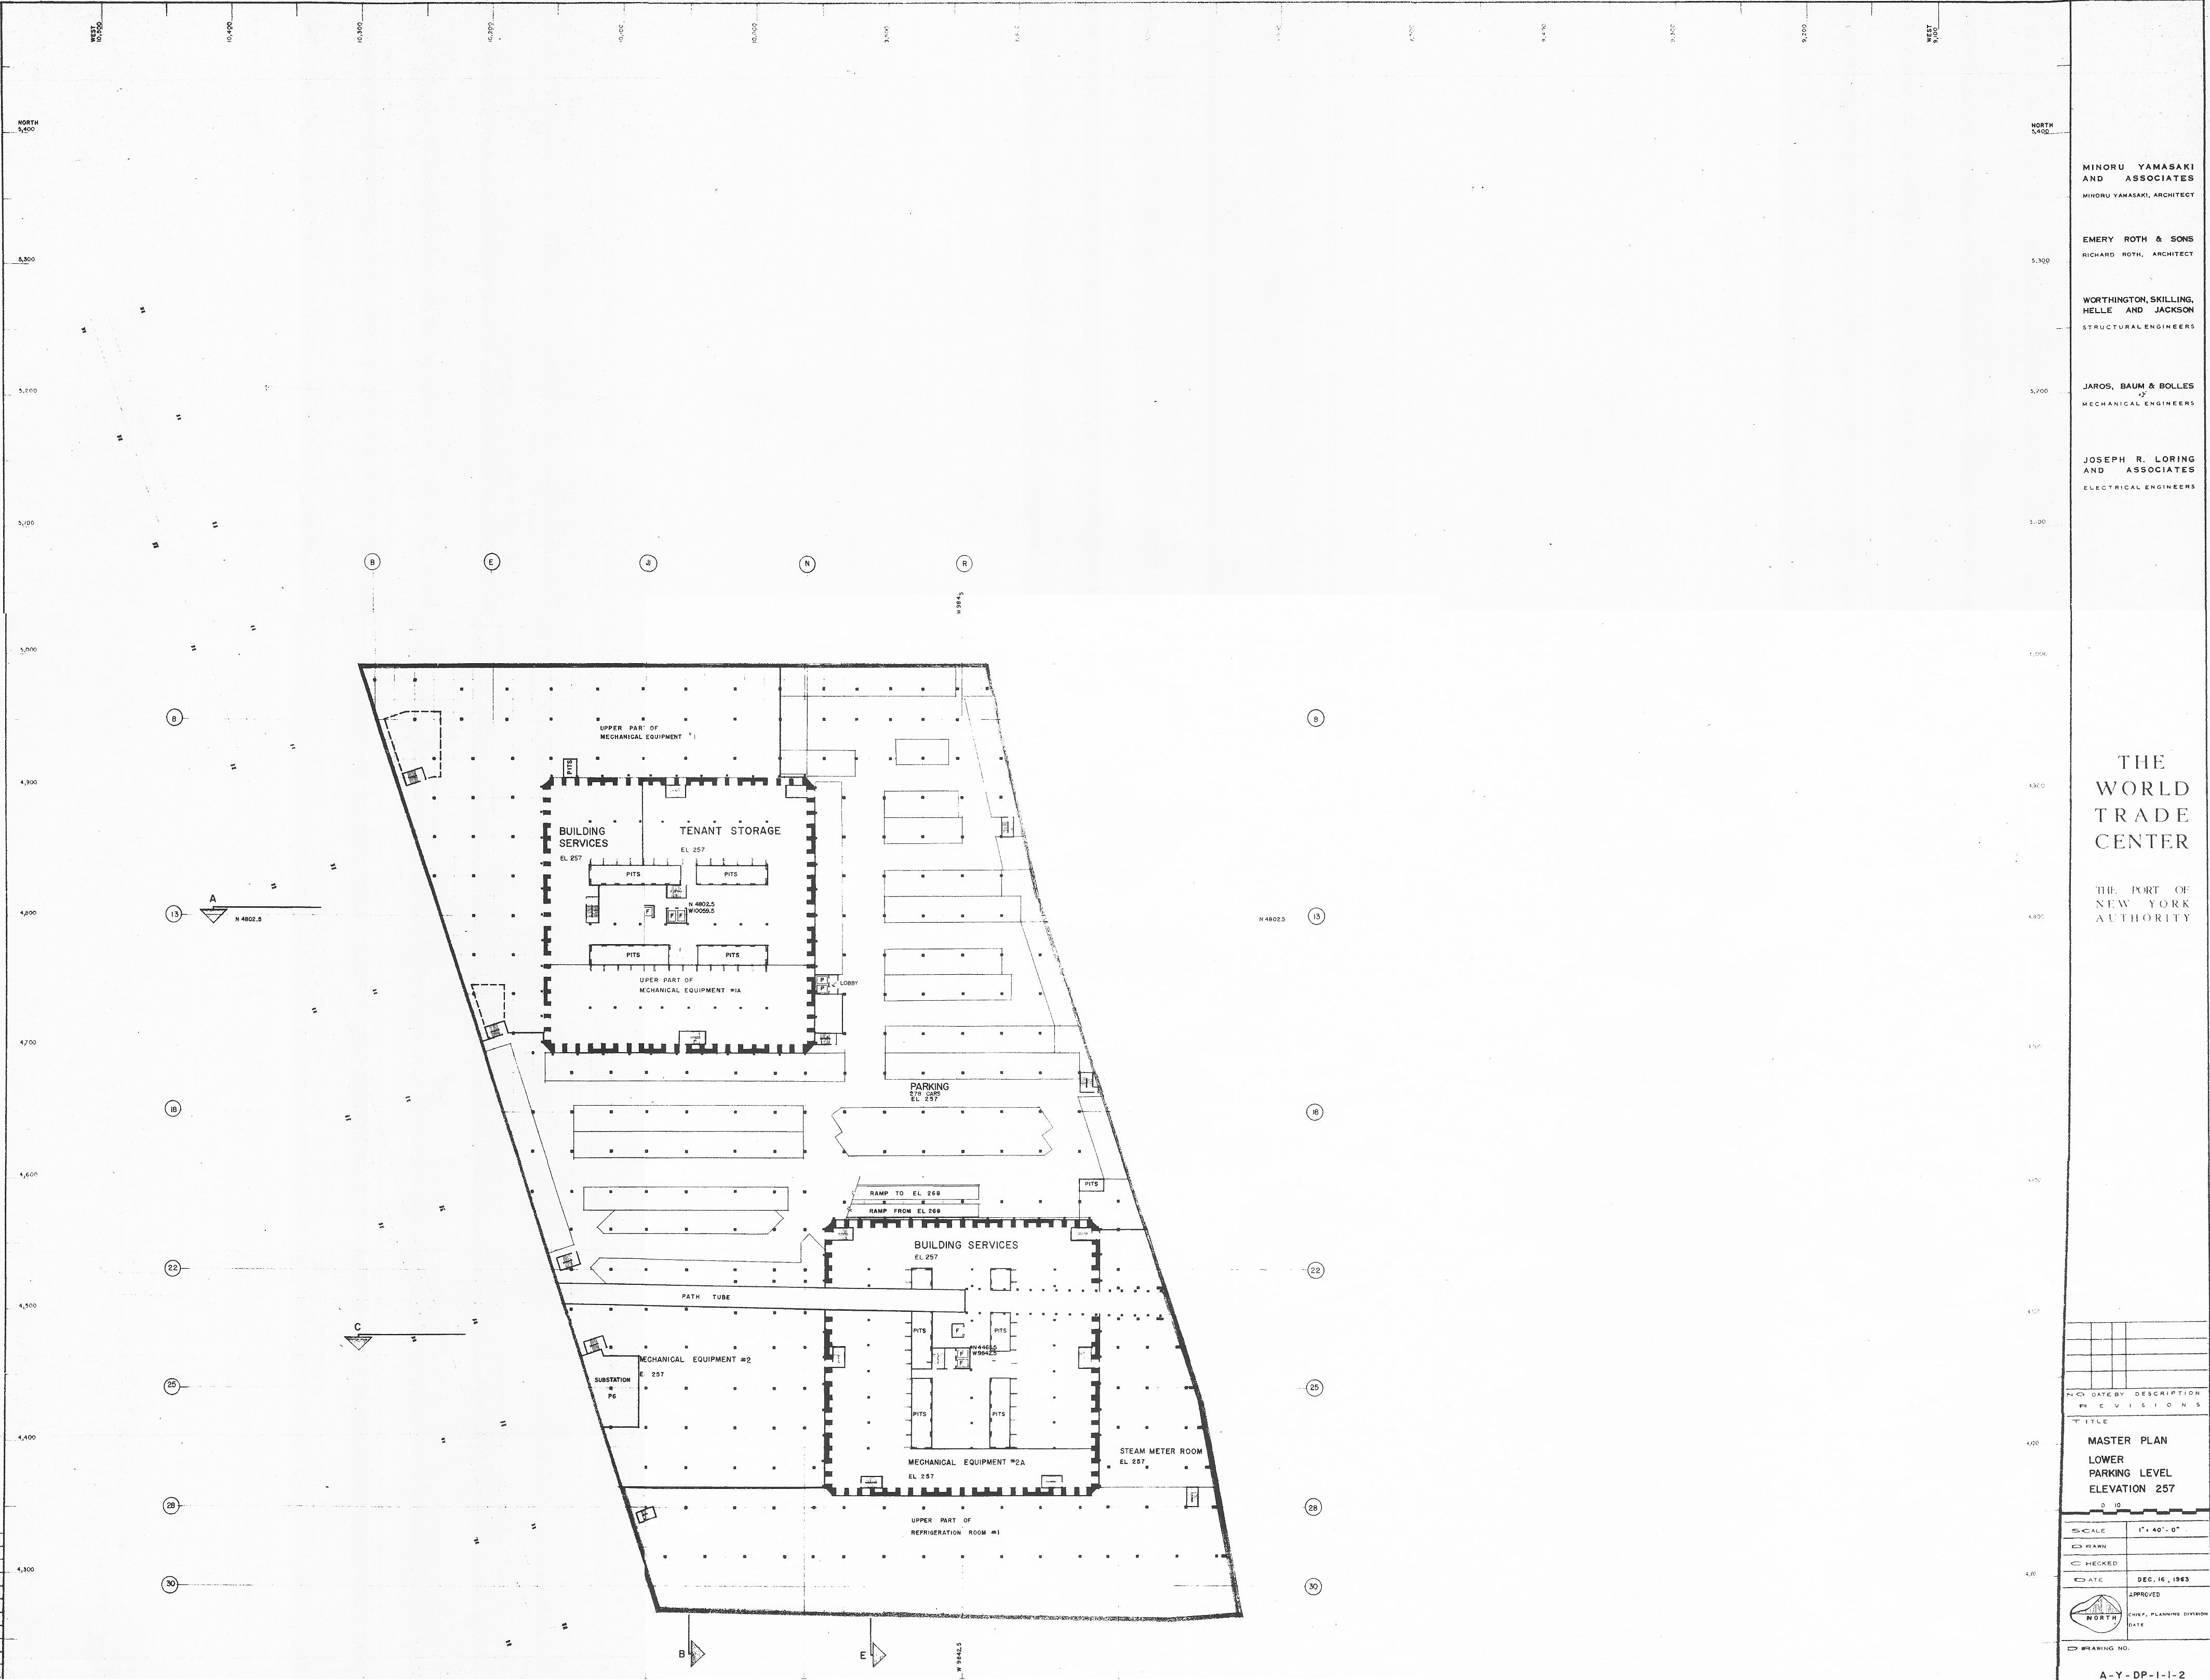



MINORU YAMASAKI
AND ASSOCIATES
MINORU YAMASAKI, ARCHITECT

EMERY ROTH & SONS
RICHARD ROTH, ARCHITECT

WORTHINGTON, SKILLING,
HELLE AND JACKSON
STRUCTURAL ENGINEERS

JAROS, BAUM & BOLLES
MECHANICAL ENGINEERS

JOSEPH R. LORING
AND ASSOCIATES
ELECTRICAL ENGINEERS

THE WORLD TRADE CENTER

THE PORT OF
NEW YORK
AUTHORITY

NO. DATE BY DESCRIPTION
PREVISIONS

TITLE
MASTER PLAN
LOWER
PARKING LEVEL
ELEVATION 257


SCALE 1" = 40' - 0"

DATE DEC. 16, 1963

APPROVED
CHIEF, PLANNING DIVISION
DATE

BRANING NO.

A-Y-DP-1-1-2

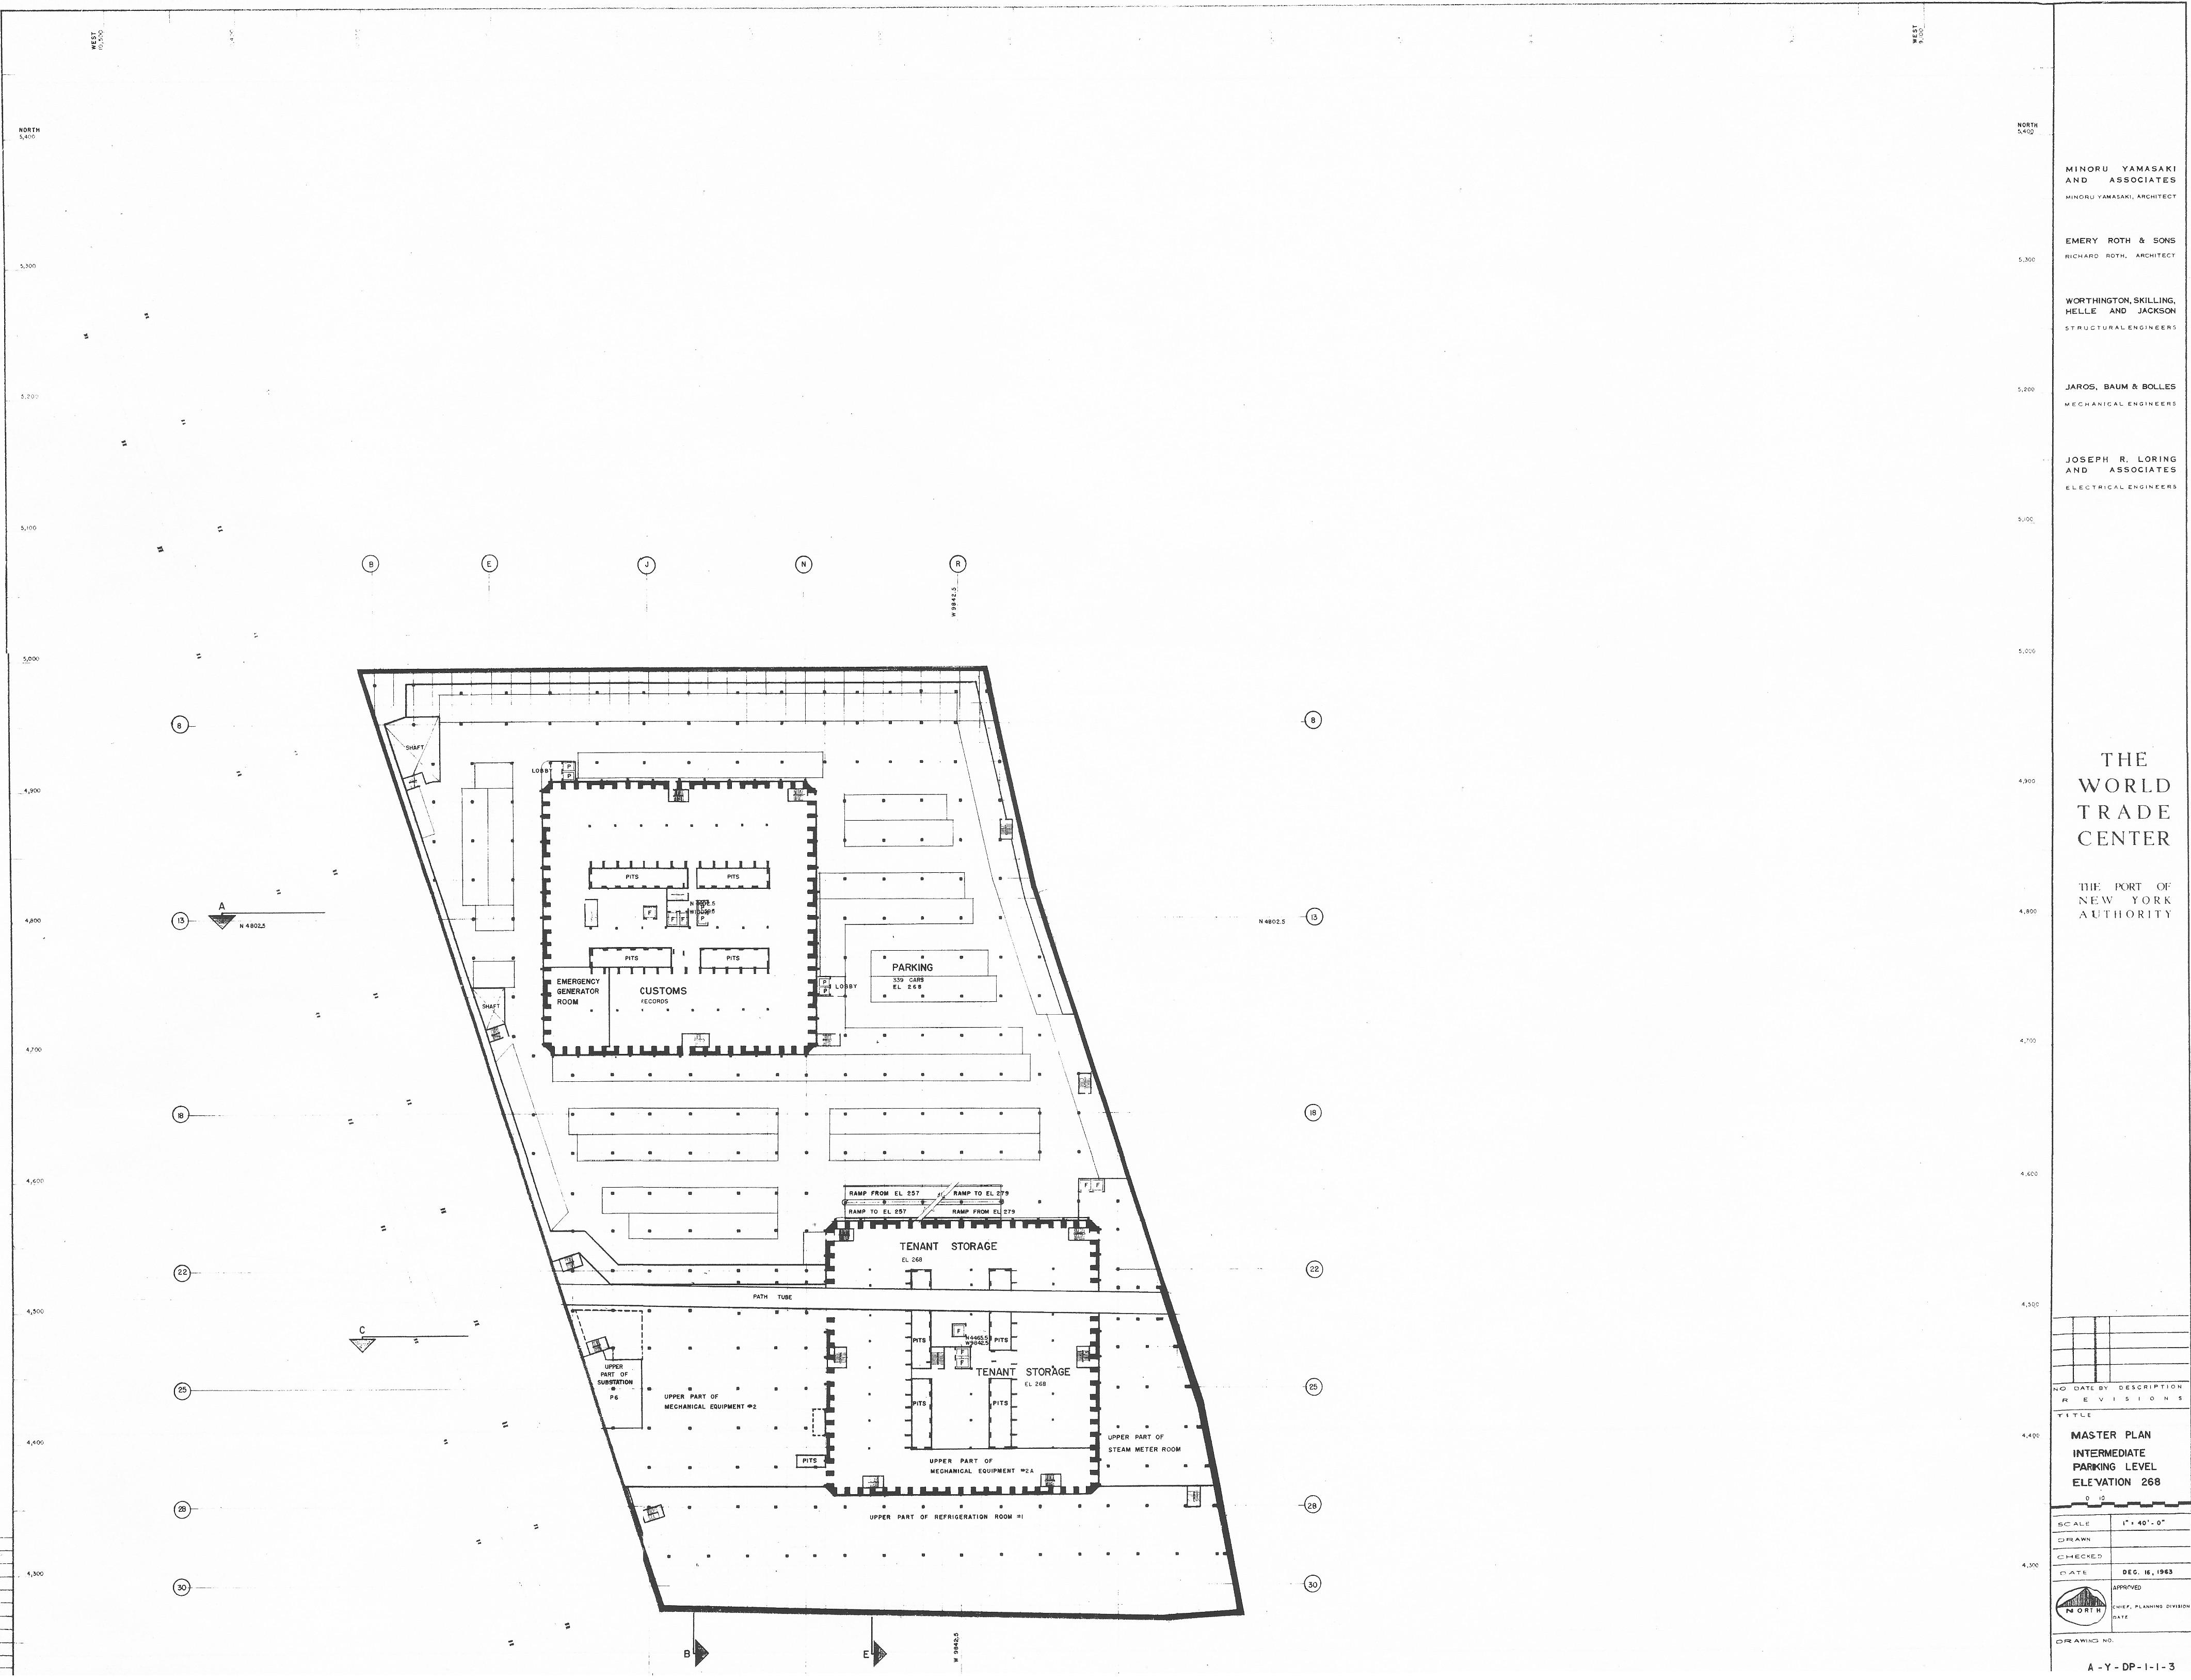

MINORU YAMASAKI
AND ASSOCIATES
MINORU YAMASAKI, ARCHITECT

EMERY ROTH & SONS
RICHARD ROTH, ARCHITECT

WORTHINGTON, SKILLING,
HELLE AND JACKSON
STRUCTURAL ENGINEERS

JAROS, BAUM & BOLLES
MECHANICAL ENGINEERS

JOSEPH R. LORING
AND ASSOCIATES
ELECTRICAL ENGINEERS

THE WORLD TRADE CENTER

THE PORT OF
NEW YORK
AUTHORITY

NO. DATE BY DESCRIPTION
REVISIONS

TITLE

MASTER PLAN
INTERMEDIATE
PARKING LEVEL
ELEVATION 268

SCALE 1" = 40'-0"

DRAWN

CHECKED

DATE DEC. 16, 1963

APPROVED

CHIEF, PLANNING DIVISION

DATE

DRAWING NO.

A-Y-DP-1-1-3

MINORU YAMASAKI
AND ASSOCIATES
MINORU YAMASAKI, ARCHITECT

EMERY ROTH & SONS
EMERY ROTH, ARCHITECT


WORTHINGTON, SKILLING,
HELLE AND JACKSON
CIVIL ENGINEERS

JAROS, BAUM & BOLLES
MECHANICAL ENGINEERS

JOSEPH R. LORING
AND ASSOCIATES
ELECTRICAL ENGINEERS

THE WORLD TRADE CENTER

THE PORT OF
NEW YORK
AUTHORITY

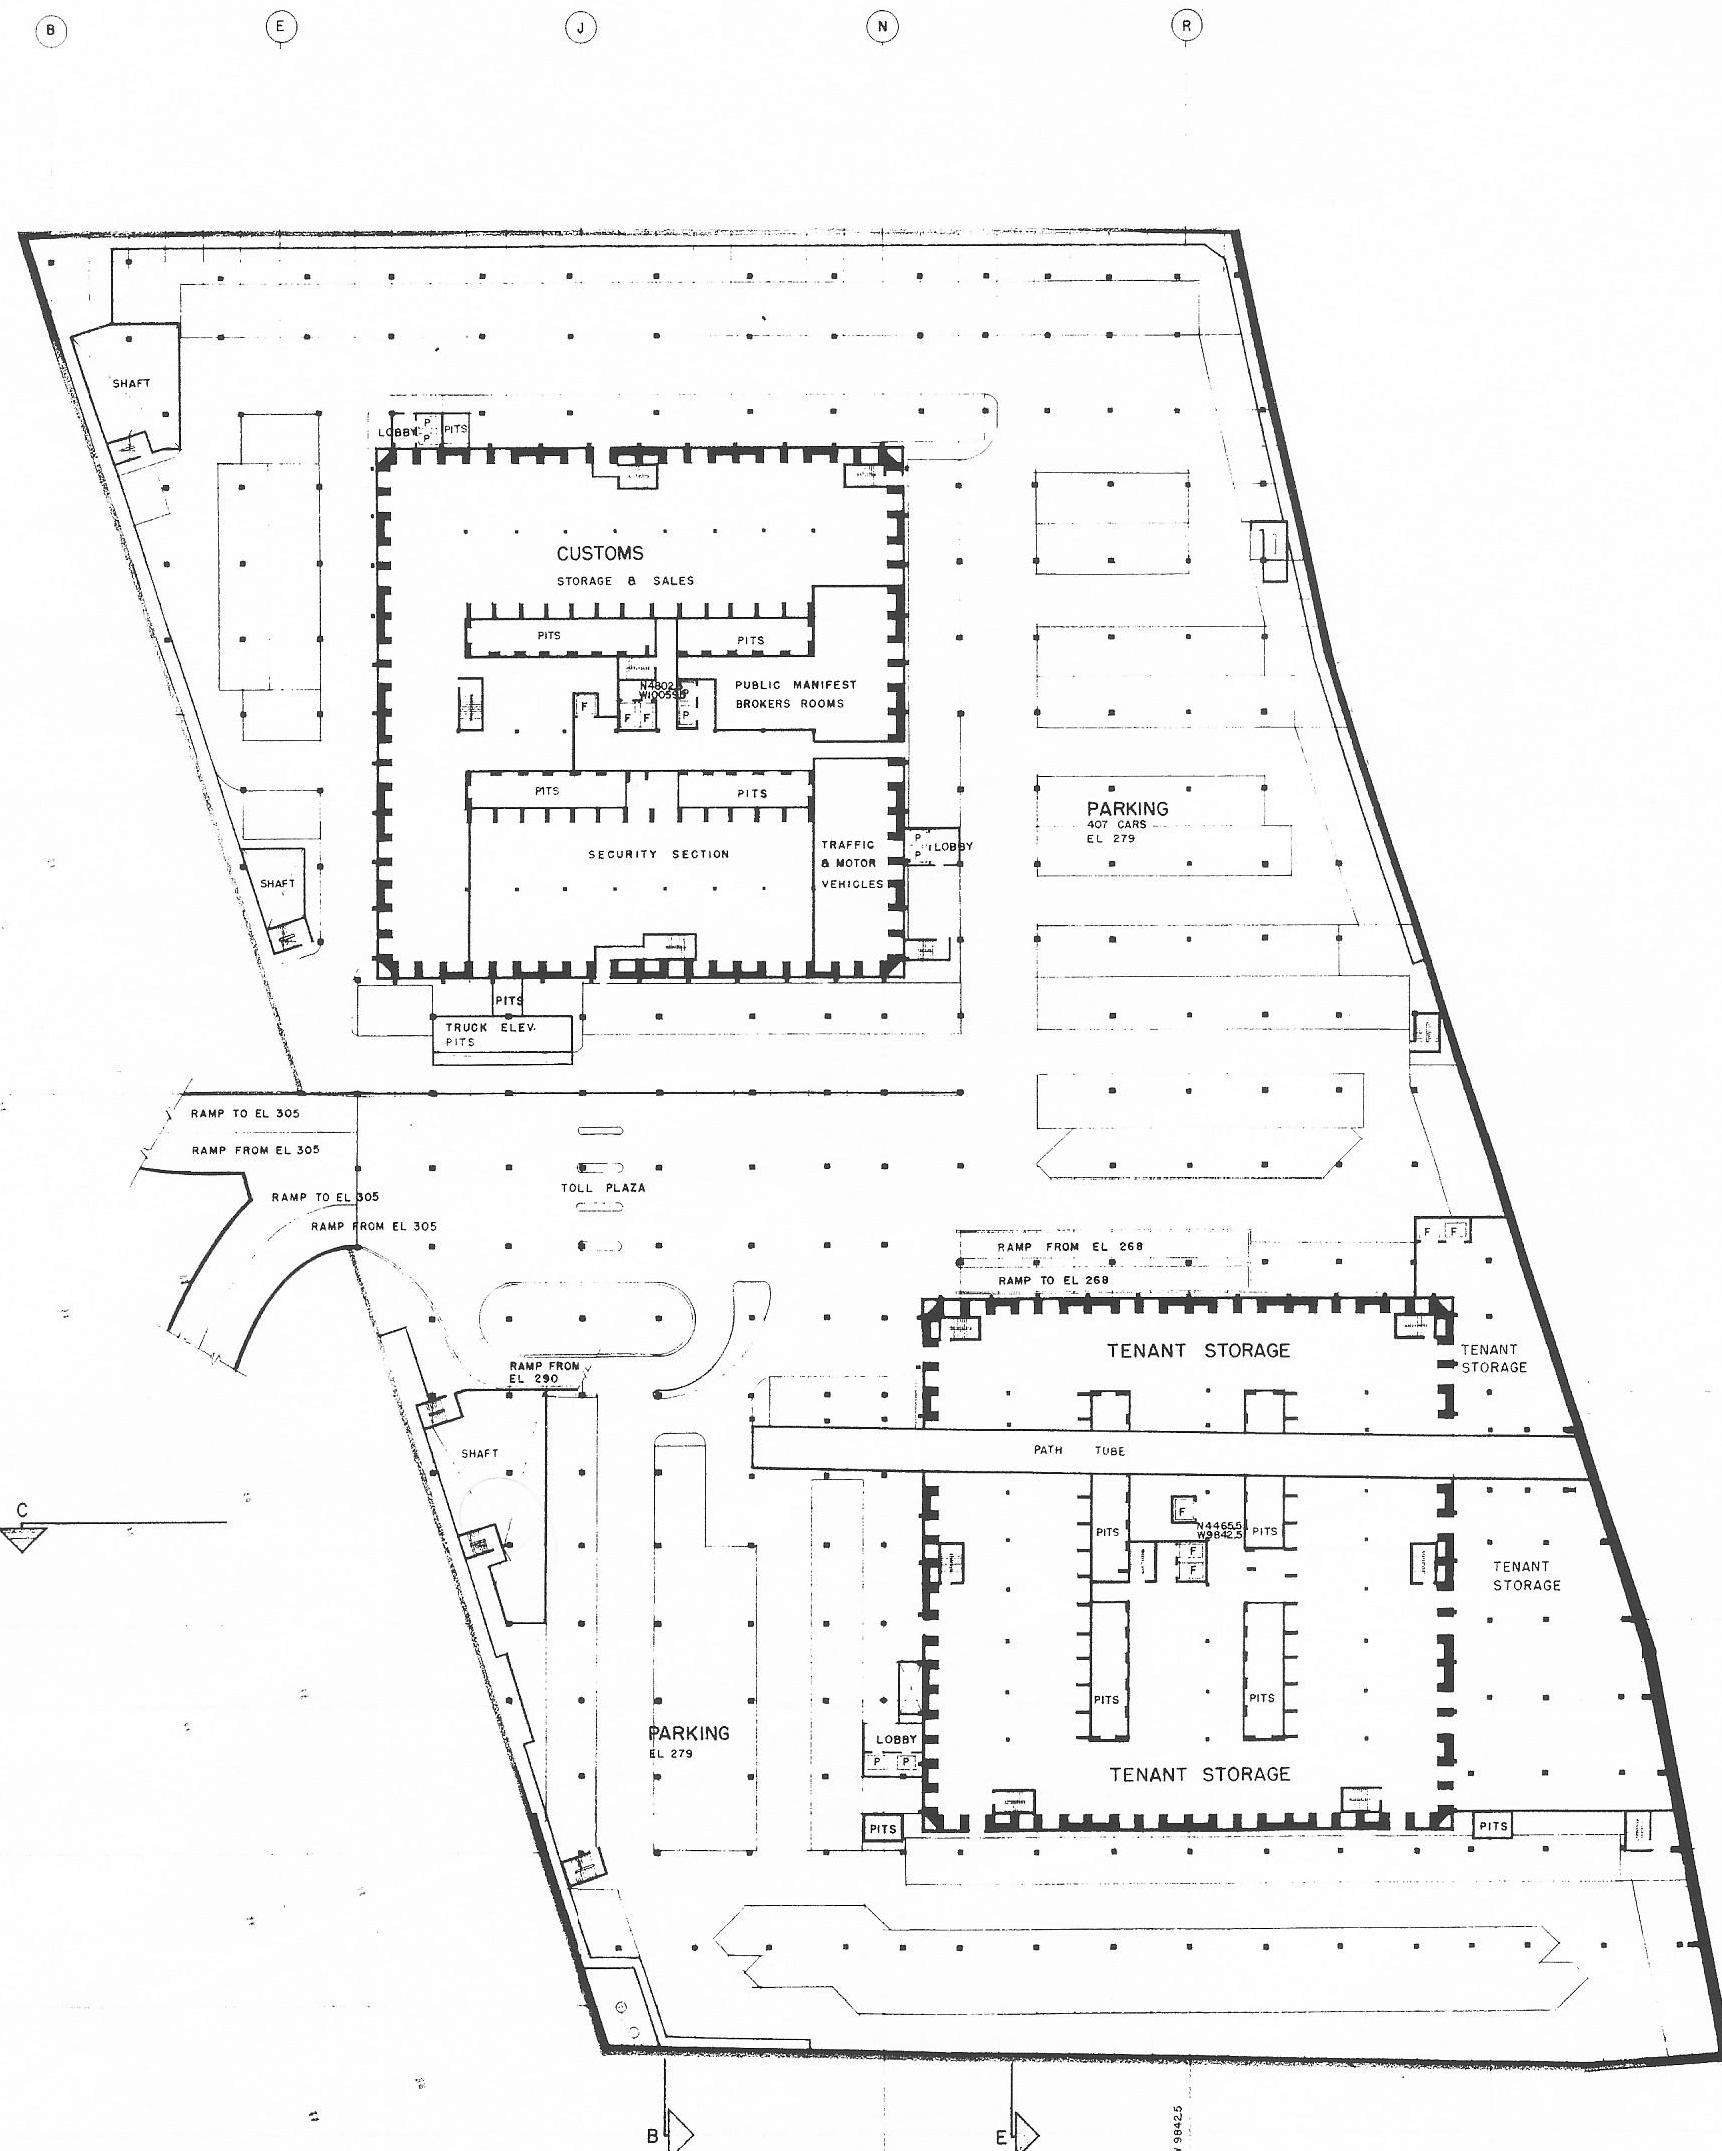

PARKING SUMMARY	
COMMUTER PARKING	
EL 257	278
EL 268	339
EL 279	407
TOTAL GP	1024 CARS
POOL PARKING	
EL 290	187
EL 300	145
TOTAL POOL	332
CUSTOMS PARKING	62
HOTEL PARKING	114
TOTAL PARKING	1532 CARS

DATE BY DESCRIPTION
REVISIONS

TITLE
MASTER PLAN
UPPER
PARKING LEVEL
ELEVATION 279

SCALE 1" = 40' - 0"

DRAWN

CHECKED

DATE DEC. 16, 1963


APPROVED

CHIEF, PLANNING DIVISION

DATE

DRAWING NO.

A - Y - DP - 1 - 1 - 0

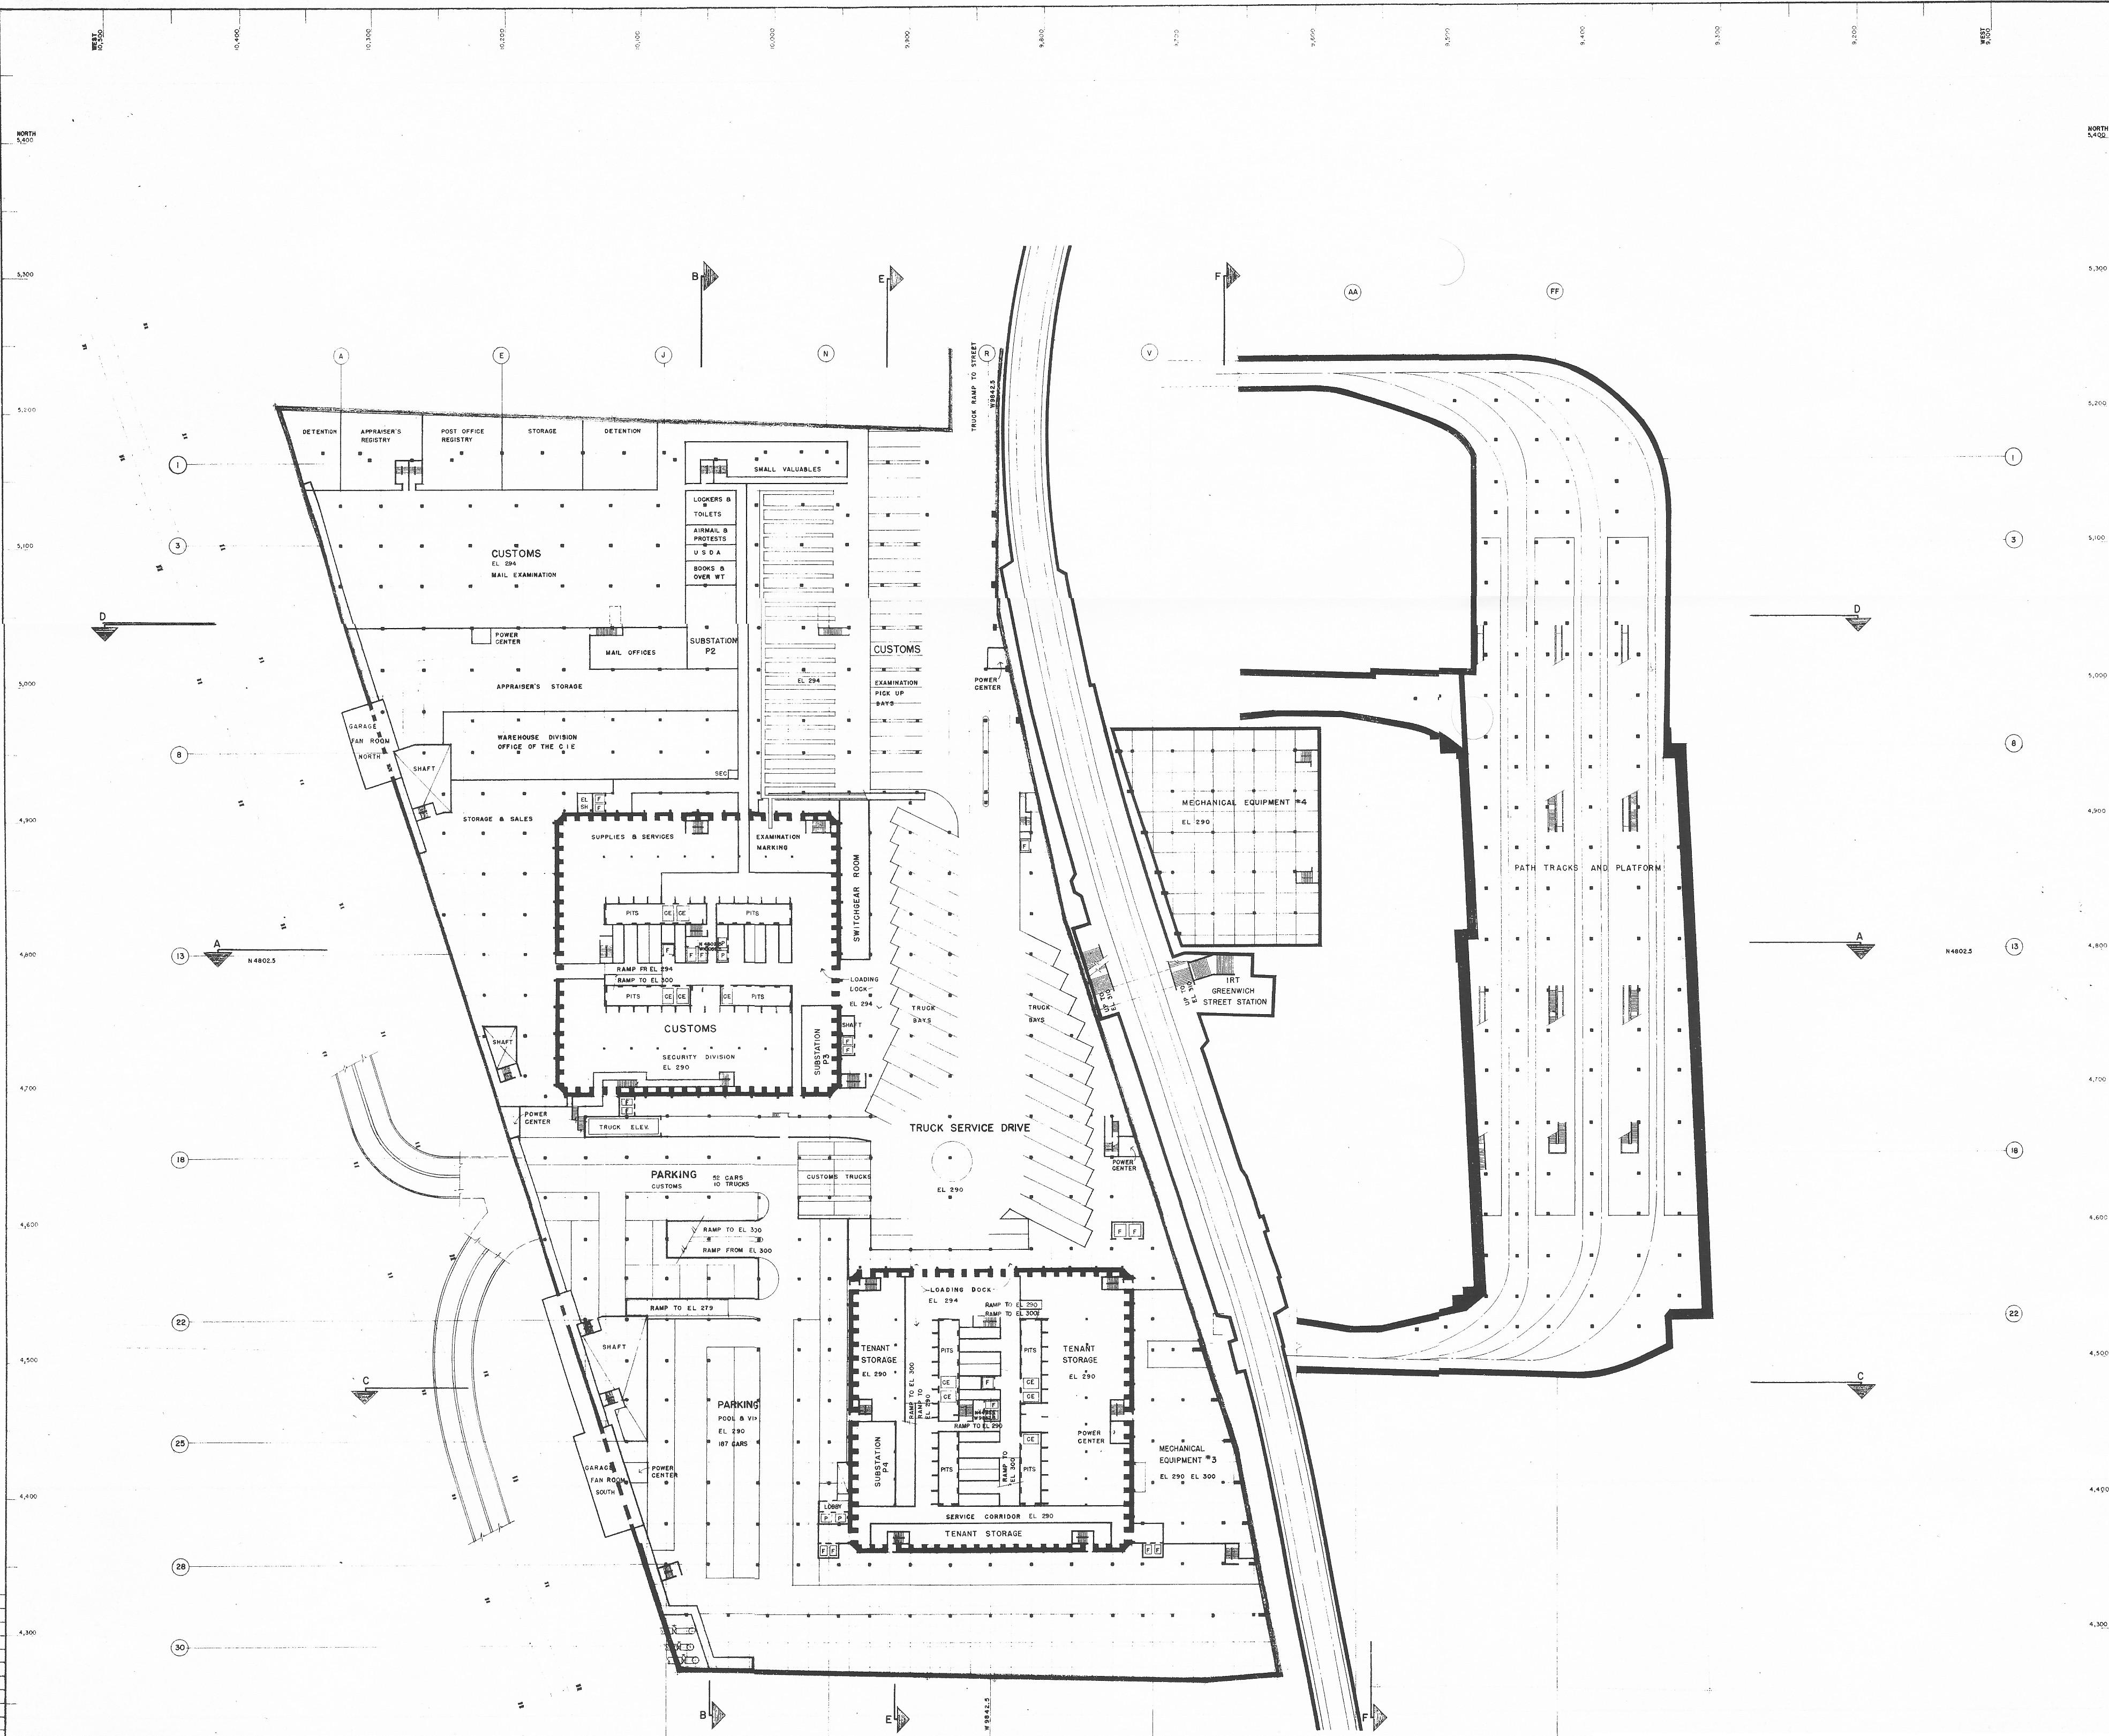

MINORU YAMASAKI
AND ASSOCIATES
MINORU YAMASAKI, ARCHITECT

EMERY ROTH & SONS
RICHARD ROTH, ARCHITECT

WORTHINGTON, SKILLING,
HELLE AND JACKSON
STRUCTURAL ENGINEERS

JAROS, BAUM & BOLLES
MECHANICAL ENGINEERS

JOSEPH R. LORING
AND ASSOCIATES
ELECTRICAL ENGINEERS

THE WORLD TRADE CENTER

THE PORT OF
NEW YORK
AUTHORITY

NO DATE BY DESCRIPTION
REVISIONS

TITLE
MASTER PLAN

SERVICE LEVEL
ELEVATION 290-294

SCALE 1" = 40' - 0"

DRAWN


CHECKED

DATE DEC 16, 1963

APPROVED
CHIEF, PLANNING DIVISION
DATE

DRAWING NO.

A-Y-DP-1-1-5

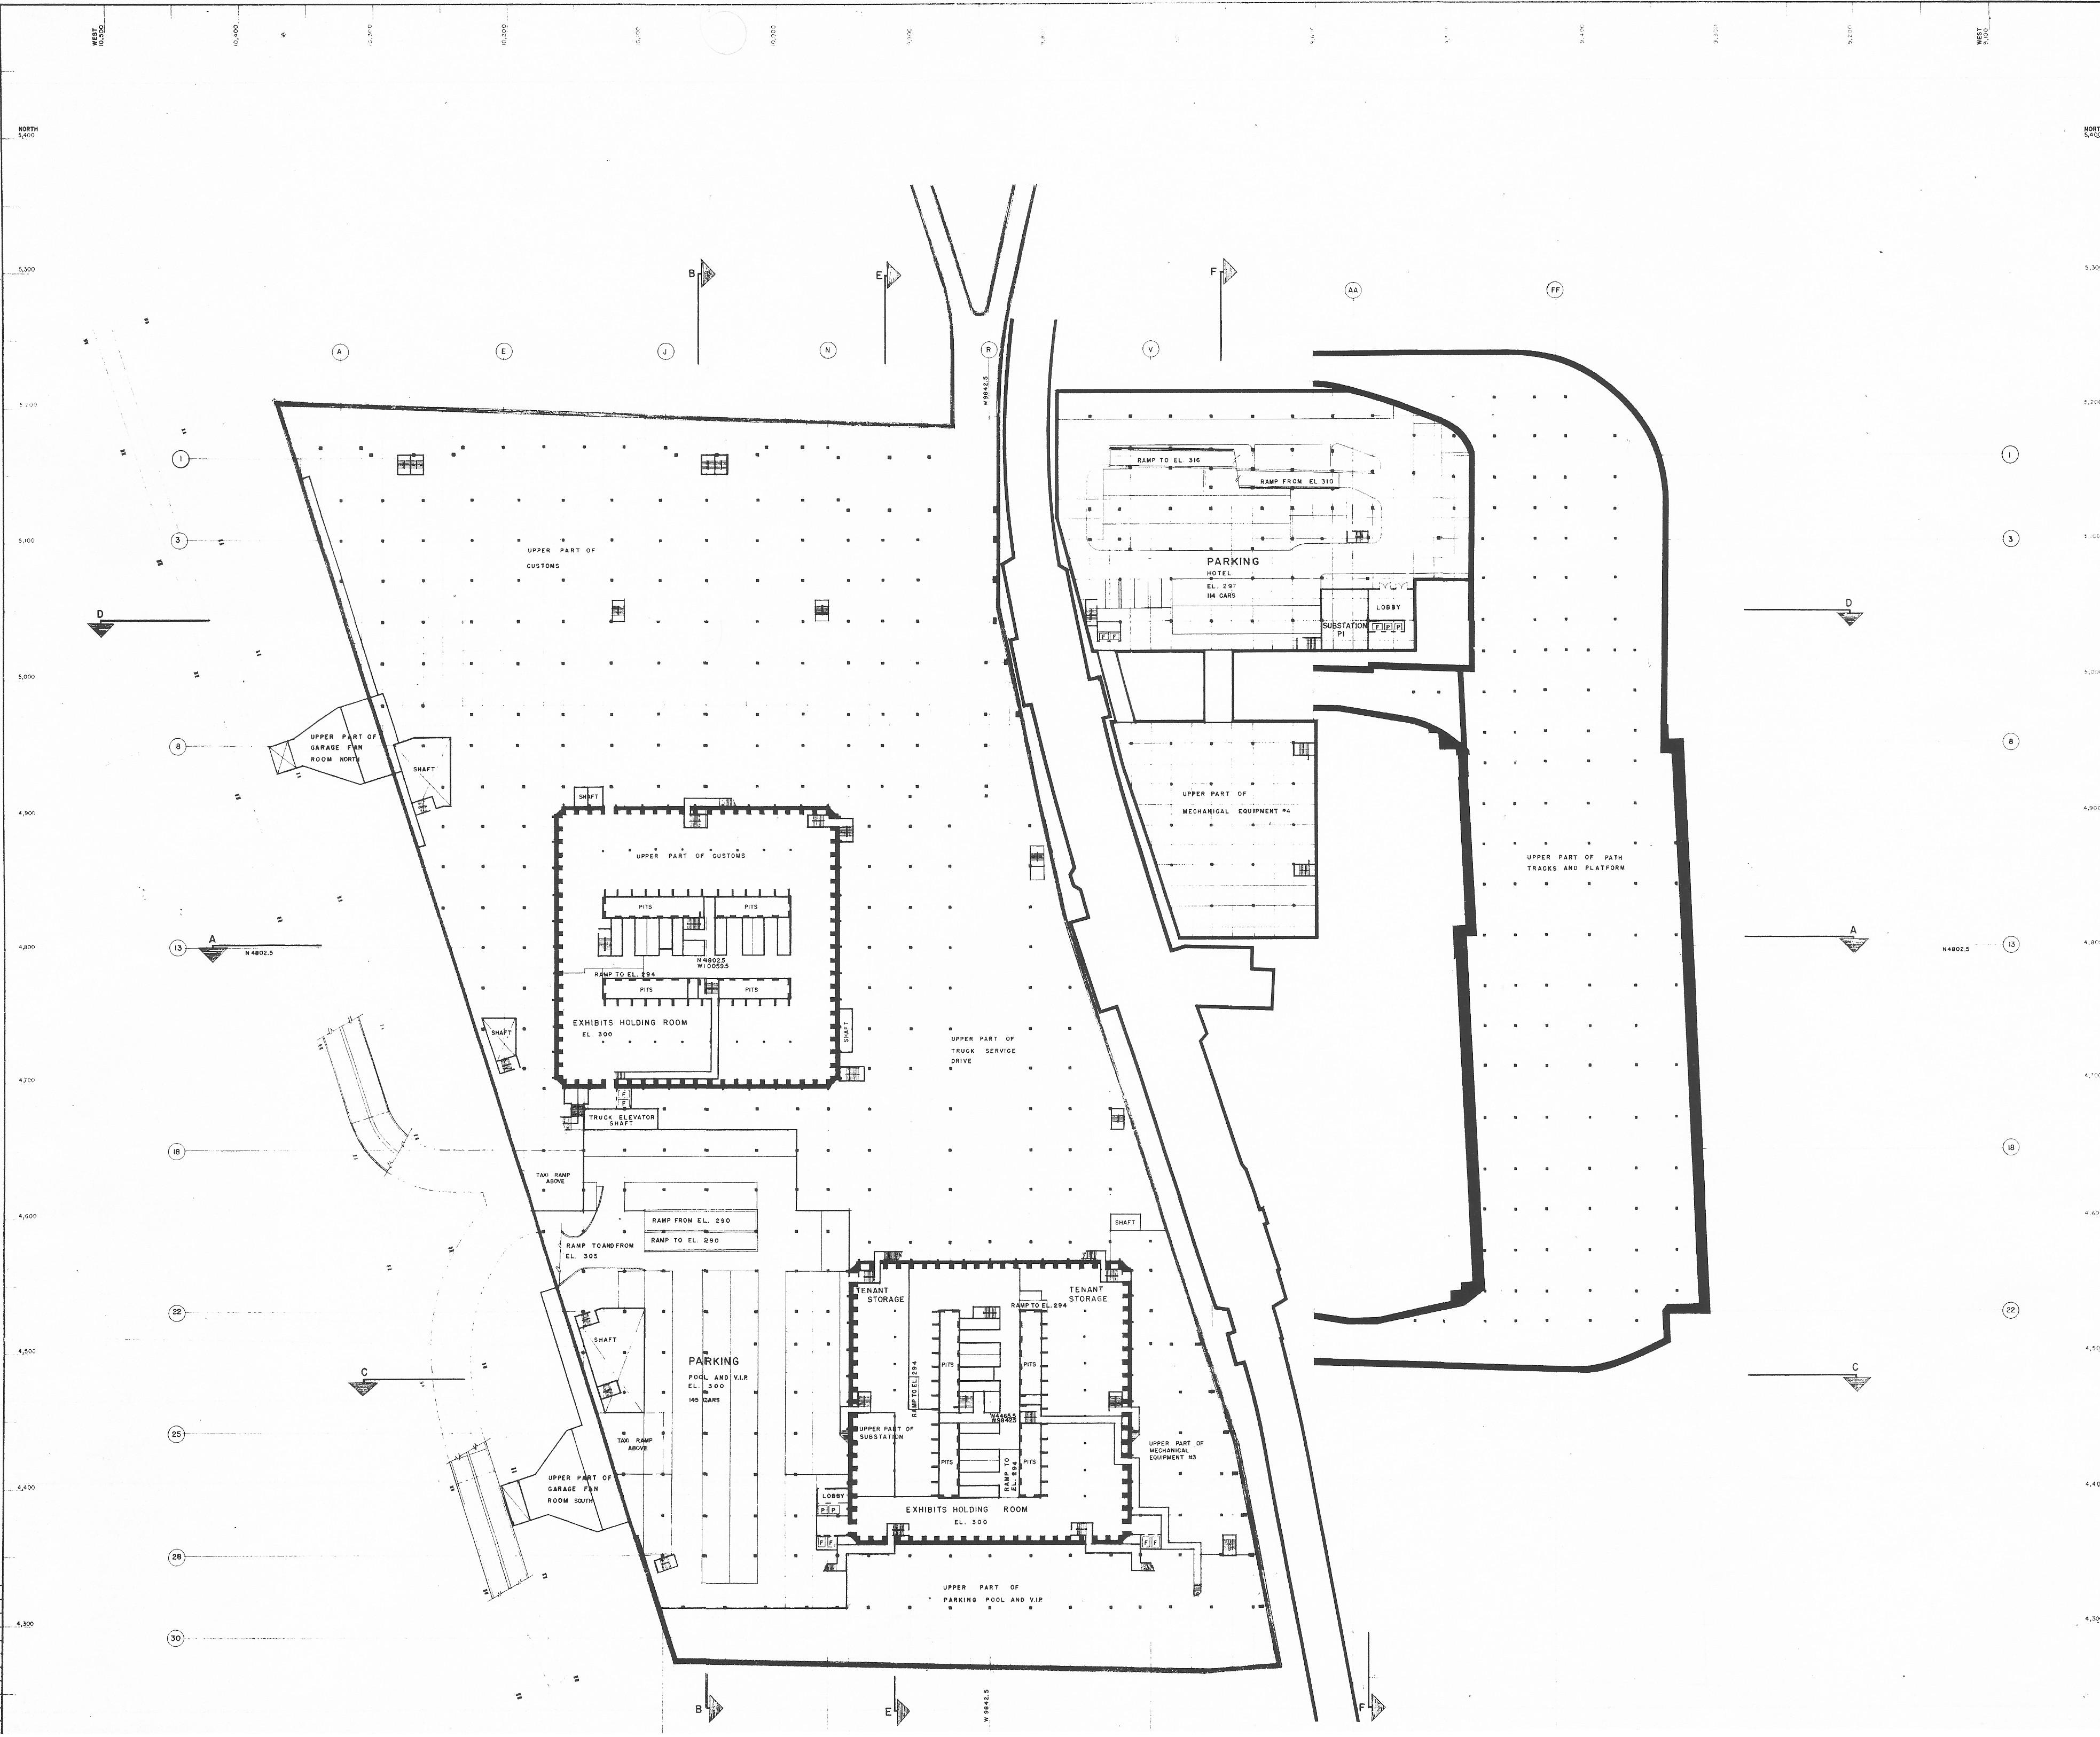

MINORU YAMASAKI
AND ASSOCIATES
MINORU YAMASAKI, ARCHITECT

EMERY ROTH & SONS
RICHARD ROTH, ARCHITECT

WORTHINGTON, SKILLING,
HELLE AND JACKSON
STRUCTURAL ENGINEERS

JAROS, BAUM & BOLLES
MECHANICAL ENGINEERS

JOSEPH R. LORING
AND ASSOCIATES
ELECTRICAL ENGINEERS

THE WORLD TRADE CENTER

THE PORT OF
NEW YORK
AUTHORITY

NO DATE BY DESCRIPTION
REVISIONS
TITLE

MASTER PLAN
POOL & HOTEL
PARKING LEVEL
ELEVATION 300

SCALE 1" = 40' - 0"

DRAWN

CHECKED

DATE DEC. 16, 1963


APPROVED

CHIEF, PLANNING DIVISION

DATE

DRAWING NO.

A-Y-DP-1-1-6

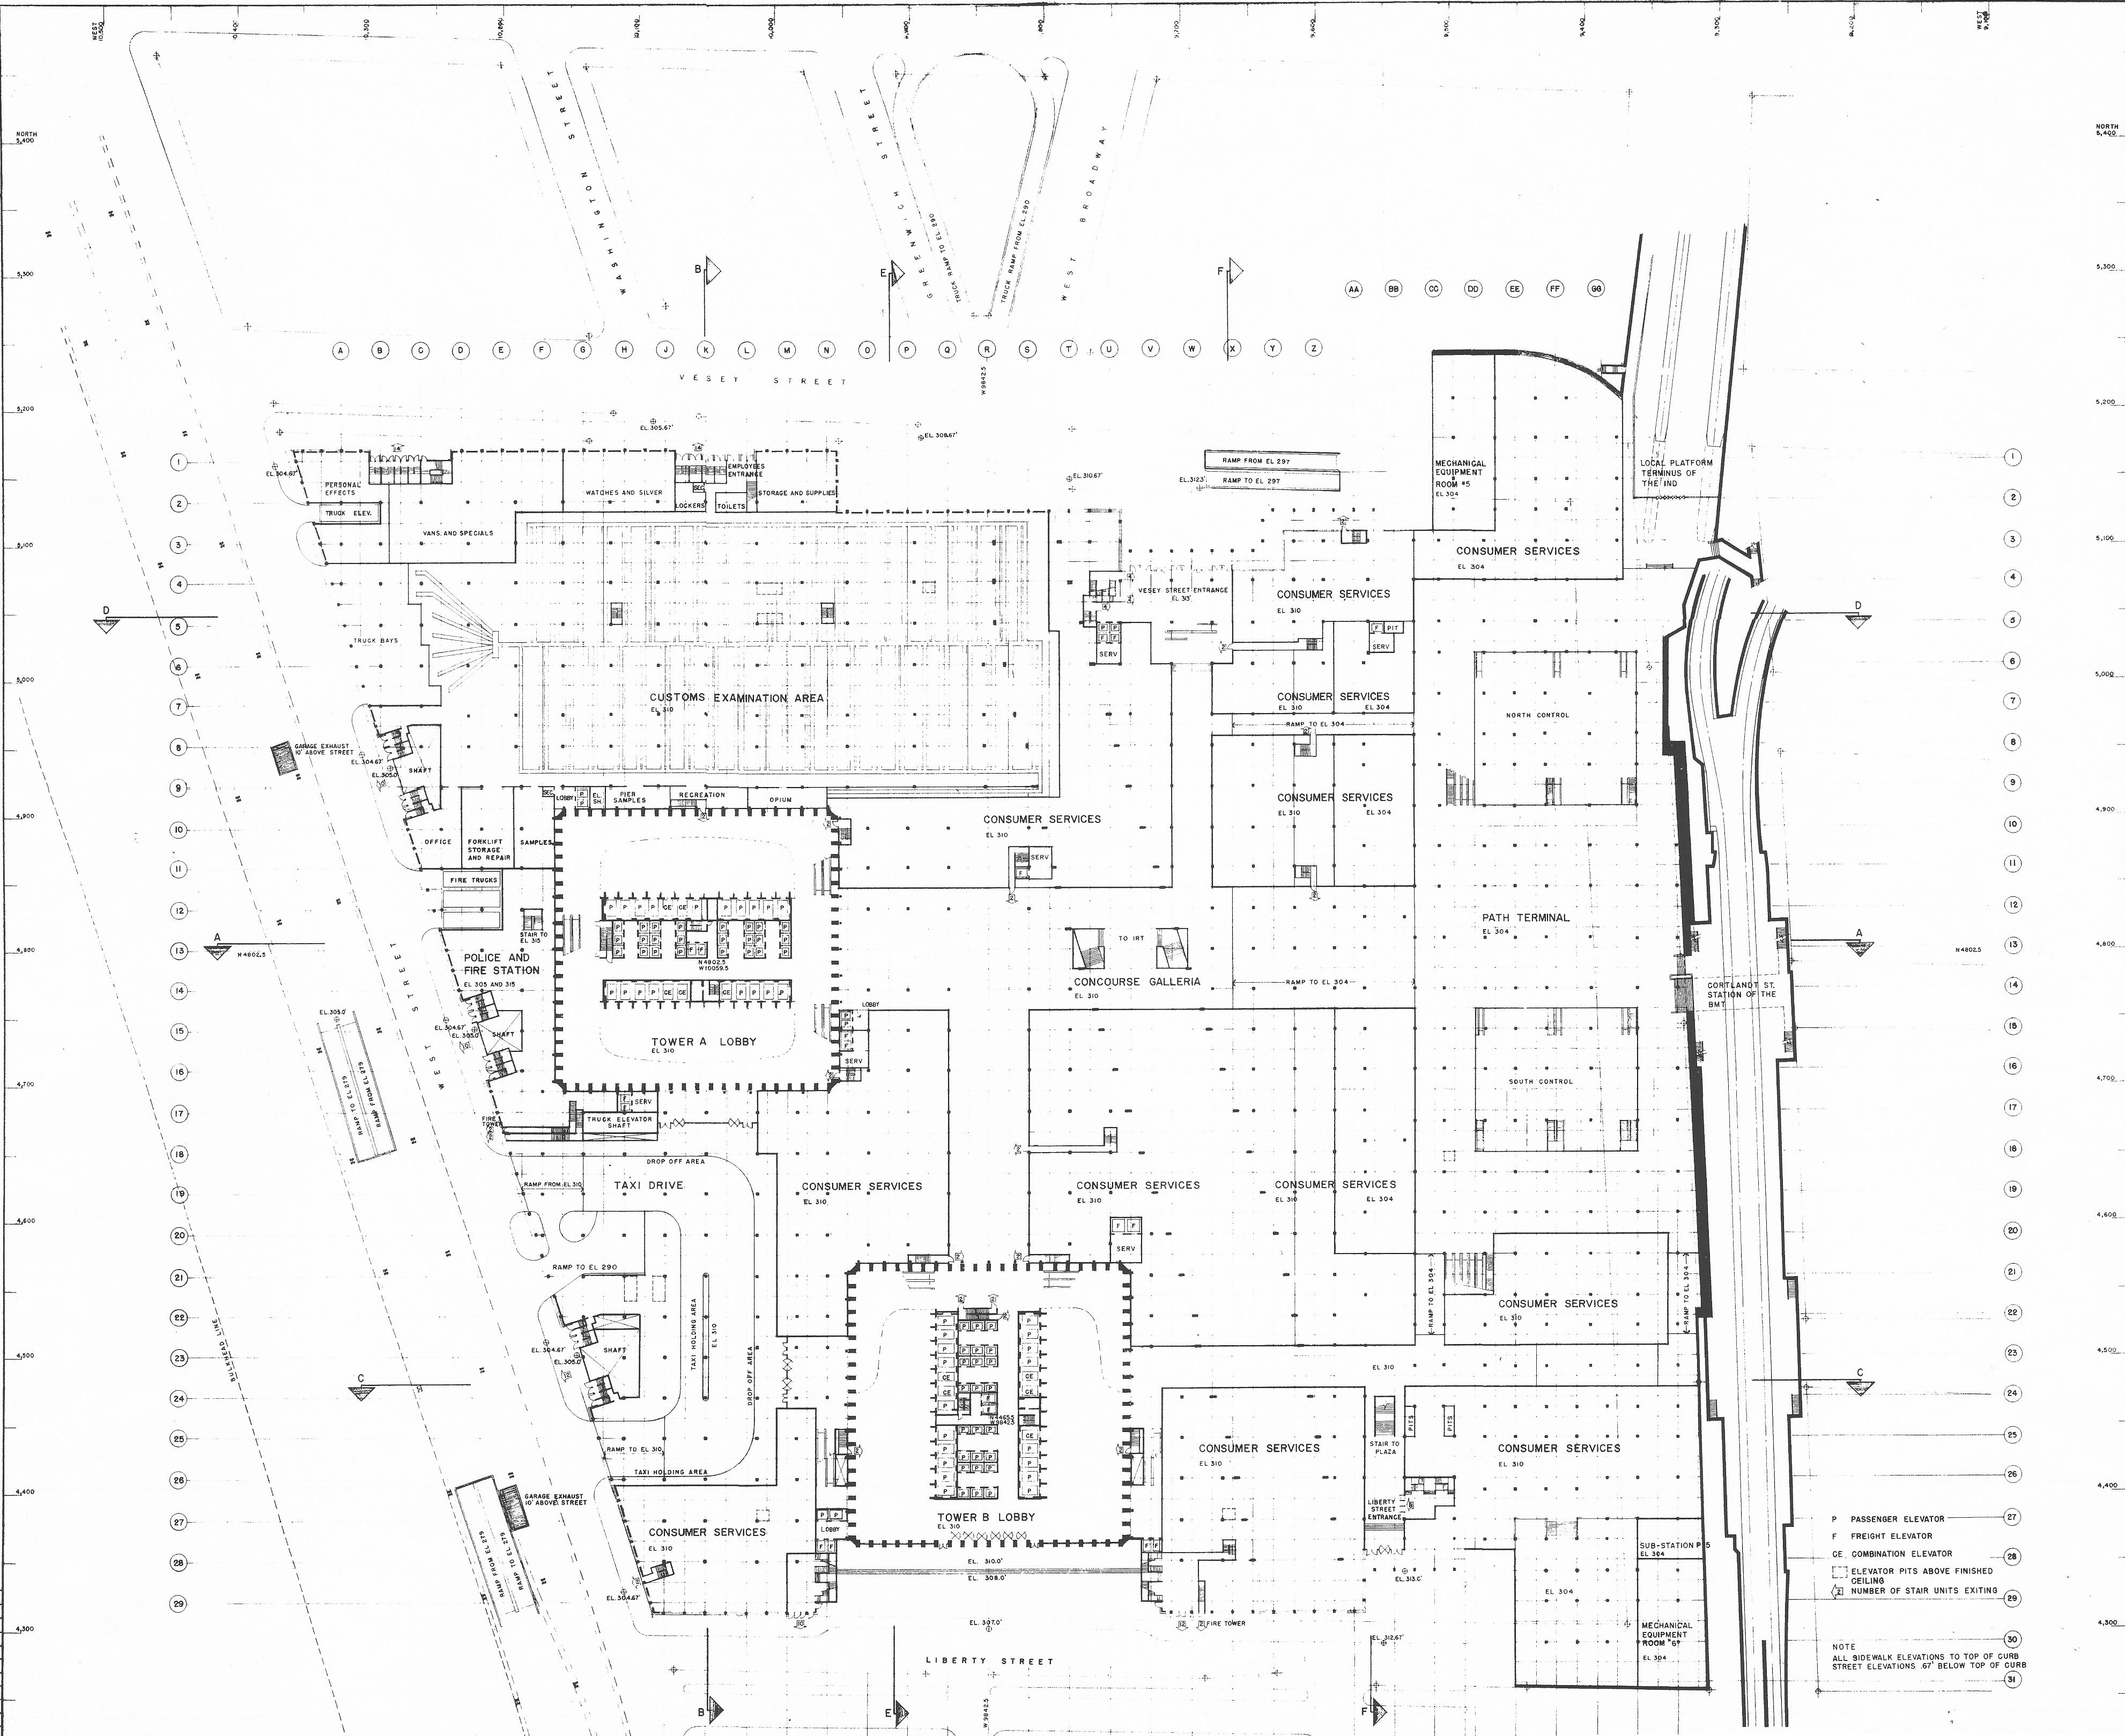

MINORU YAMASAKI
AND ASSOCIATES
MINORU YAMASAKI, ARCHITECT

EMERY ROTH & SONS
RICHARD ROTH, ARCHITECT

WORTHINGTON, SKILLING,
HELLE AND JACKSON
STRUCTURAL ENGINEERS

JAROS, BAUM & BOLLES
MECHANICAL ENGINEERS

JOSEPH R. LORING
AND ASSOCIATES
ELECTRICAL ENGINEERS

THE WORLD TRADE CENTER

THE PORT OF
NEW YORK
AUTHORITY

NO DATE BY DESCRIPTION
REVISIONS

TITLE

MASTER PLAN
CONCOURSE LEVEL
ELEVATION 304.310

SCALE 1"=40'-0"

DRAWN

CHECKED

DATE DEC. 16, 1963

APPROVED


CHIEF, PLANNING DIVISION

DRAWING NO.

A-Y-DP-1-1-7

- P PASSENGER ELEVATOR
- F FREIGHT ELEVATOR
- CE COMBINATION ELEVATOR
- ELEVATOR PITS ABOVE FINISHED CEILING
- NUMBER OF STAIR UNITS EXITING

NOTE
ALL SIDEWALK ELEVATIONS TO TOP OF CURB
STREET ELEVATIONS .67' BELOW TOP OF CURB

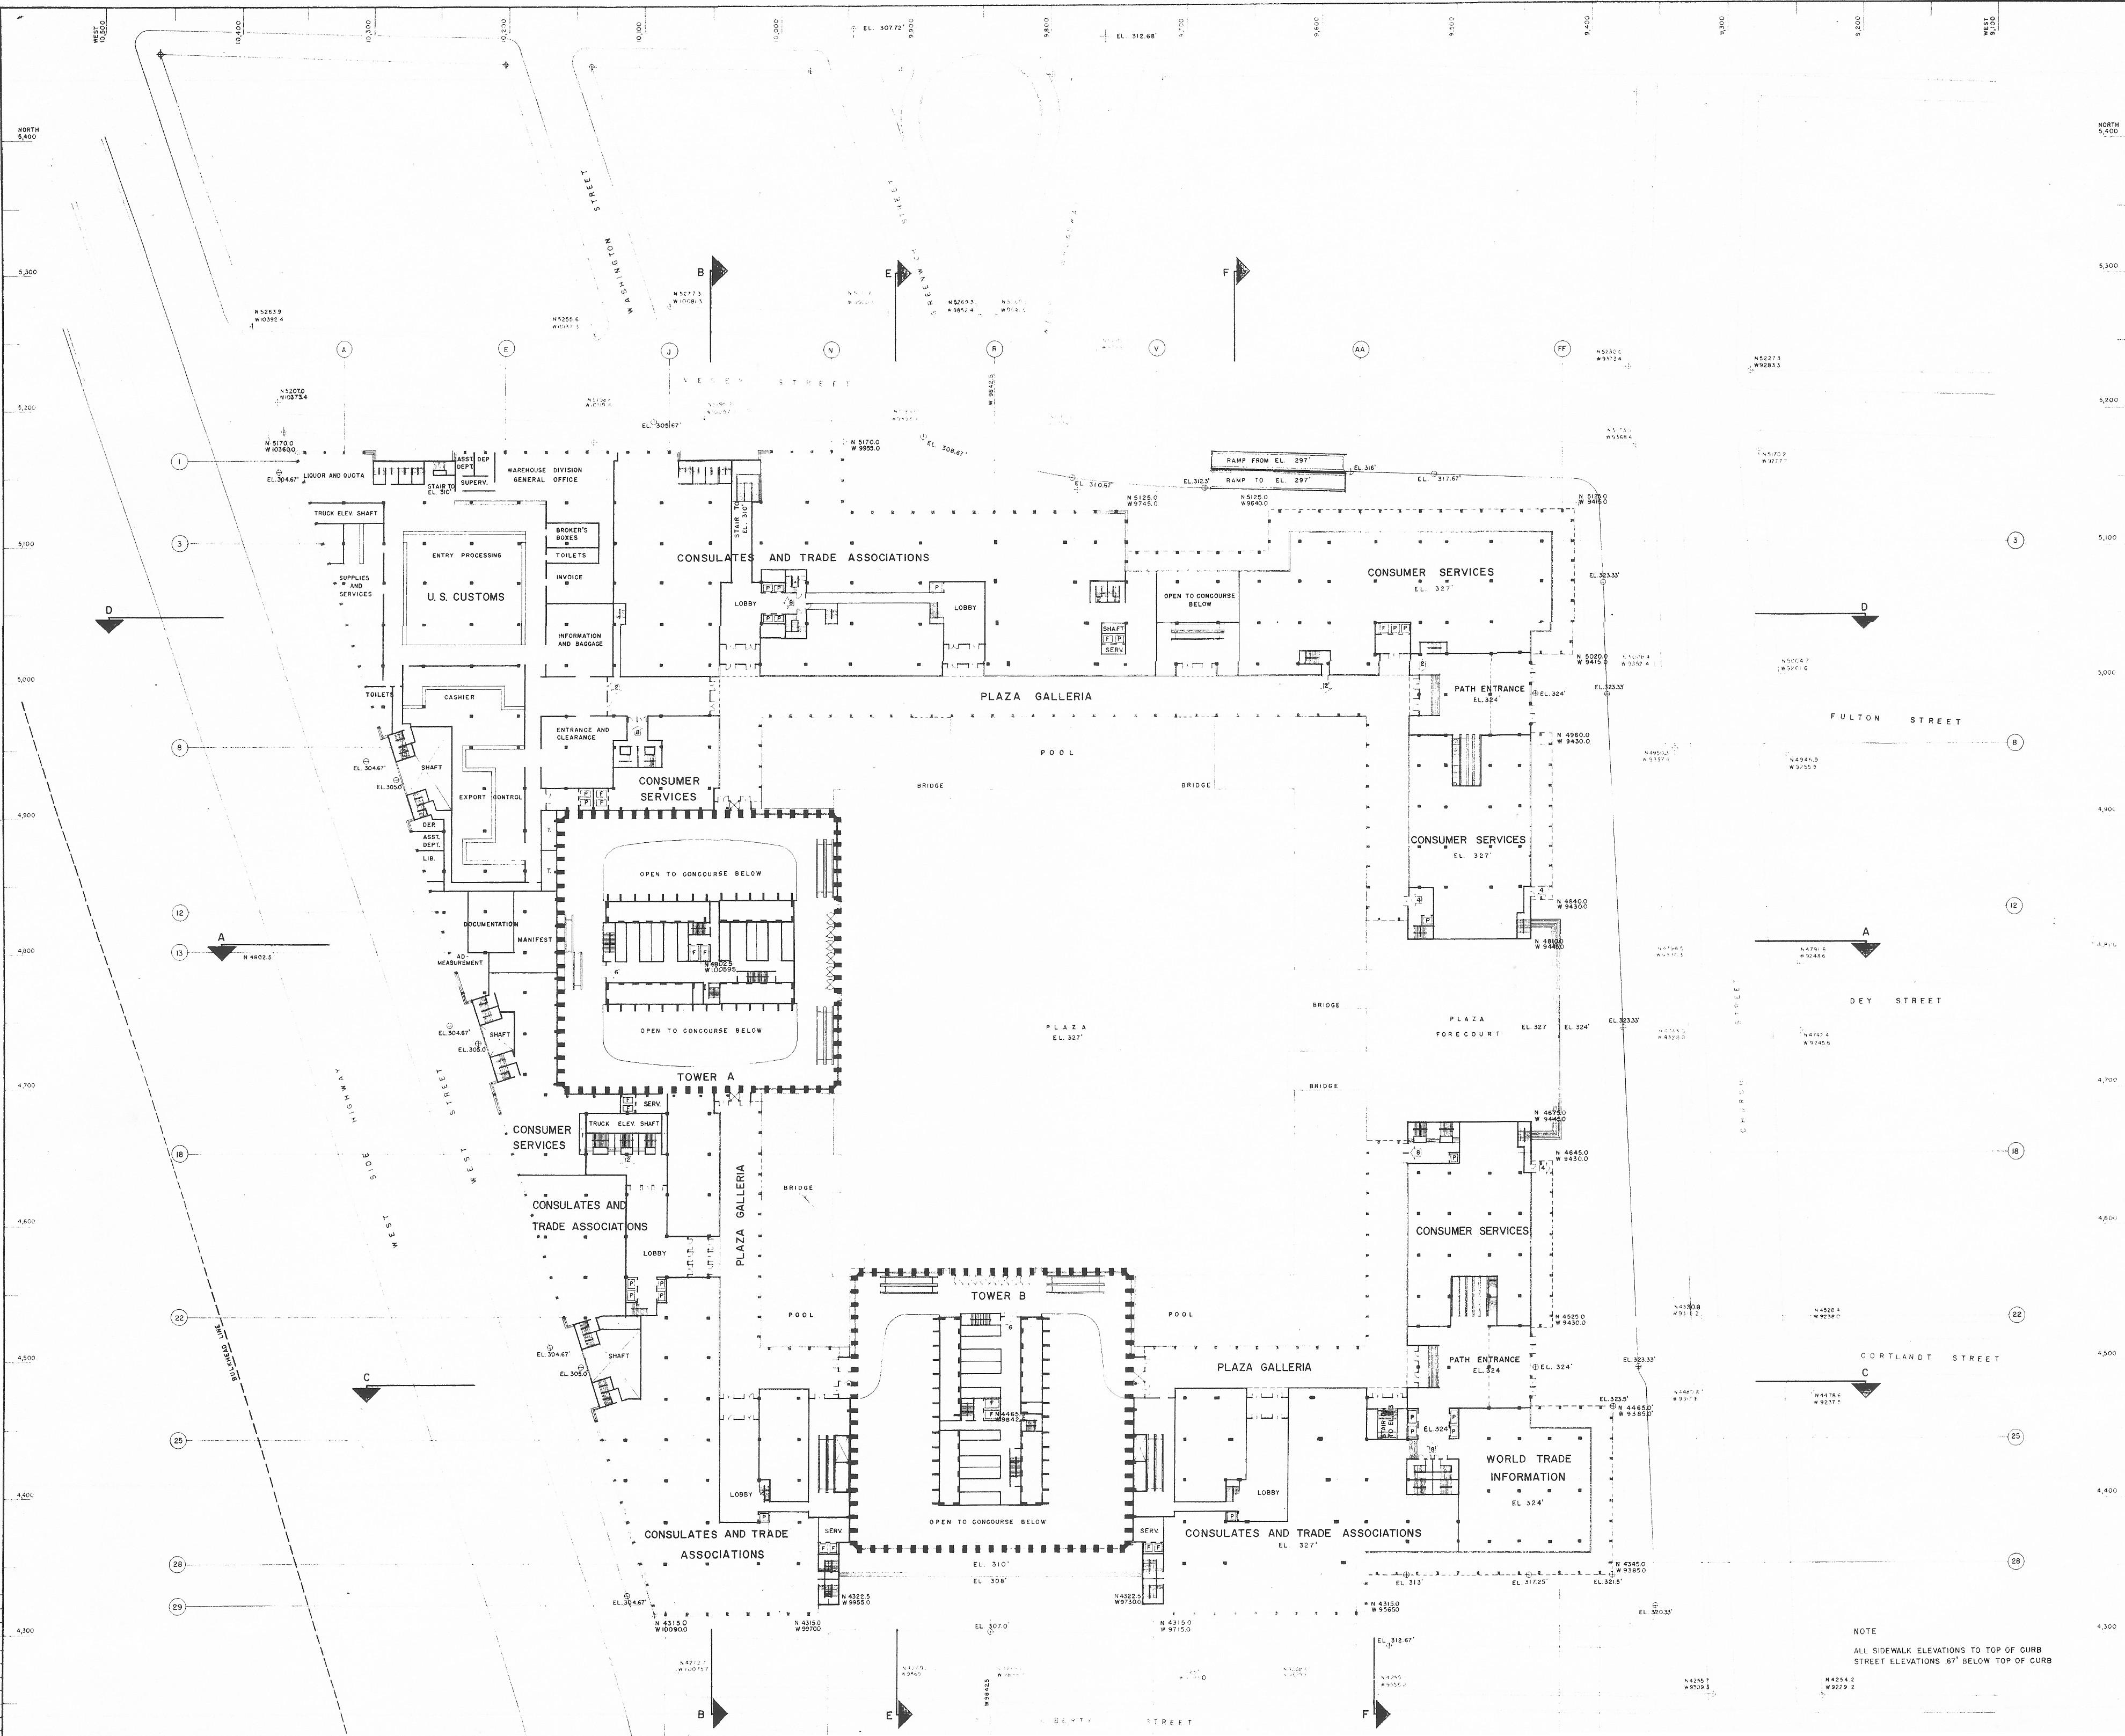

MINORU YAMASAKI
AND ASSOCIATES
MINORU YAMASAKI, ARCHITECT

EMERY ROTH & SONS
RICHARD ROTH, ARCHITECT

WORTHINGTON, SKILLING,
HELLE AND JACKSON
STRUCTURAL ENGINEERS

JAROS, BAUM & BOLLES
MECHANICAL ENGINEERS

JOSEPH R. LORING
AND ASSOCIATES
ELECTRICAL ENGINEERS

THE WORLD TRADE CENTER

THE PORT OF
NEW YORK
AUTHORITY

DATE BY DESCRIPTION

REVISIONS

TITLE

MASTER PLAN

PLAZA LEVEL

ELEVATION 327

SCALE 1" = 40' - 0"

DRAWN

CHECKED

DATE

DEC. 16, 1963


APPROVED

CHEF, PLANNING DIVISION

DATE

DRAWING NO.

NOTE
ALL SIDEWALK ELEVATIONS TO TOP OF CURB
STREET ELEVATIONS .67' BELOW TOP OF CURB

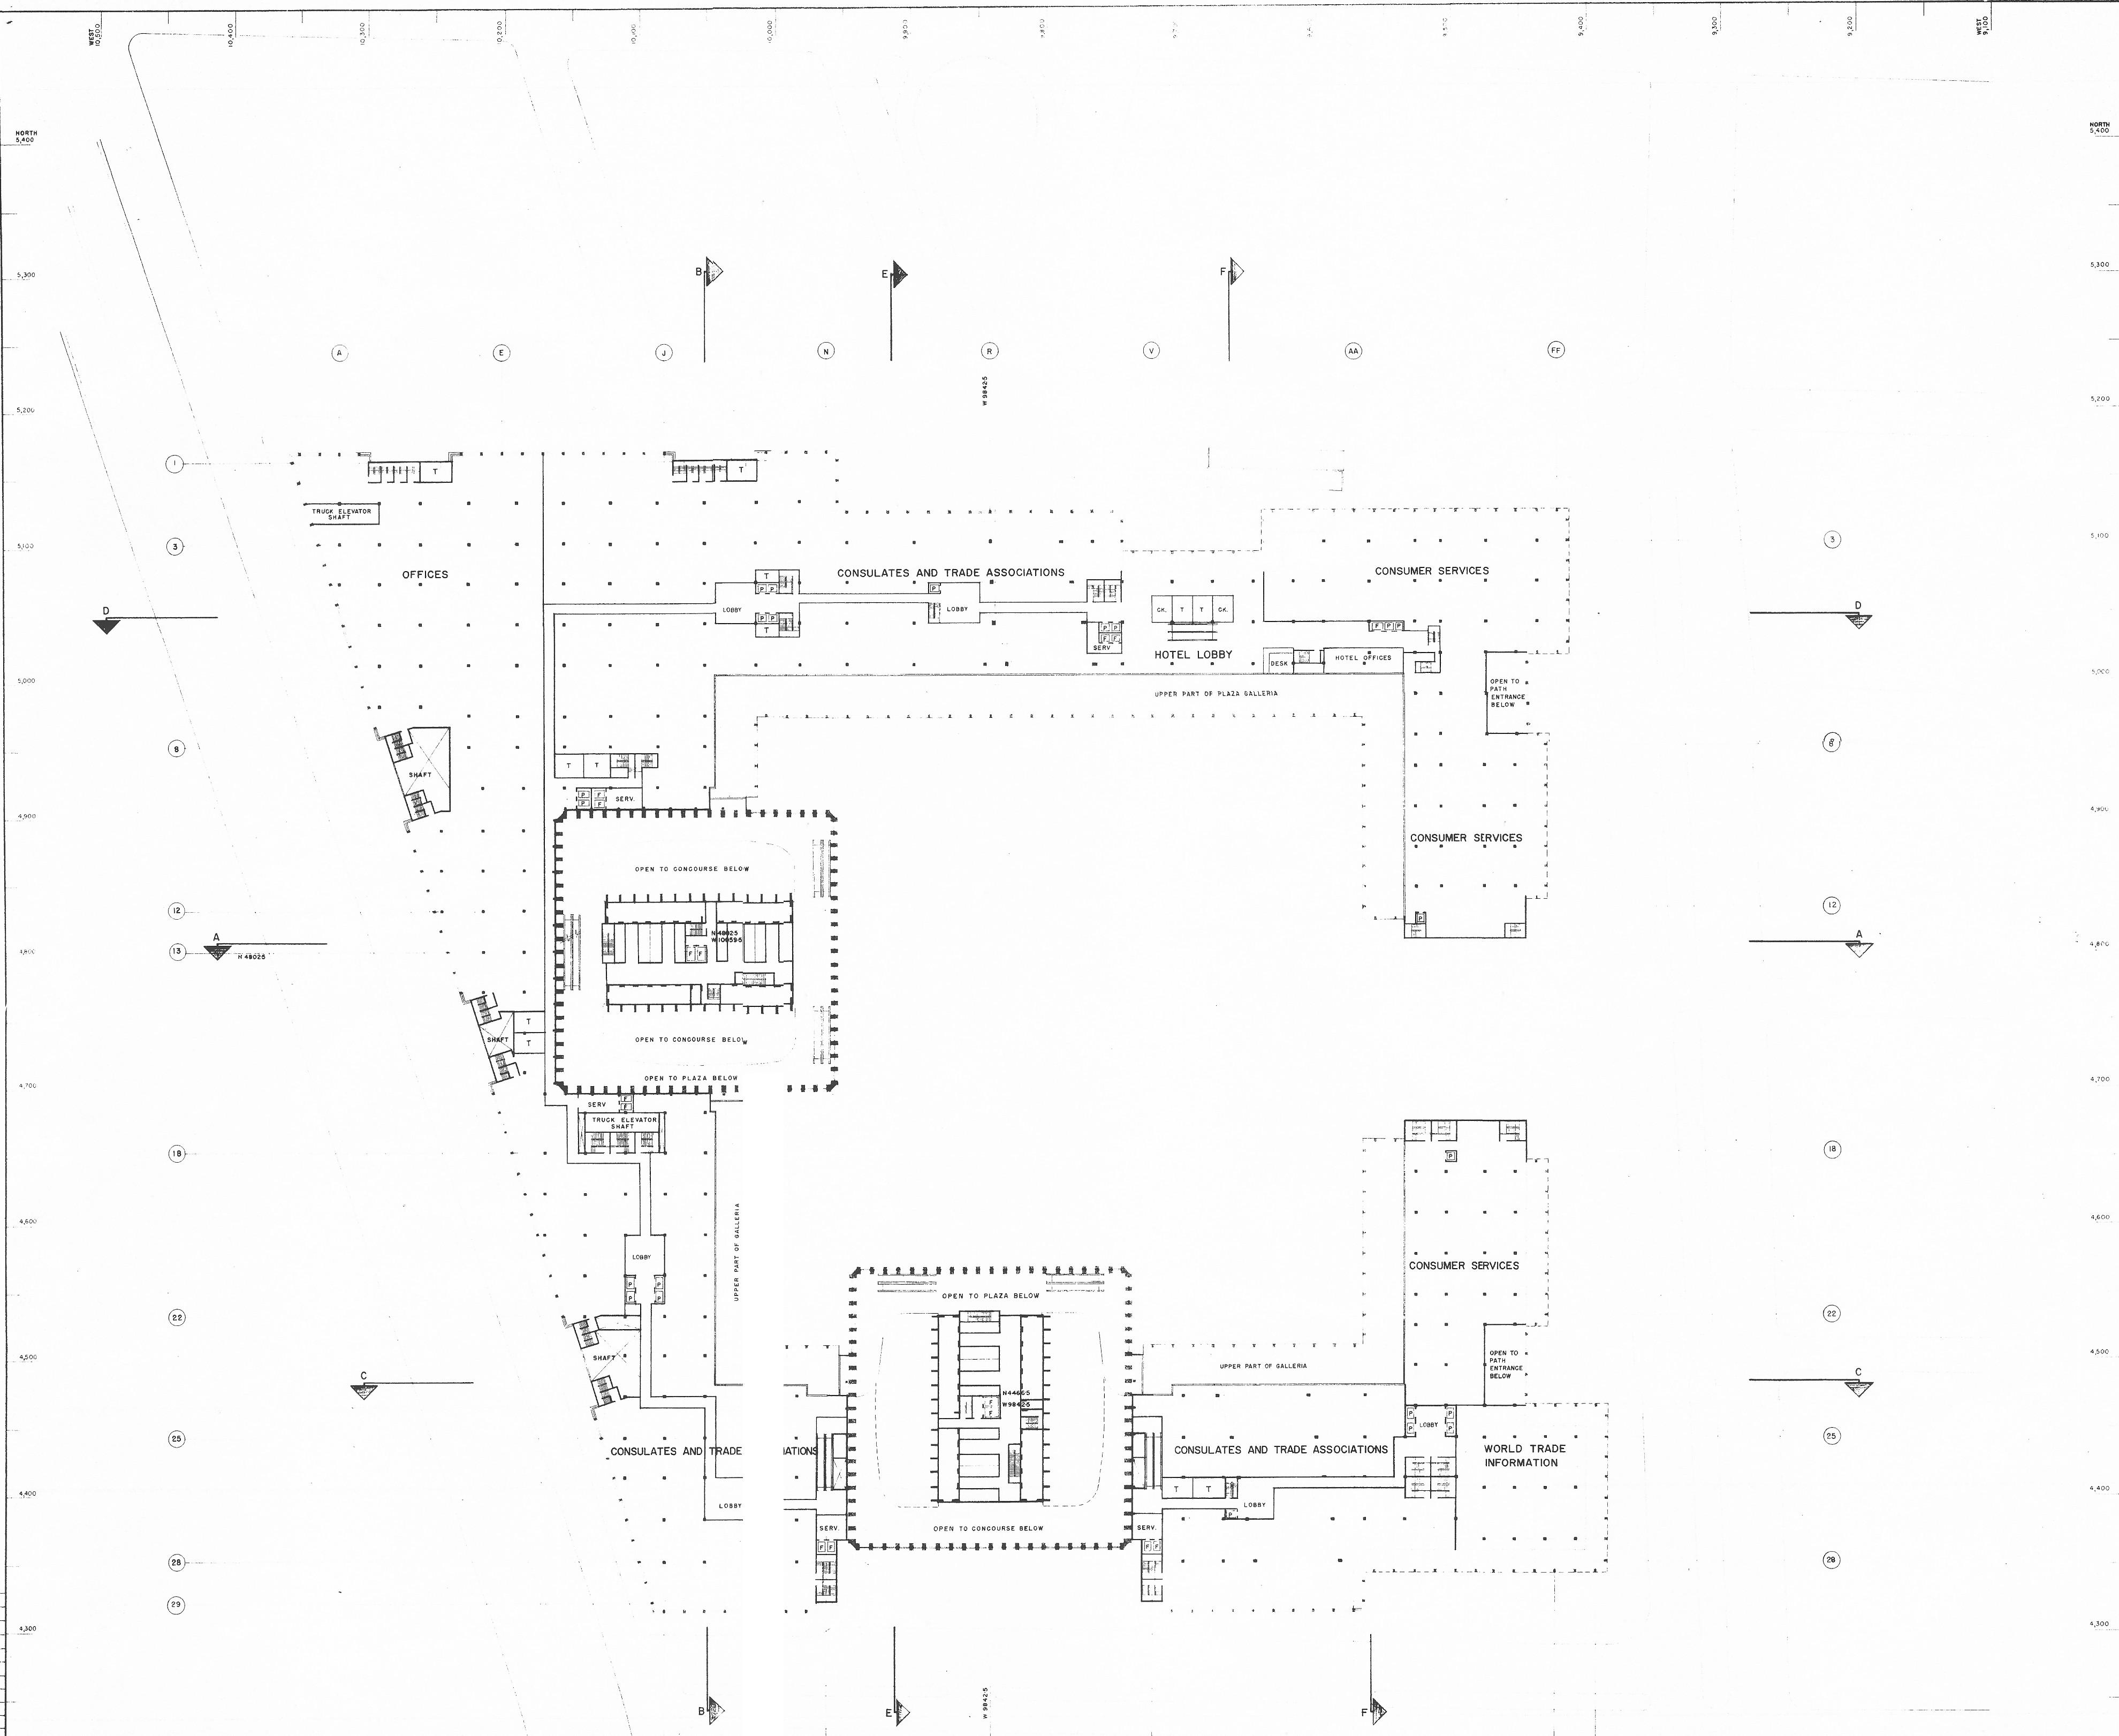

MINORU YAMASAKI
AND ASSOCIATES
MINORU YAMASAKI, ARCHITECT

EMERY ROTH & SONS
RICHARD ROTH, ARCHITECT

WORTHINGTON, SKILLING,
HELLE AND JACKSON
STRUCTURAL ENGINEERS

JAROS, BAUM & BOLLES
MECHANICAL ENGINEERS

JOSEPH R. LORING
AND ASSOCIATES
ELECTRICAL ENGINEERS

THE WORLD TRADE CENTER

THE PORT OF
NEW YORK
AUTHORITY

NO DATEBY DESCRIPTION
REVISIONS

TITLE
MASTER PLAN

CONSULATES LEVEL
ELEVATION 342

SCALE 1" = 40'-0"


DRAWN

CHECKED

DATE DEC. 16, 1963

APPROVED
NORTH
DATE

DRAWING NO.
A-Y-DP-1-1-9

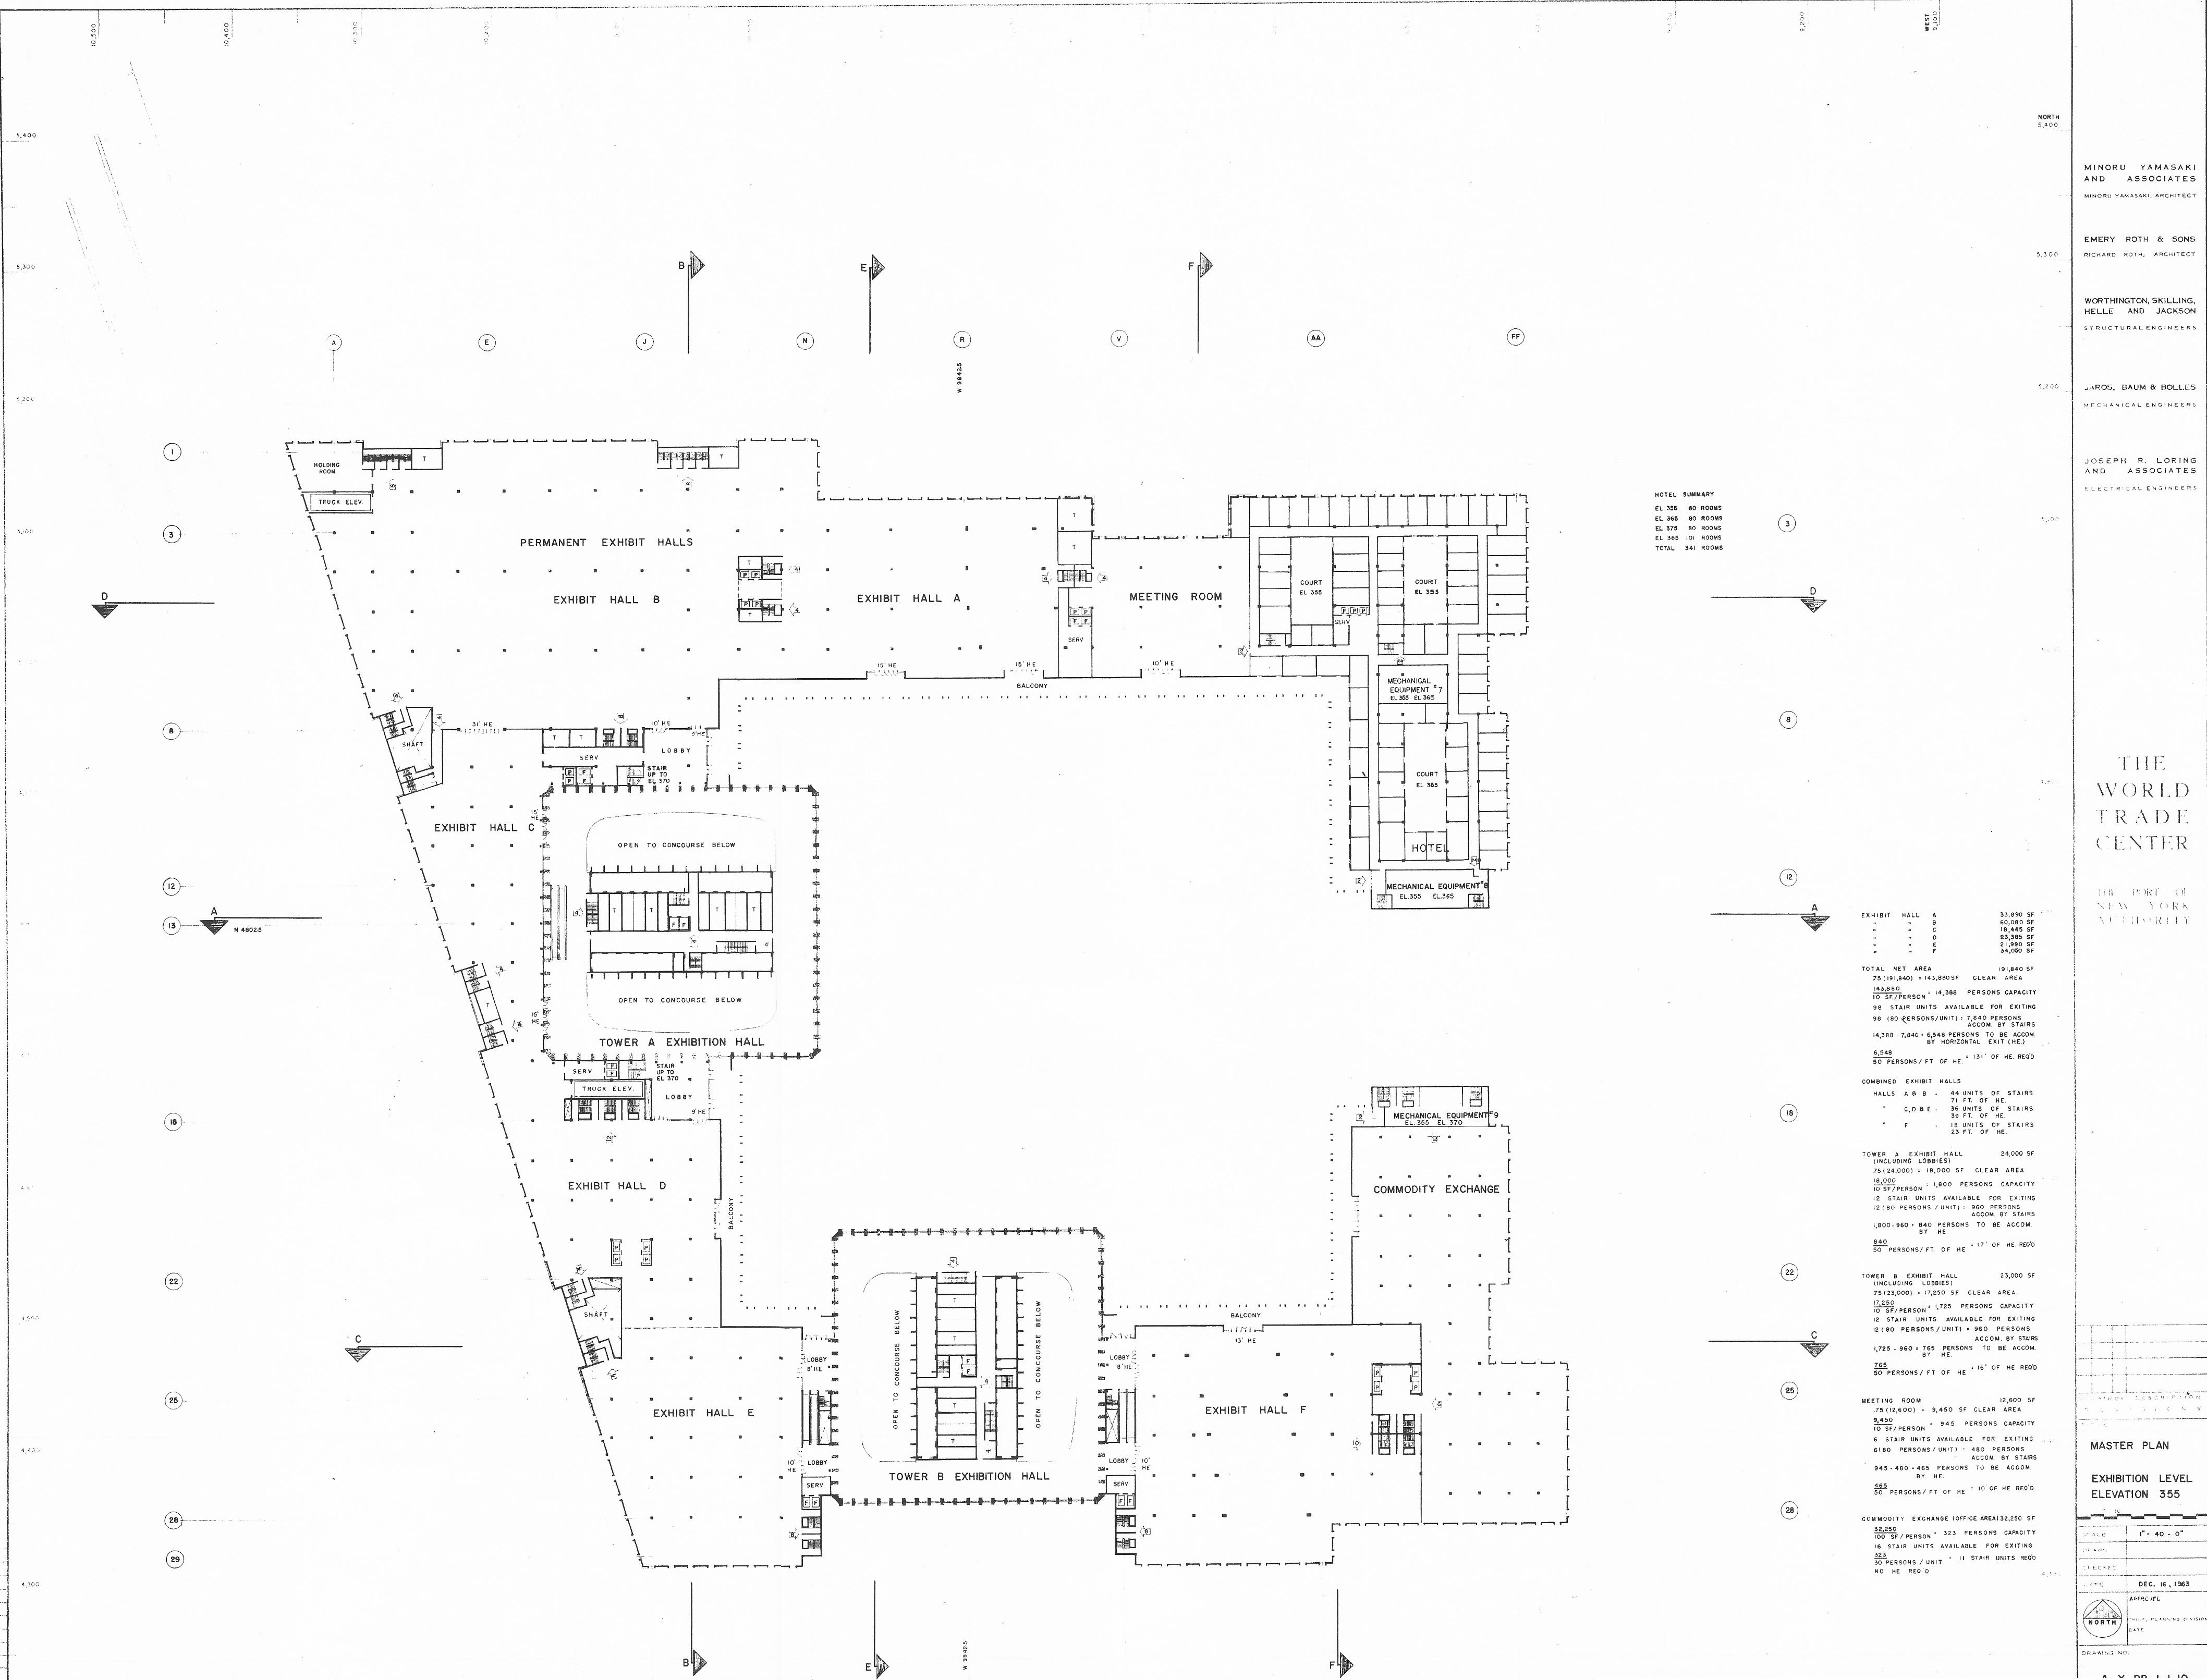

HOTEL SUMMARY

EL 355	80 ROOMS
EL 365	80 ROOMS
EL 375	80 ROOMS
EL 385	101 ROOMS
TOTAL	341 ROOMS

EXHIBIT HALL A	33,890 SF
" B	60,080 SF
" C	18,445 SF
" D	23,385 SF
" E	21,990 SF
" F	34,000 SF

TOTAL NET AREA 191,840 SF
75 (191,840) = 143,880 SF CLEAR AREA
143,880 / 10 SF/PERSON = 14,388 PERSONS CAPACITY
98 STAIR UNITS AVAILABLE FOR EXITING
98 (80 PERSONS/UNIT) = 7,840 PERSONS
ACCOM. BY STAIRS
14,388 - 7,840 = 6,548 PERSONS TO BE ACCOM.
BY HORIZONTAL EXIT (HE)
6,548 / 50 PERSONS/FT. OF HE = 131' OF HE REQ'D

COMBINED EXHIBIT HALLS
HALLS A B C - 44 UNITS OF STAIRS
" D E F - 36 UNITS OF STAIRS
" G H I - 36 UNITS OF STAIRS
" J K L - 18 UNITS OF STAIRS
" M N O - 23 UNITS OF STAIRS

TOWER A EXHIBIT HALL 24,000 SF
(INCLUDING LOBBIES)
75 (24,000) = 18,000 SF CLEAR AREA
18,000 / 10 SF/PERSON = 1,800 PERSONS CAPACITY
12 STAIR UNITS AVAILABLE FOR EXITING
12 (80 PERSONS/UNIT) = 960 PERSONS
ACCOM. BY STAIRS
1,800 - 960 = 840 PERSONS TO BE ACCOM.
BY HE
840 / 50 PERSONS/FT. OF HE = 17' OF HE REQ'D

TOWER B EXHIBIT HALL 23,000 SF
(INCLUDING LOBBIES)
75 (23,000) = 17,250 SF CLEAR AREA
17,250 / 10 SF/PERSON = 1,725 PERSONS CAPACITY
12 STAIR UNITS AVAILABLE FOR EXITING
12 (80 PERSONS/UNIT) = 960 PERSONS
ACCOM. BY STAIRS
1,725 - 960 = 765 PERSONS TO BE ACCOM.
BY HE
765 / 50 PERSONS/FT. OF HE = 15' OF HE REQ'D

MEETING ROOM 12,600 SF
75 (12,600) = 9,450 SF CLEAR AREA
9,450 / 10 SF/PERSON = 945 PERSONS CAPACITY
6 STAIR UNITS AVAILABLE FOR EXITING
6 (80 PERSONS/UNIT) = 480 PERSONS
ACCOM. BY STAIRS
945 - 480 = 465 PERSONS TO BE ACCOM.
BY HE
465 / 50 PERSONS/FT. OF HE = 9' OF HE REQ'D

COMMODITY EXCHANGE (OFFICE AREA) 32,250 SF
100 SF/PERSON = 323 PERSONS CAPACITY
16 STAIR UNITS AVAILABLE FOR EXITING
16 (80 PERSONS/UNIT) = 1,280 PERSONS
ACCOM. BY STAIRS
323 - 1,280 = 957 PERSONS TO BE ACCOM.
BY HE
957 / 50 PERSONS/FT. OF HE = 19' OF HE REQ'D

MINORU YAMASAKI
AND ASSOCIATES
MINORU YAMASAKI, ARCHITECT

EMERY ROTH & SONS
RICHARD ROTH, ARCHITECT

WORTHINGTON, SKILLING,
HELLE AND JACKSON
STRUCTURAL ENGINEERS

JAROS, BAUM & BOLLES
MECHANICAL ENGINEERS

JOSEPH R. LORING
AND ASSOCIATES
ELECTRICAL ENGINEERS


THE WORLD TRADE CENTER

NEW YORK
AUTHORITY

MASTER PLAN

EXHIBITION LEVEL
ELEVATION 355

SCALE	1" = 40' - 0"
DRAWN	
CHECKED	
DATE	DEC. 16, 1963
APPROVED	
THAT PLANNING DIVISION	
DATE	
DRAWING NO.	

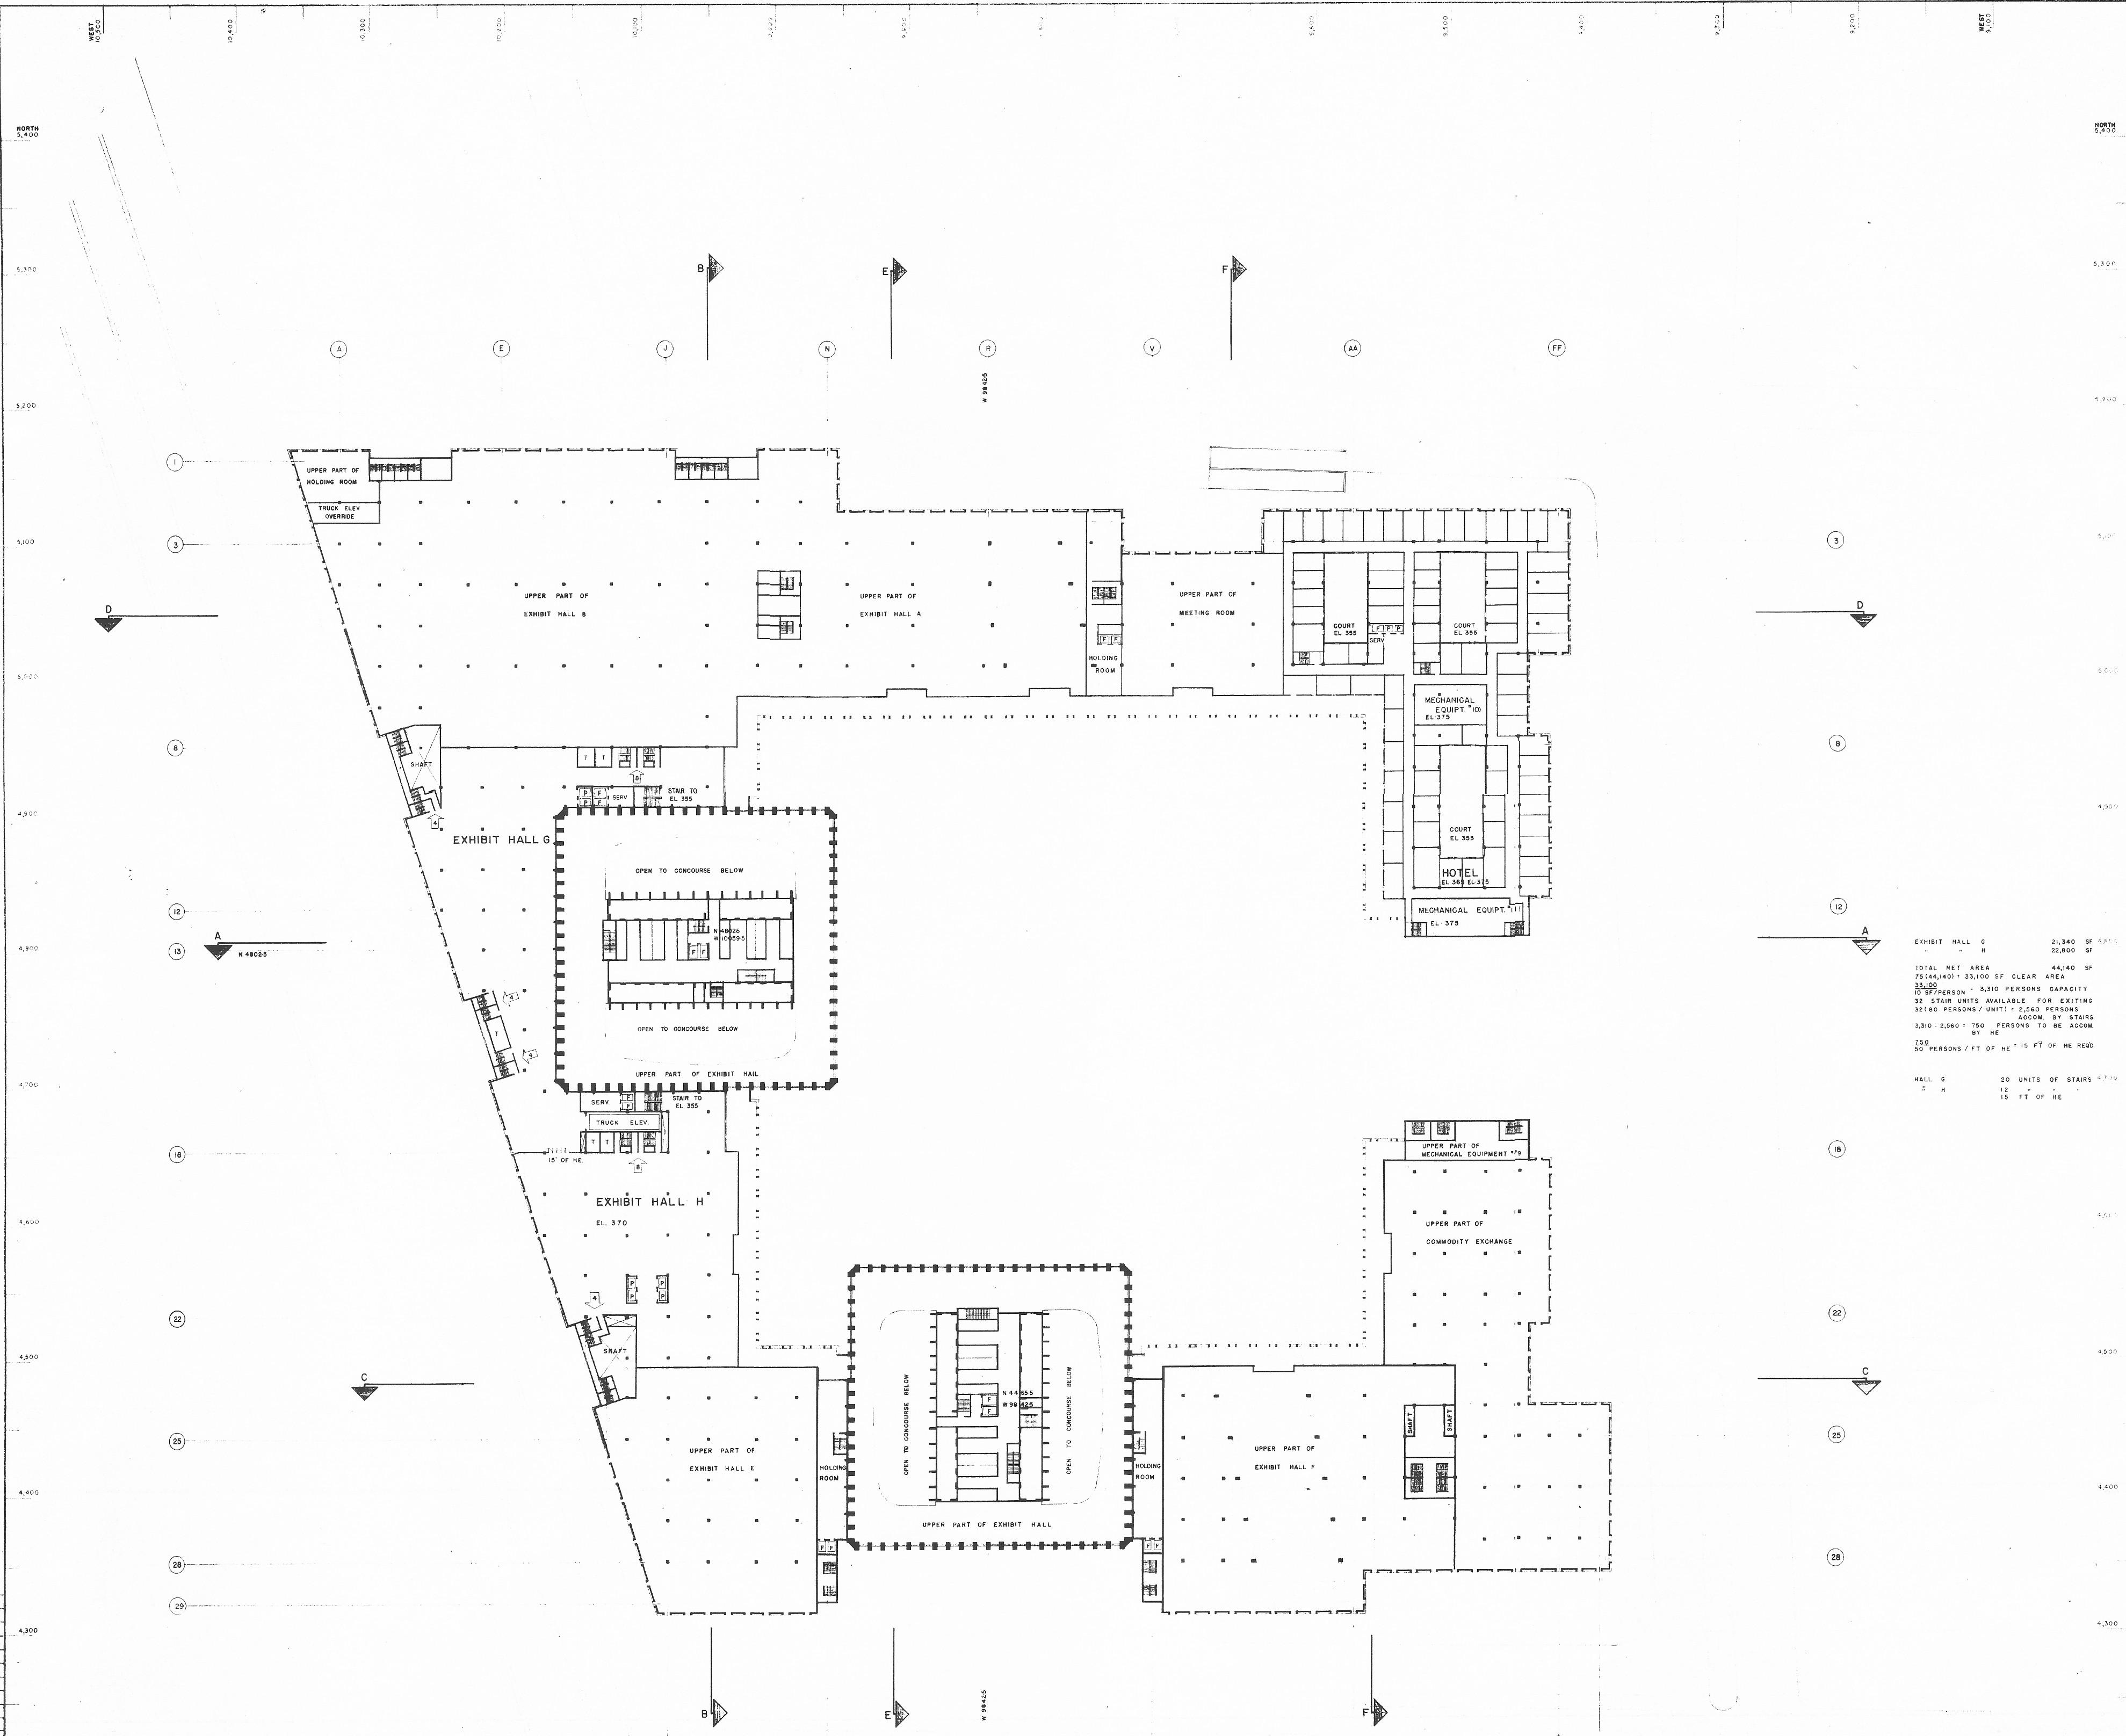

MINORU YAMASAKI
AND ASSOCIATES
MINORU YAMASAKI, ARCHITECT

EMERY ROTH & SONS
RICHARD ROTH, ARCHITECT

WORTHINGTON, SKILLING,
HELLE AND JACKSON
STRUCTURAL ENGINEERS

JAROS, BAUM & BOLLES
MECHANICAL ENGINEERS

JOSEPH R. LORING
AND ASSOCIATES
ELECTRICAL ENGINEERS

THE WORLD TRADE CENTER

THE PORT OF
NEW YORK
AUTHORITY

EXHIBIT HALL G 21,340 SF AREA
H 22,800 SF
TOTAL NET AREA 44,140 SF
75 (44,140) ÷ 33,100 SF CLEAR AREA
33,100
10 SF/PERSON ÷ 3,310 PERSONS CAPACITY
32 STAIR UNITS AVAILABLE FOR EXITING
32 (80 PERSONS / UNIT) ÷ 2,560 PERSONS
ACCOM. BY STAIRS
3,310 ÷ 2,560 = 750 PERSONS TO BE ACCOM.
BY HE
750
50 PERSONS / FT OF HE ÷ 15 FT OF HE REQ'D
HALL G 20 UNITS OF STAIRS
H 12
15 FT OF HE

NO. DATE BY DESCRIPTION
REVISIONS

TITLE

MASTER PLAN
UPPER EXHIBITION
& HOTEL LEVEL
EL. 365 370 375

SCALE 1" = 40' - 0"

DRAWN

CHECKED

DATE DEC. 16, 1963


APPROVED

CHIEF, PLANNING DIVISION

DATE

DRAWING NO.

A-Y-DP-1-1-II

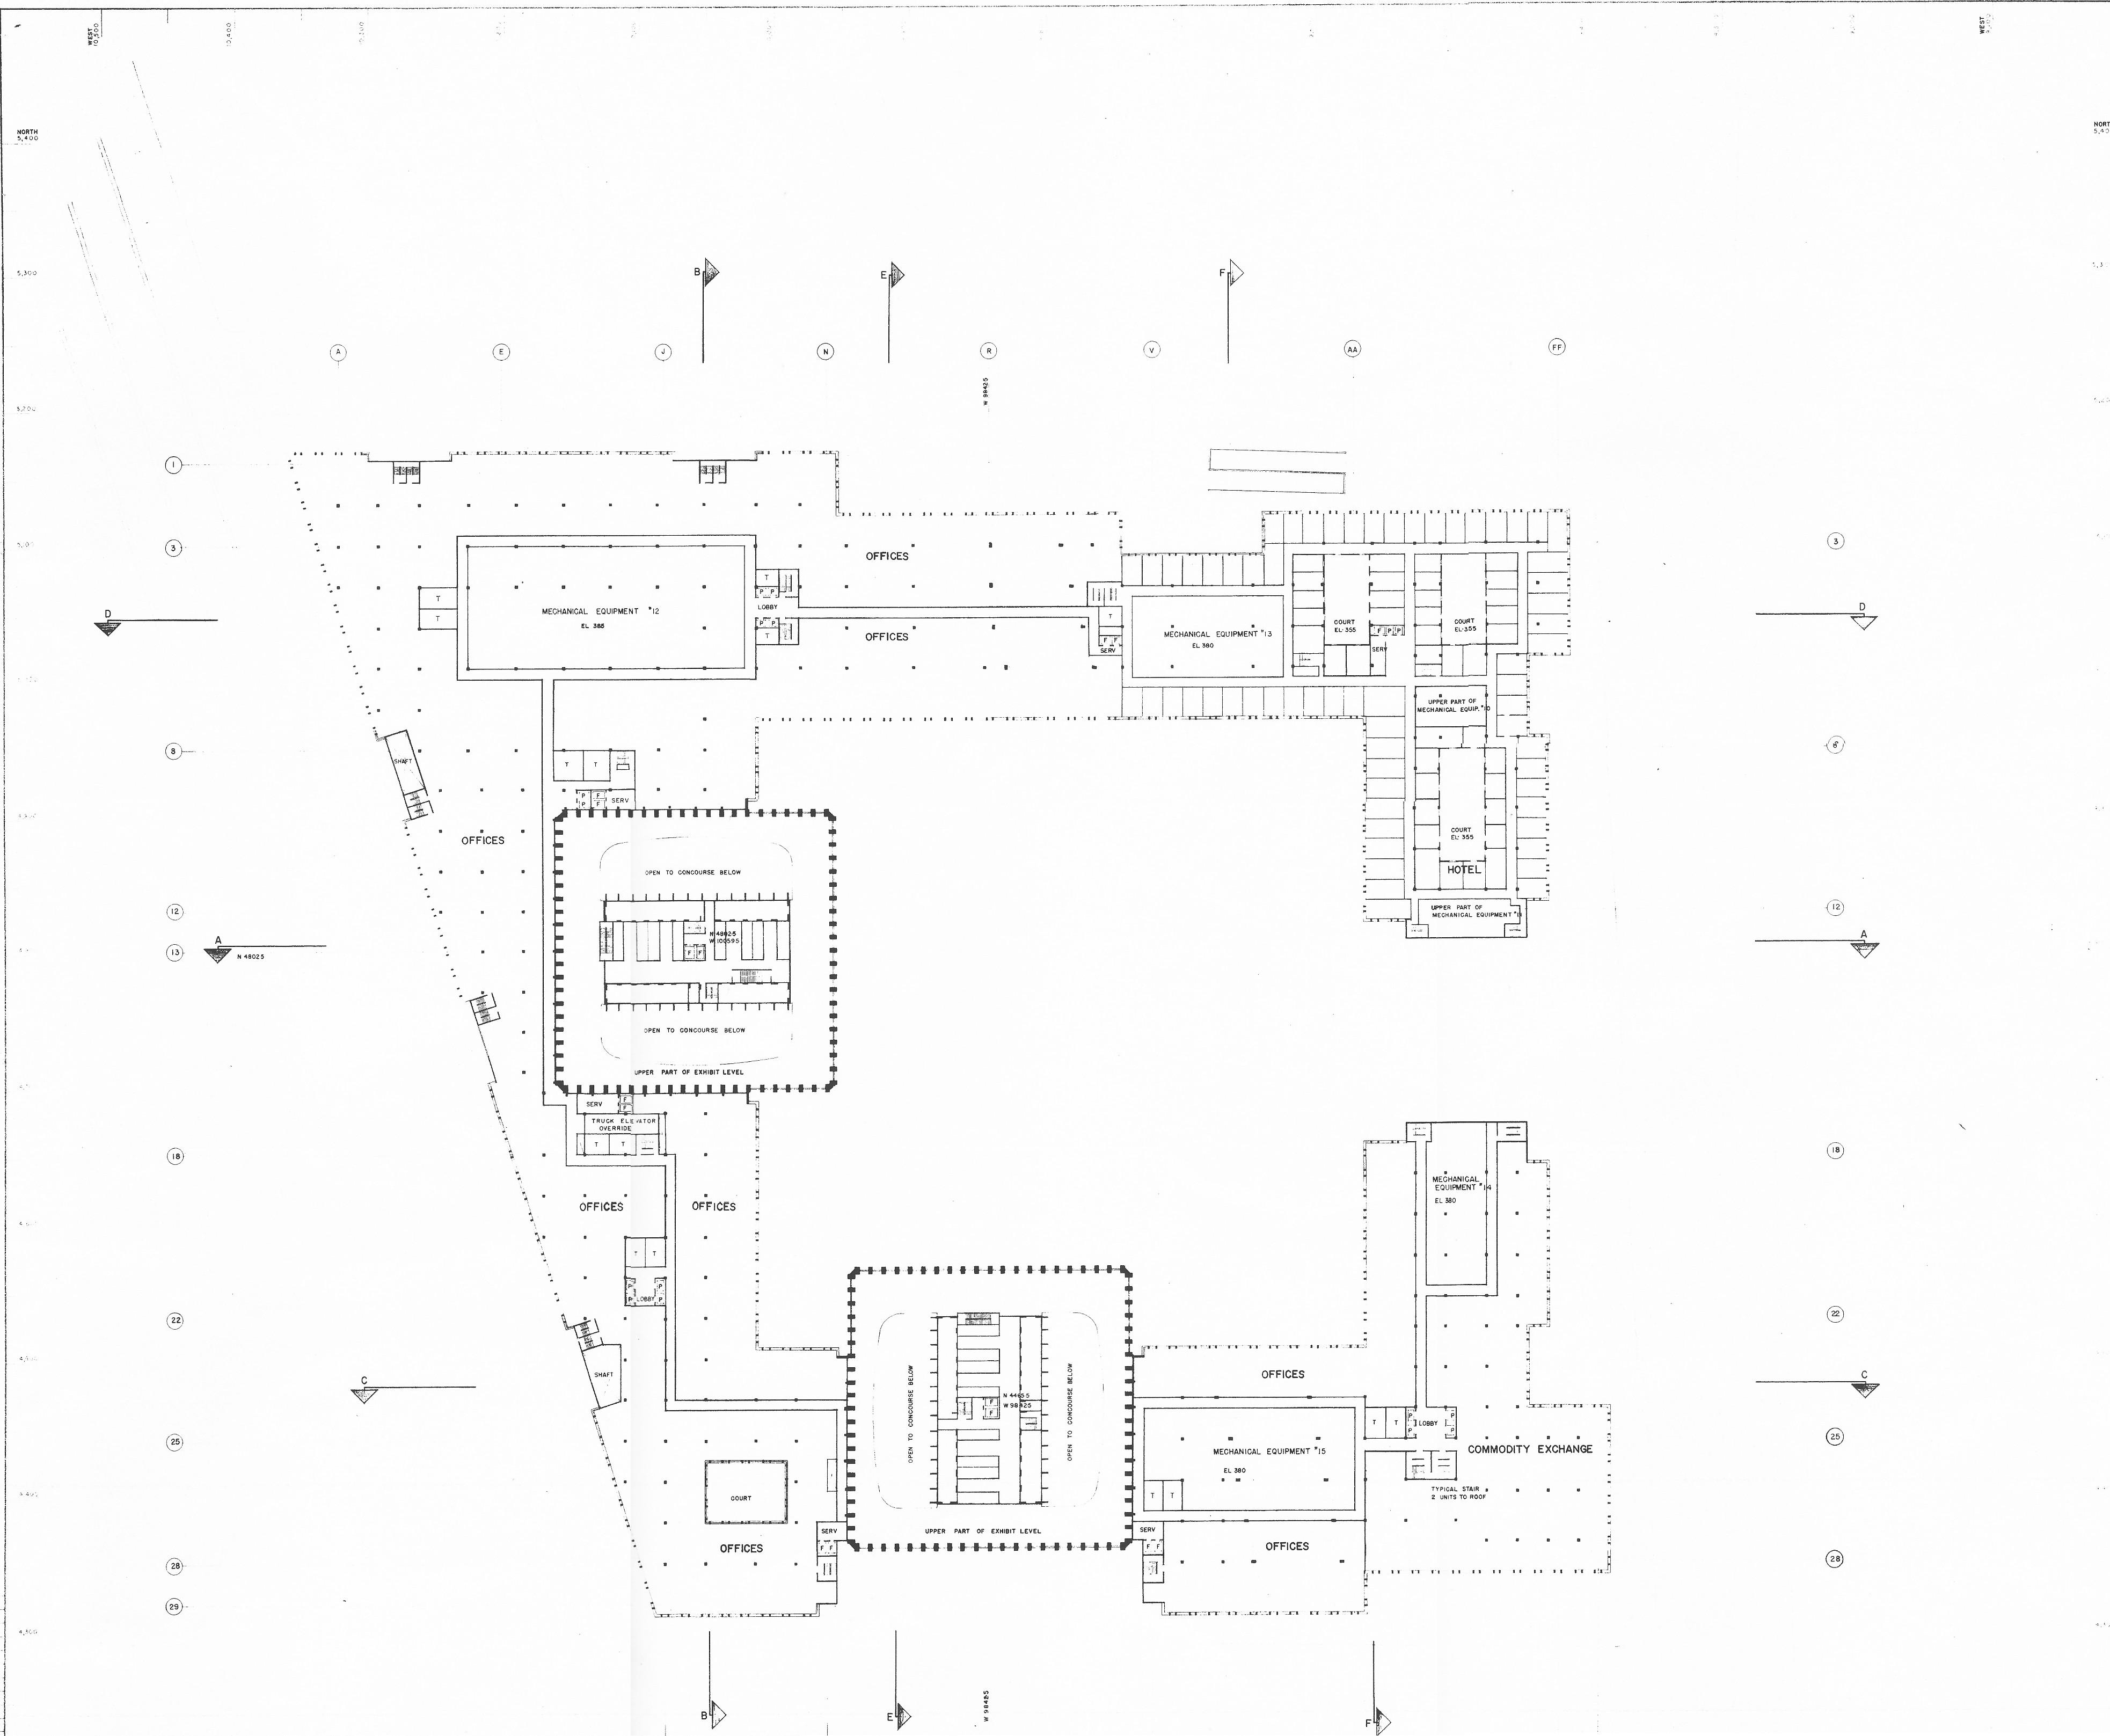

MINORU YAMASAKI
AND ASSOCIATES
MINORU YAMASAKI, ARCHITECT

EMERY ROTH & SONS
RICHARD ROTH, ARCHITECT

WORTHINGTON, SKILLING,
HELLE AND JACKSON
STRUCTURAL ENGINEERS

JAROS, BAUM & BOLLES
MECHANICAL ENGINEERS

JOSEPH R. LORING
AND ASSOCIATES
ELECTRICAL ENGINEERS

THE WORLD TRADE CENTER

PORT OF
NEW YORK
AUTHORITY

MASTER PLAN

OFFICE LEVEL
ELEVATION 385

SCALE 1" = 40' - 0"

DATE DEC. 16, 1963

APPROVED

DATE

DATE

DATE

DATE

MINORU YAMASAKI
AND ASSOCIATES
MINORU YAMASAKI, ARCHITECT

EMERY ROTH & SONS
RICHARD ROTH, ARCHITECT

WORTHINGTON, SKILLING,
HELLE AND JACKSON
STRUCTURAL ENGINEERS

JAROS, BAUM & BOLLES
MECHANICAL ENGINEERS

JOSEPH R. LORING
AND ASSOCIATES
ELECTRICAL ENGINEERS

THE WORLD TRADE CENTER

THE PORT OF
NEW YORK
AUTHORITY

NO. DATE BY DESCRIPTION
REVISIONS

TITLE

MASTER PLAN

ROOF LEVEL
ELEVATION 398

SCALE 1" = 40' - 0"

DRAWN

CHECKED


DATE DEC. 16, 1963


APPROVED

CHIEF, PLANNING DIVISION

DATE

DRAWING NO.

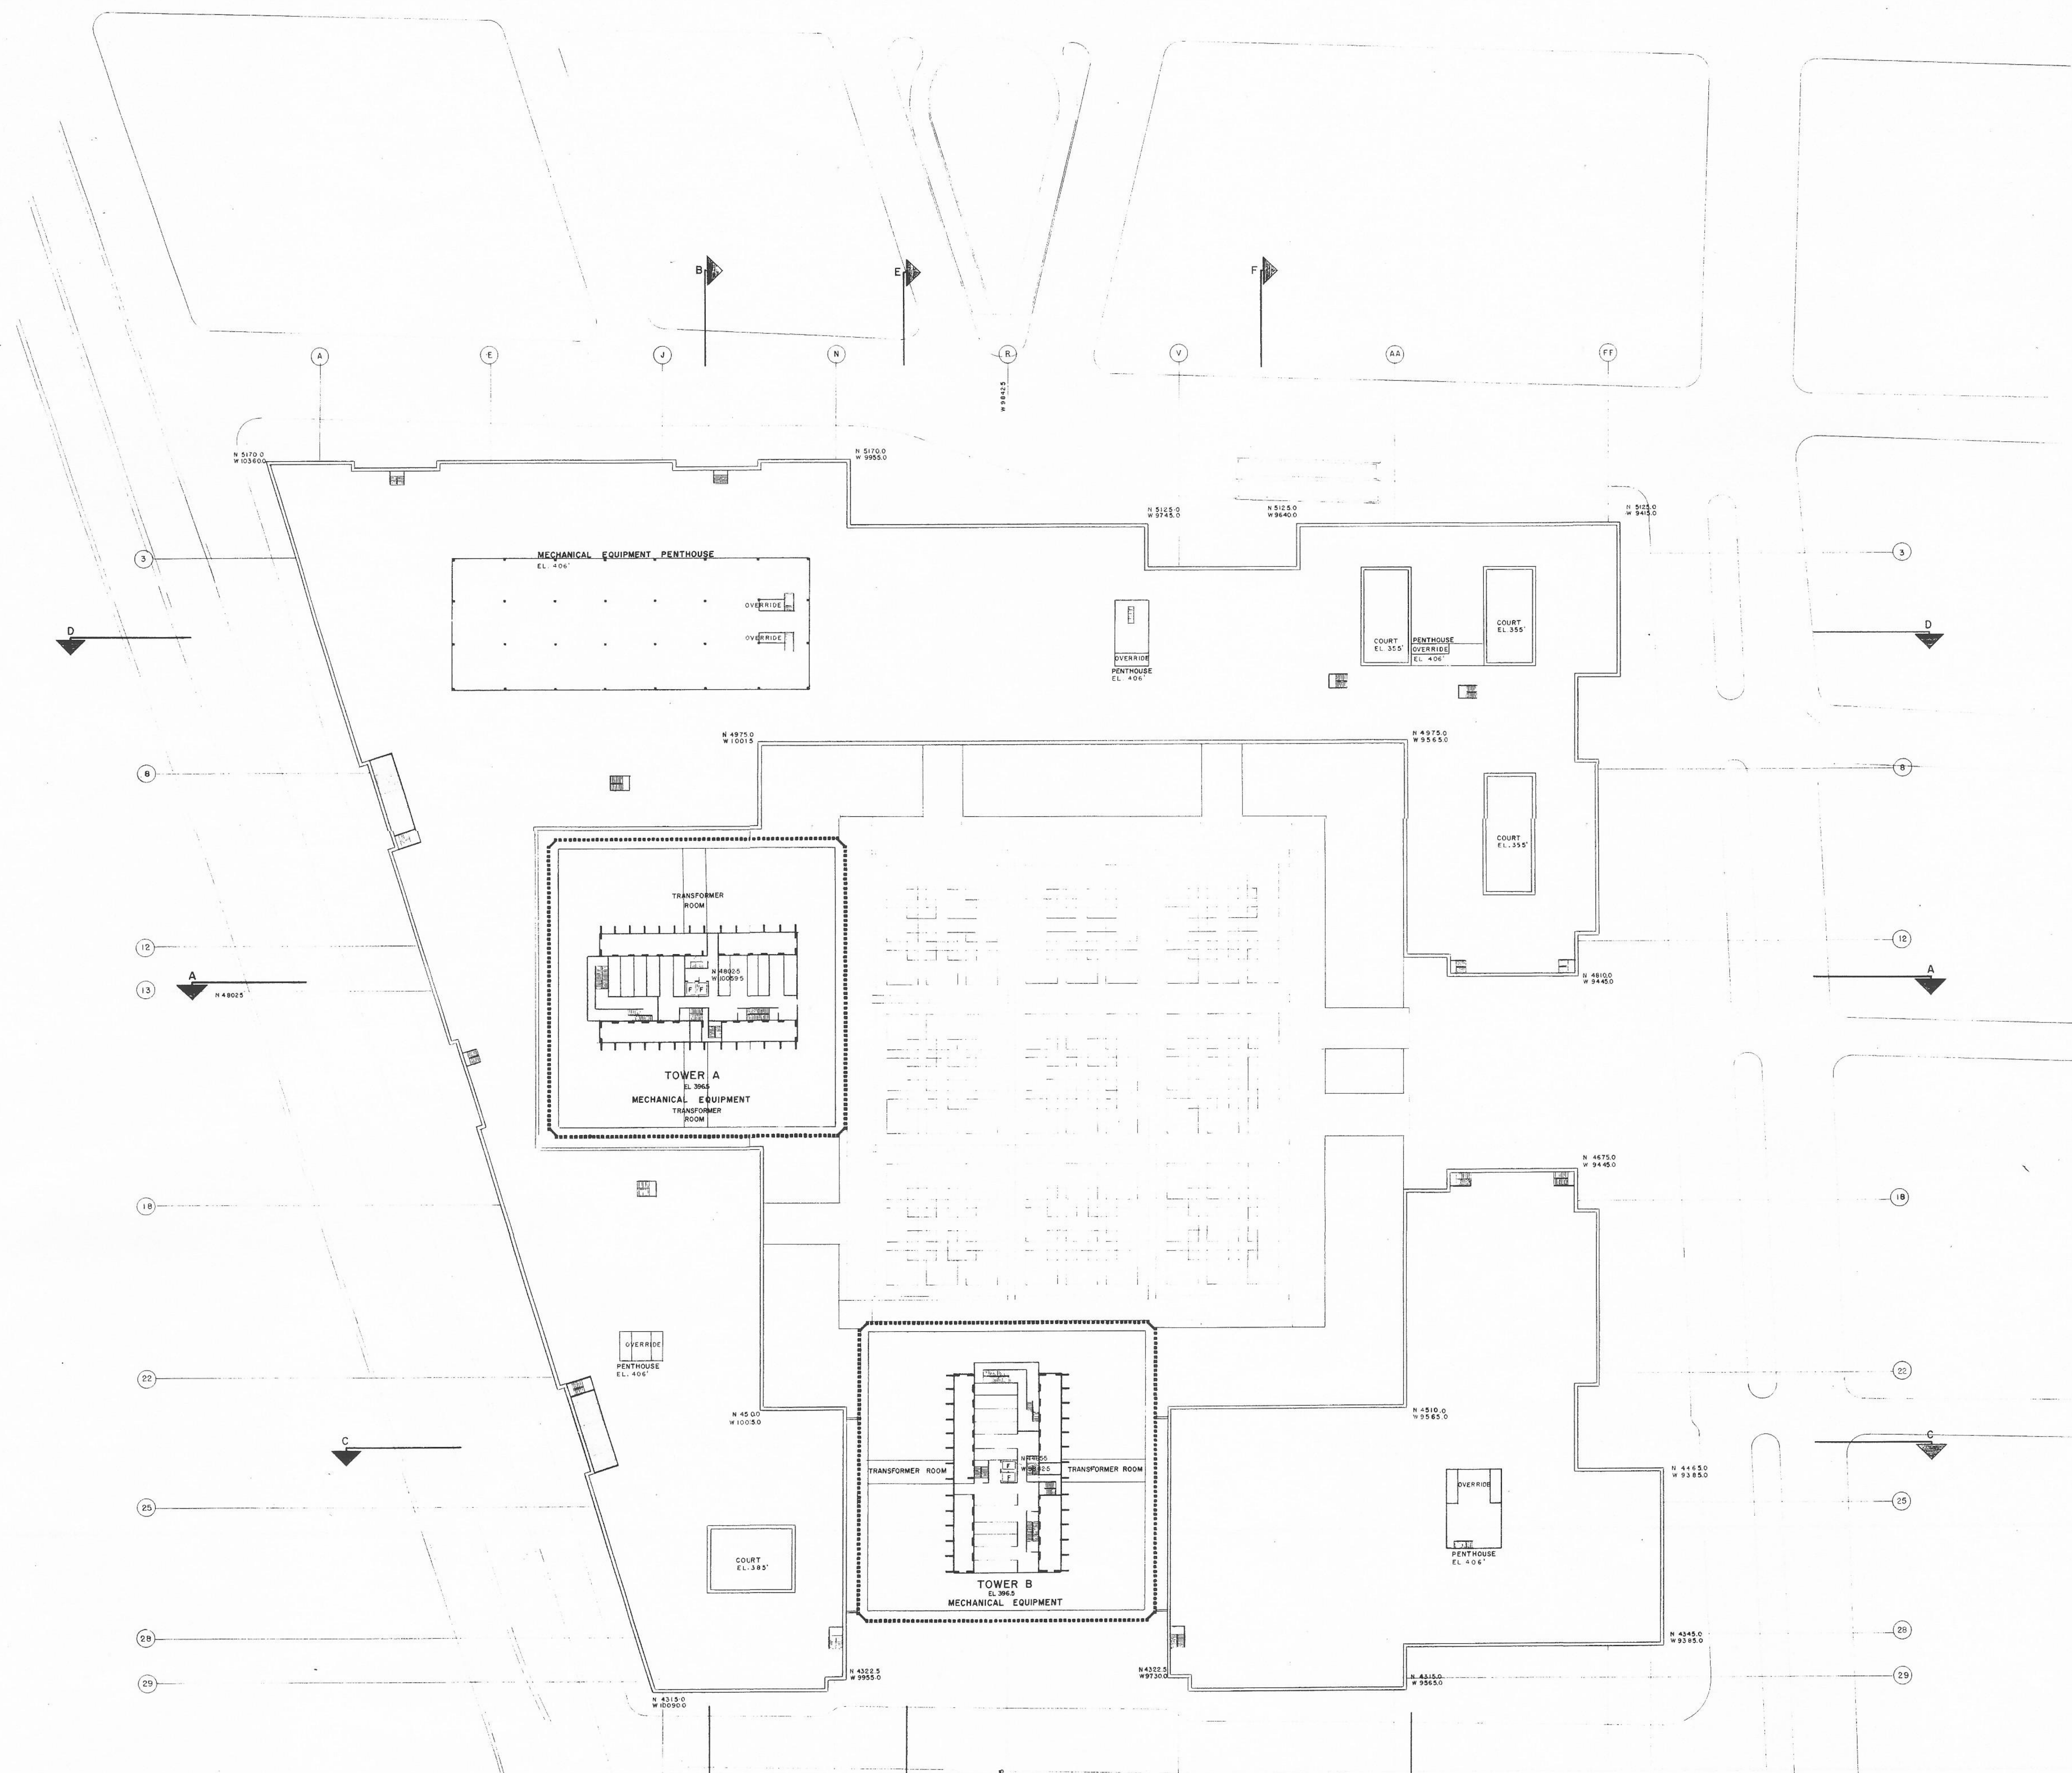

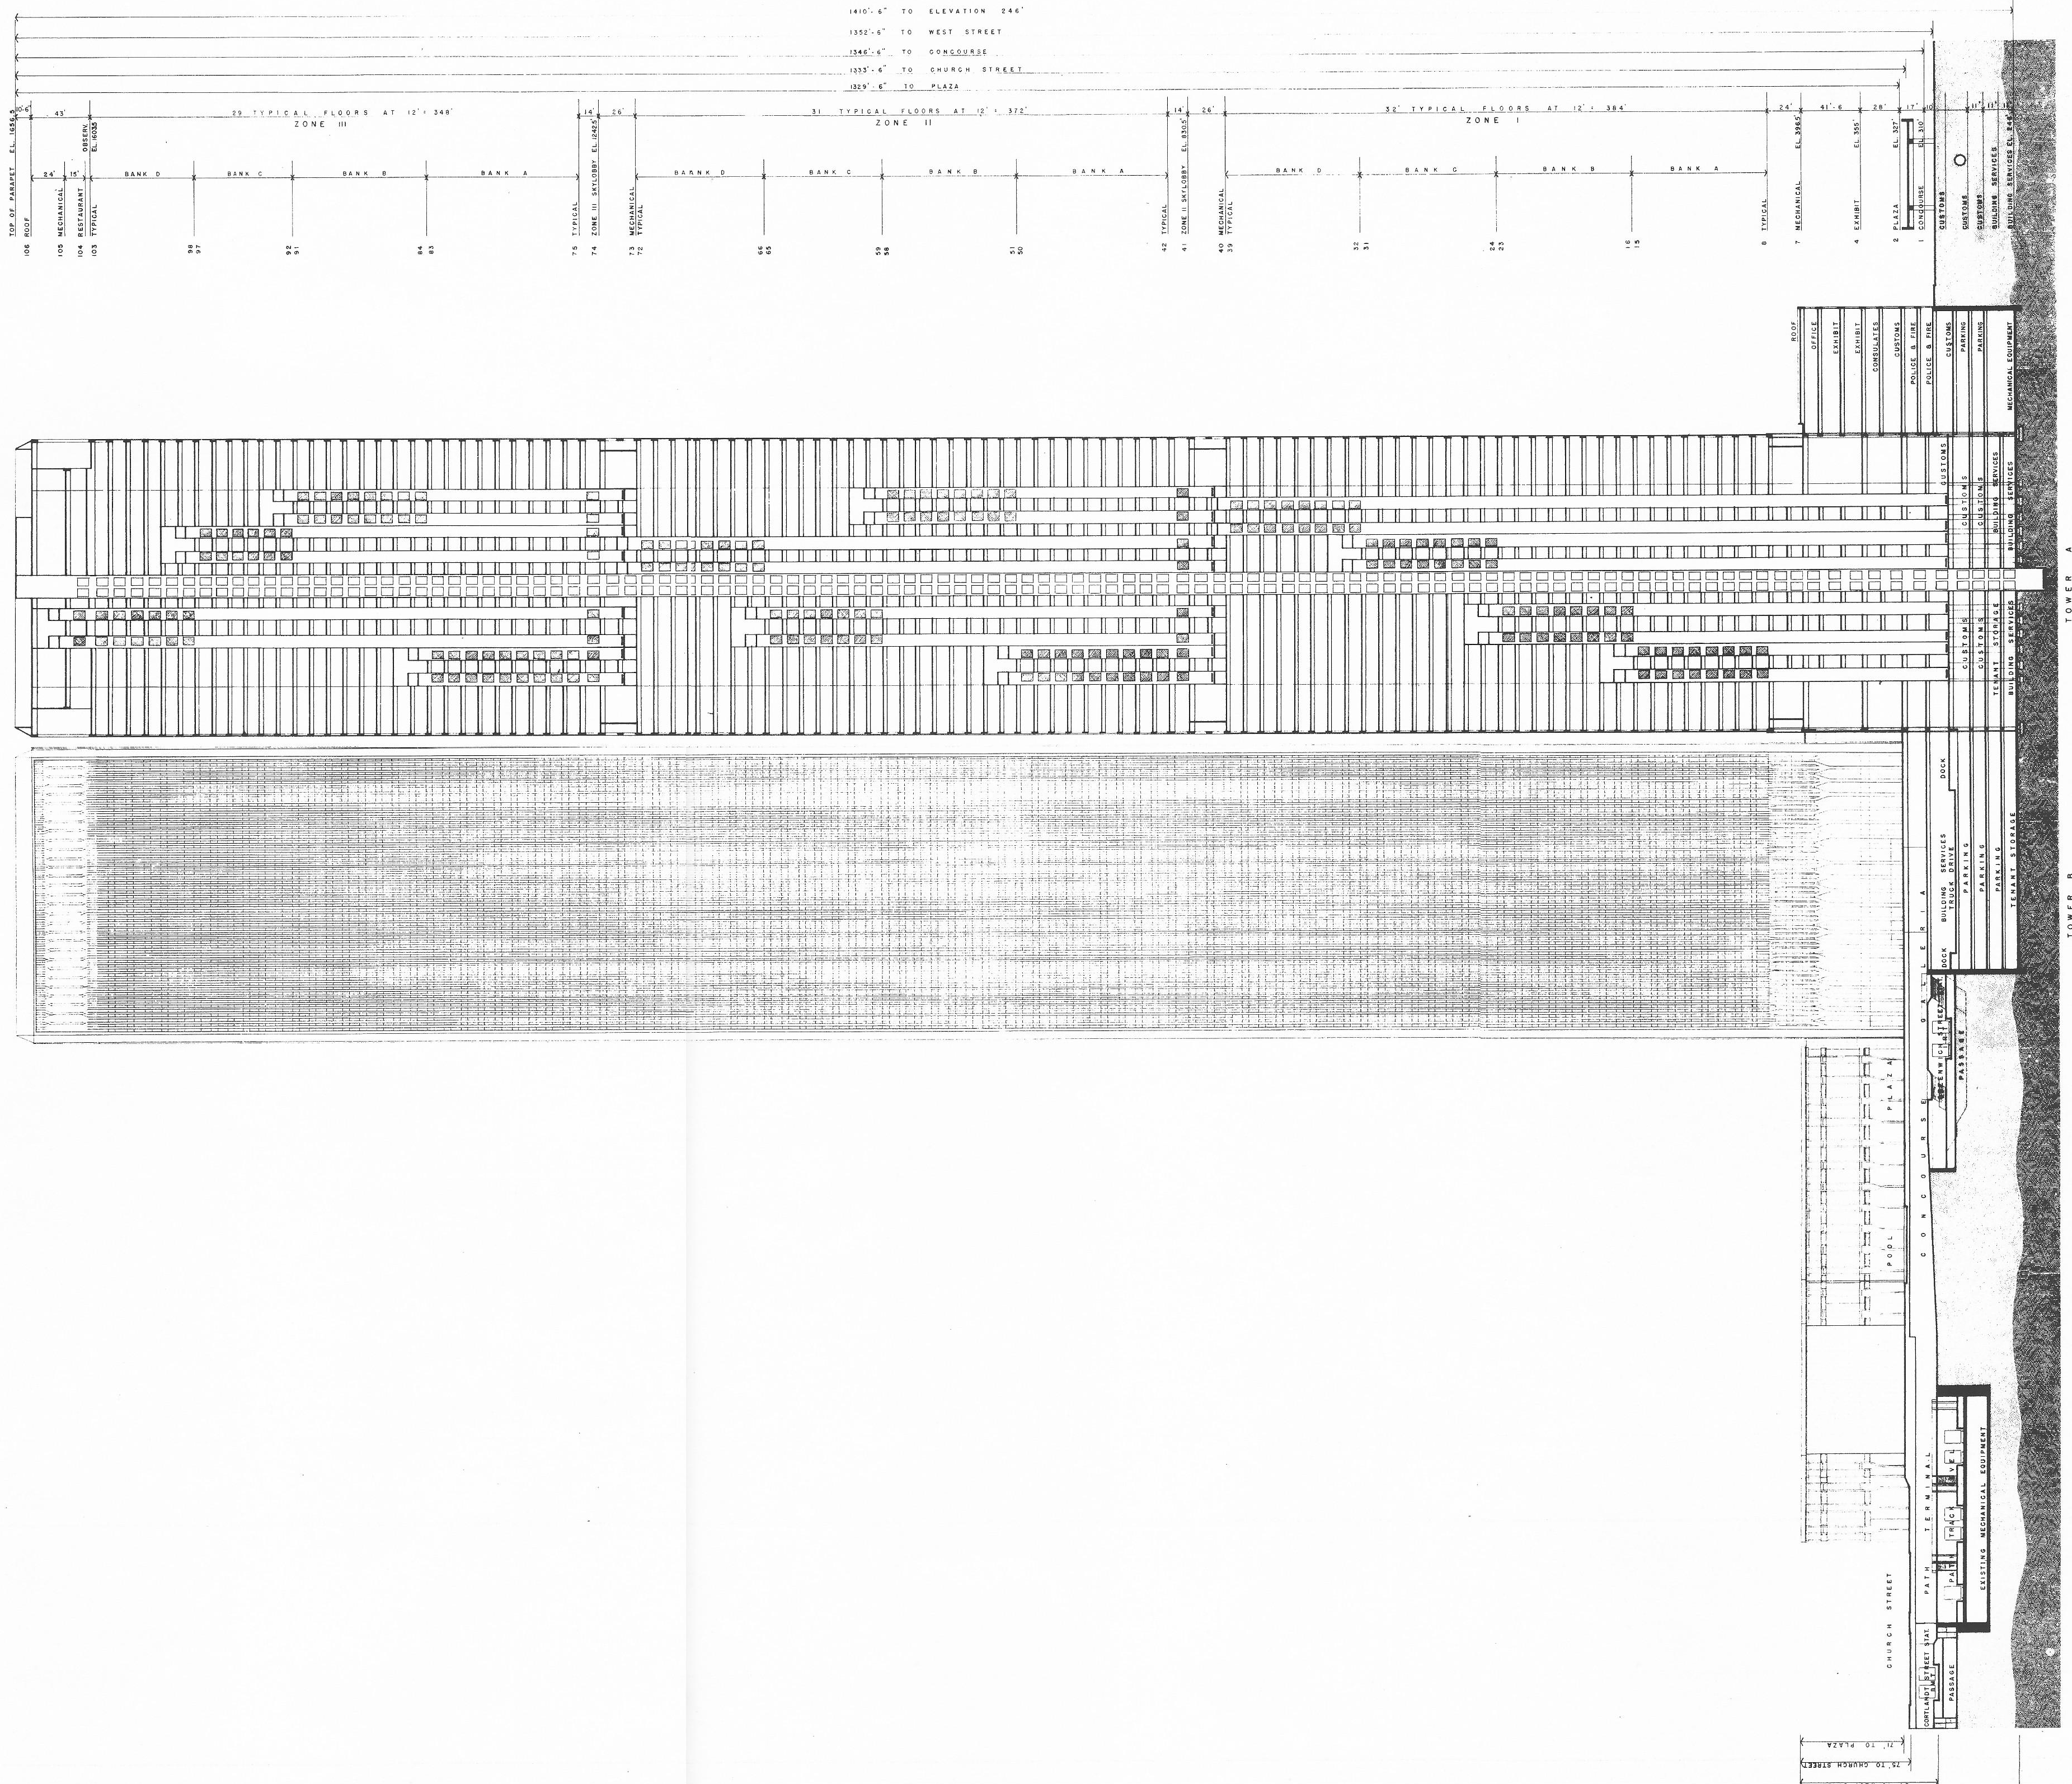

MINORU YAMASAKI
AND ASSOCIATES
MINORU YAMASAKI, ARCHITECT

EMERY ROTH & SONS
RICHARD ROTH, ARCHITECT

WORTHINGTON, SKILLING,
HELLE AND JACKSON
STRUCTURAL ENGINEERS

JAROS, BAUM & BOLLES
MECHANICAL ENGINEERS

JOSEPH R. LORING
AND ASSOCIATES
ELECTRICAL ENGINEERS

THE WORLD TRADE CENTER

THE PORT OF
NEW YORK
AUTHORITY

MASTER PLAN
TOWER BUILDING
SECTION

SCALE 1" = 40' - 0"
DRAWN
CHECKED
DATE DEC. 16, 1963
APPROVED
CHIEF, PLANNING DIVISION
DATE

DRAWING NO.

A - Y - DP - 1-8-14