

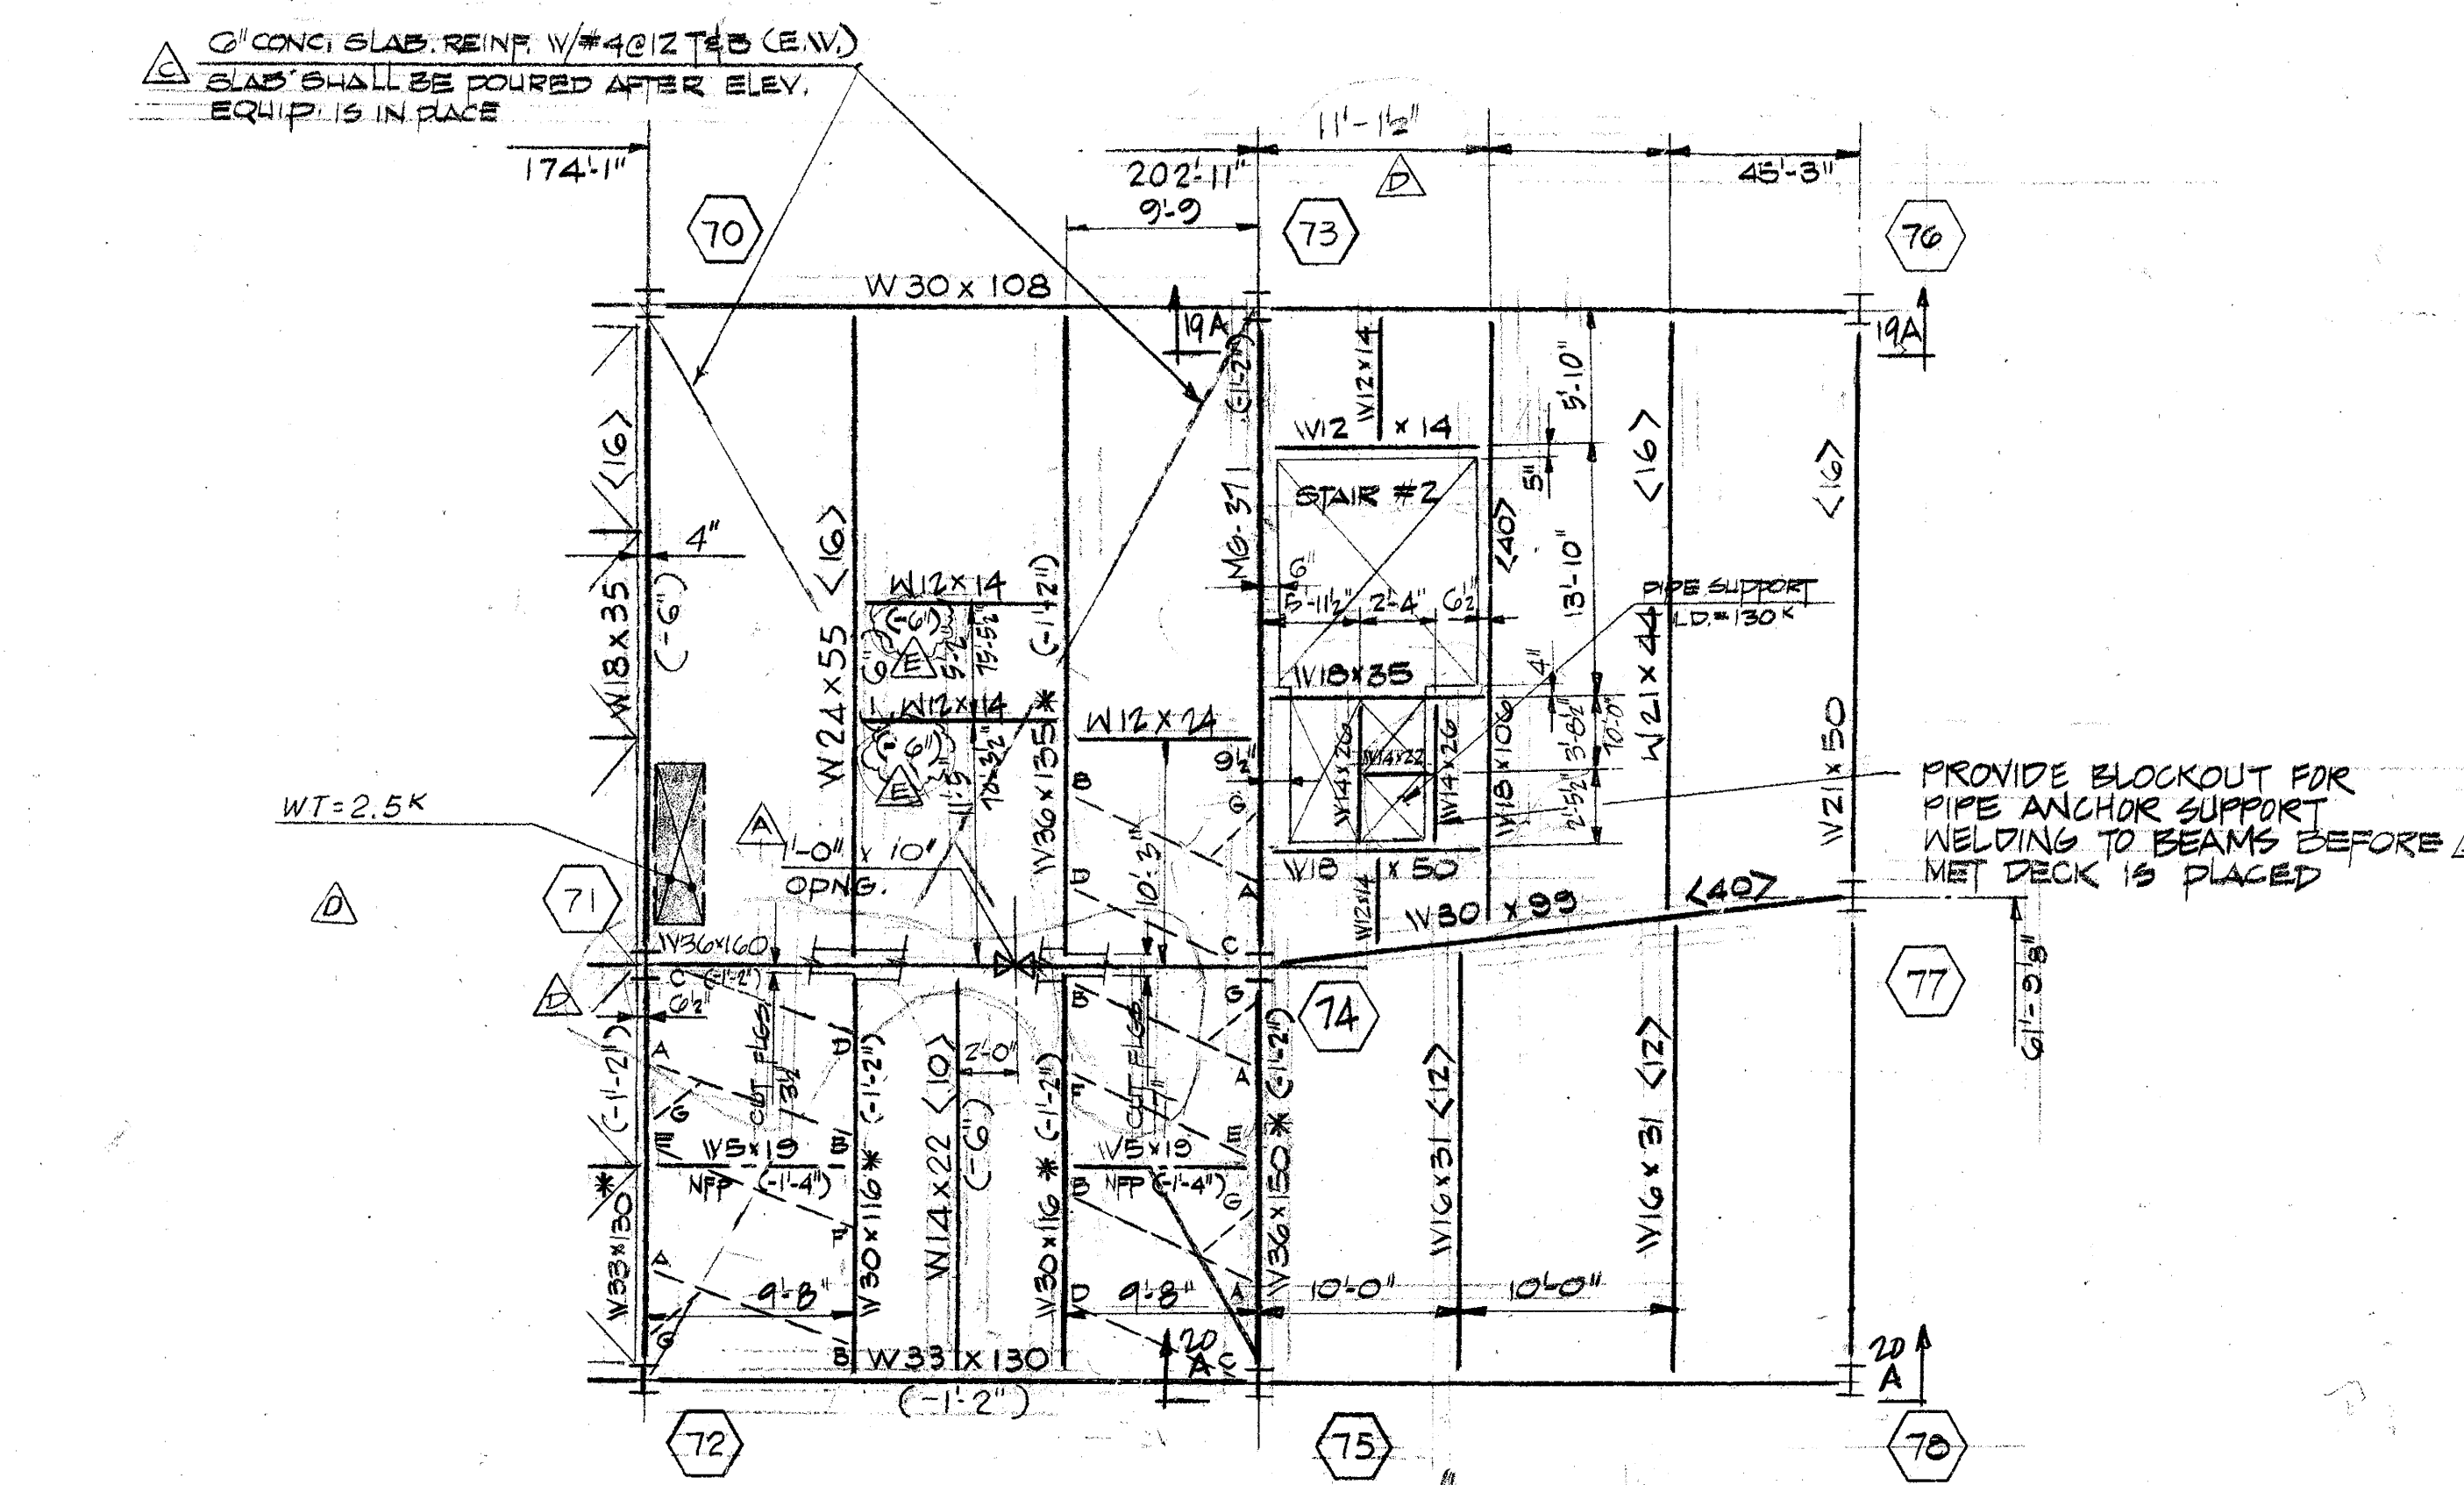


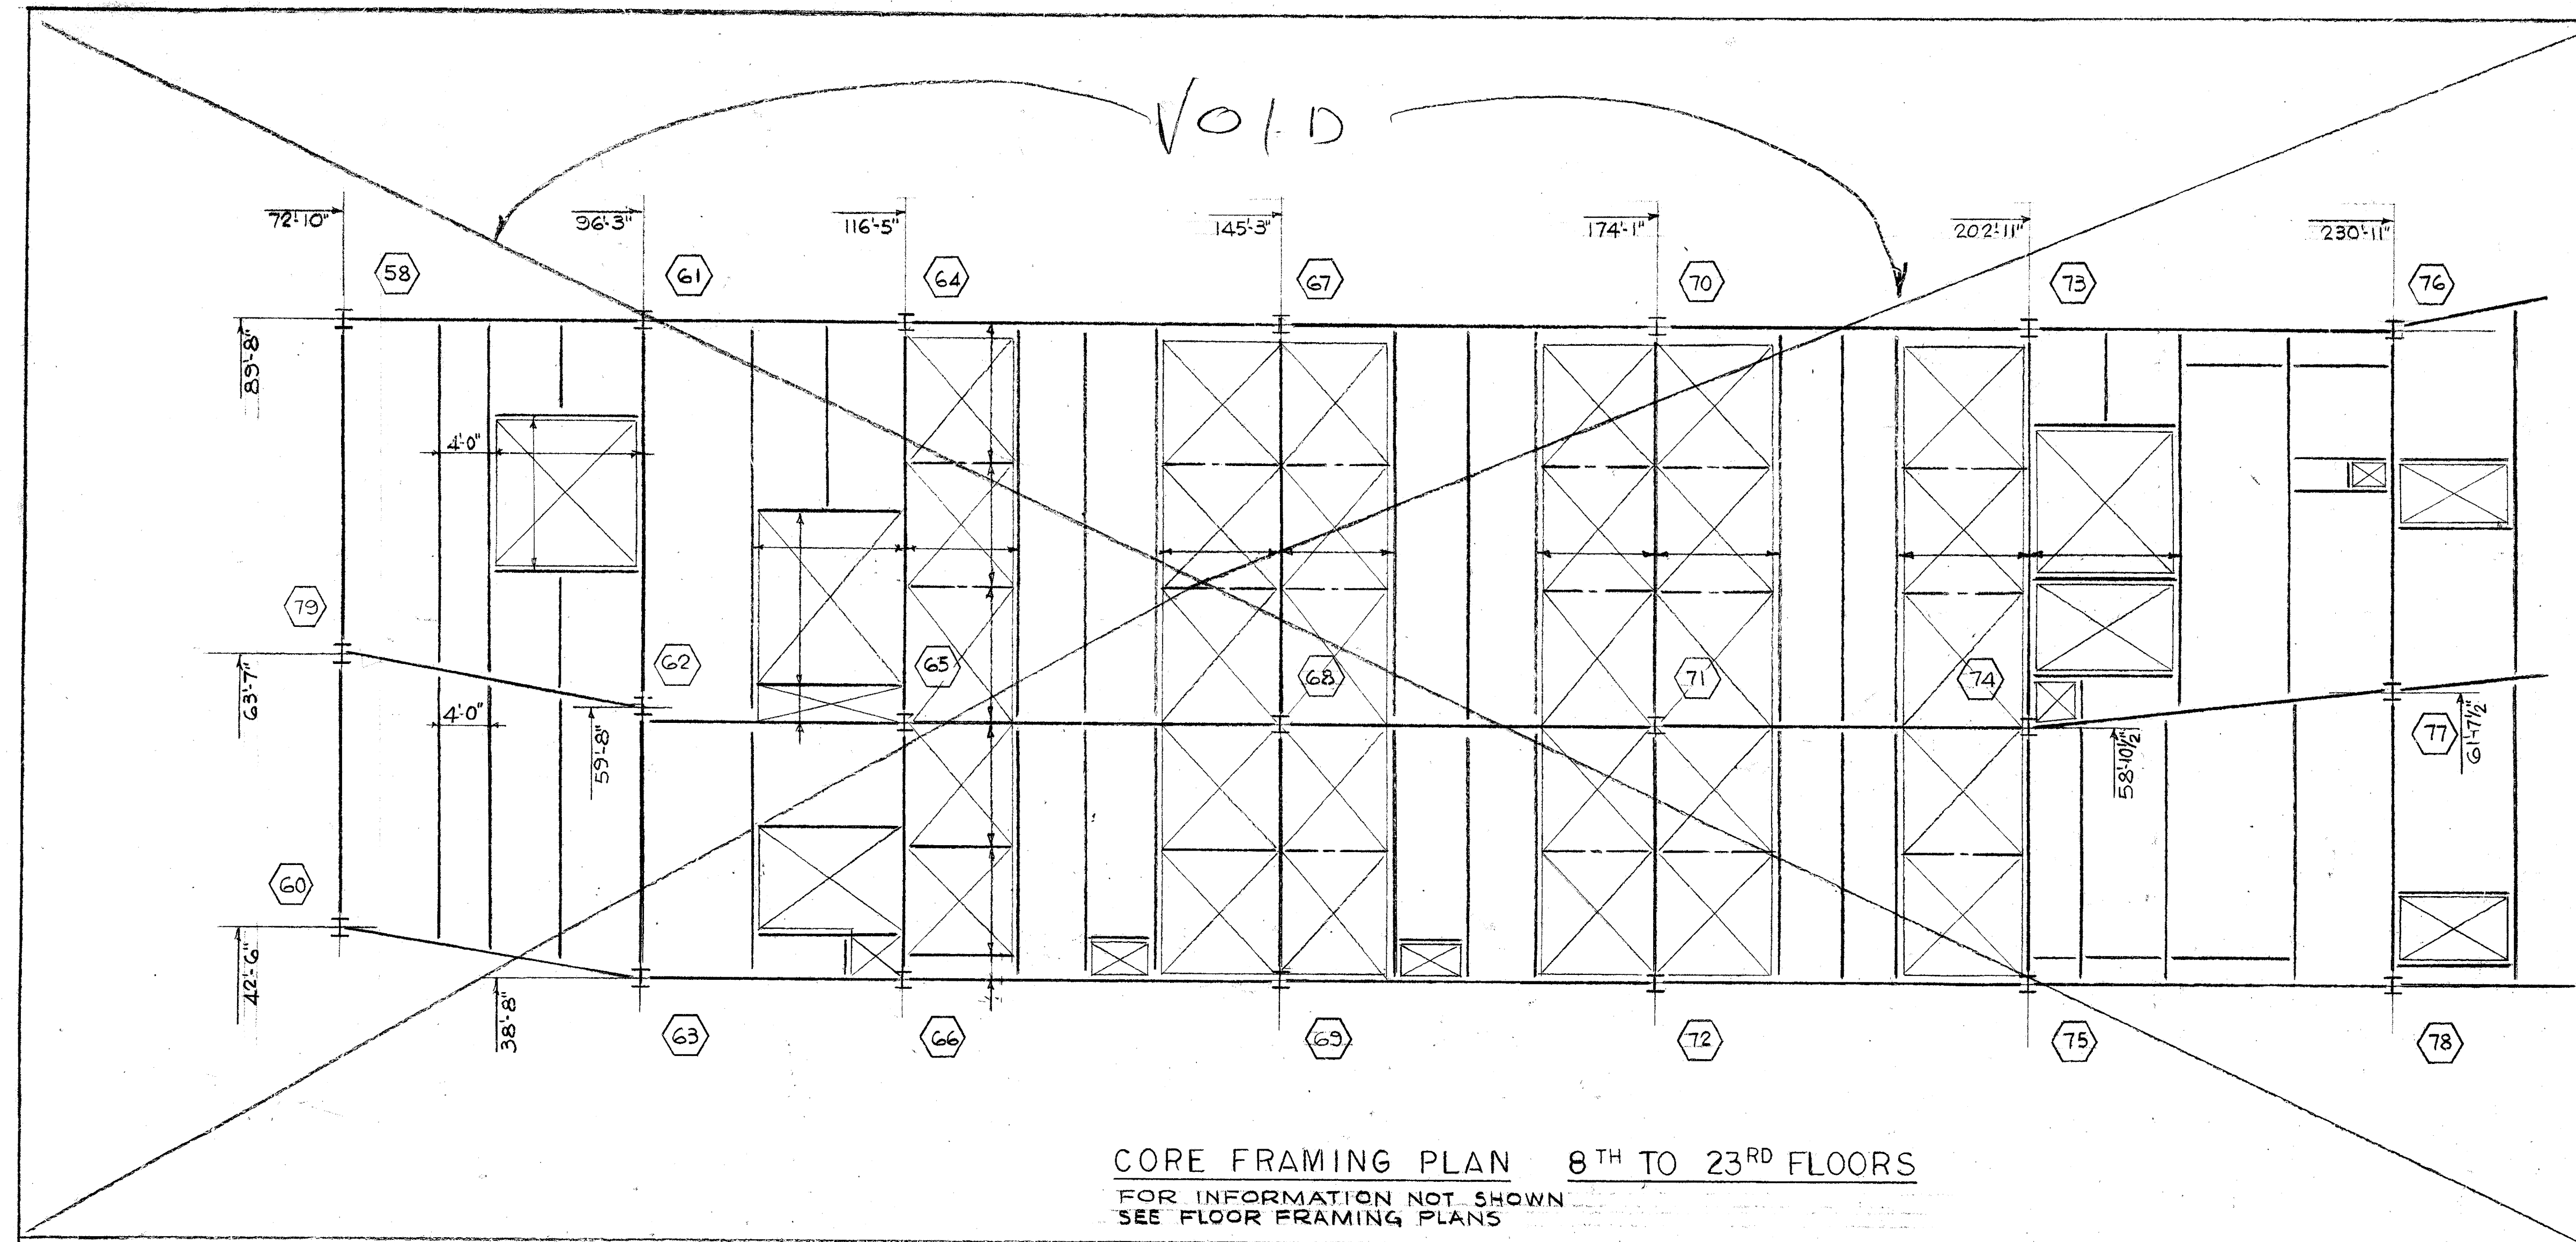

1. * INDICATES BEAM SHALL BE ASTM A-36 STEEL.
2. FOR BALANCE OF INFORMATION NOT SHOWN SEE DWGS 5-8-85

ELEVATOR REACTION #	AT 23RD FLOOR ONLY
A	25
B	17
C	11
D	14
E	13
F	10
G	7

* ALL REACTIONS HAVE BEEN DOUBLED FOR IMPACT

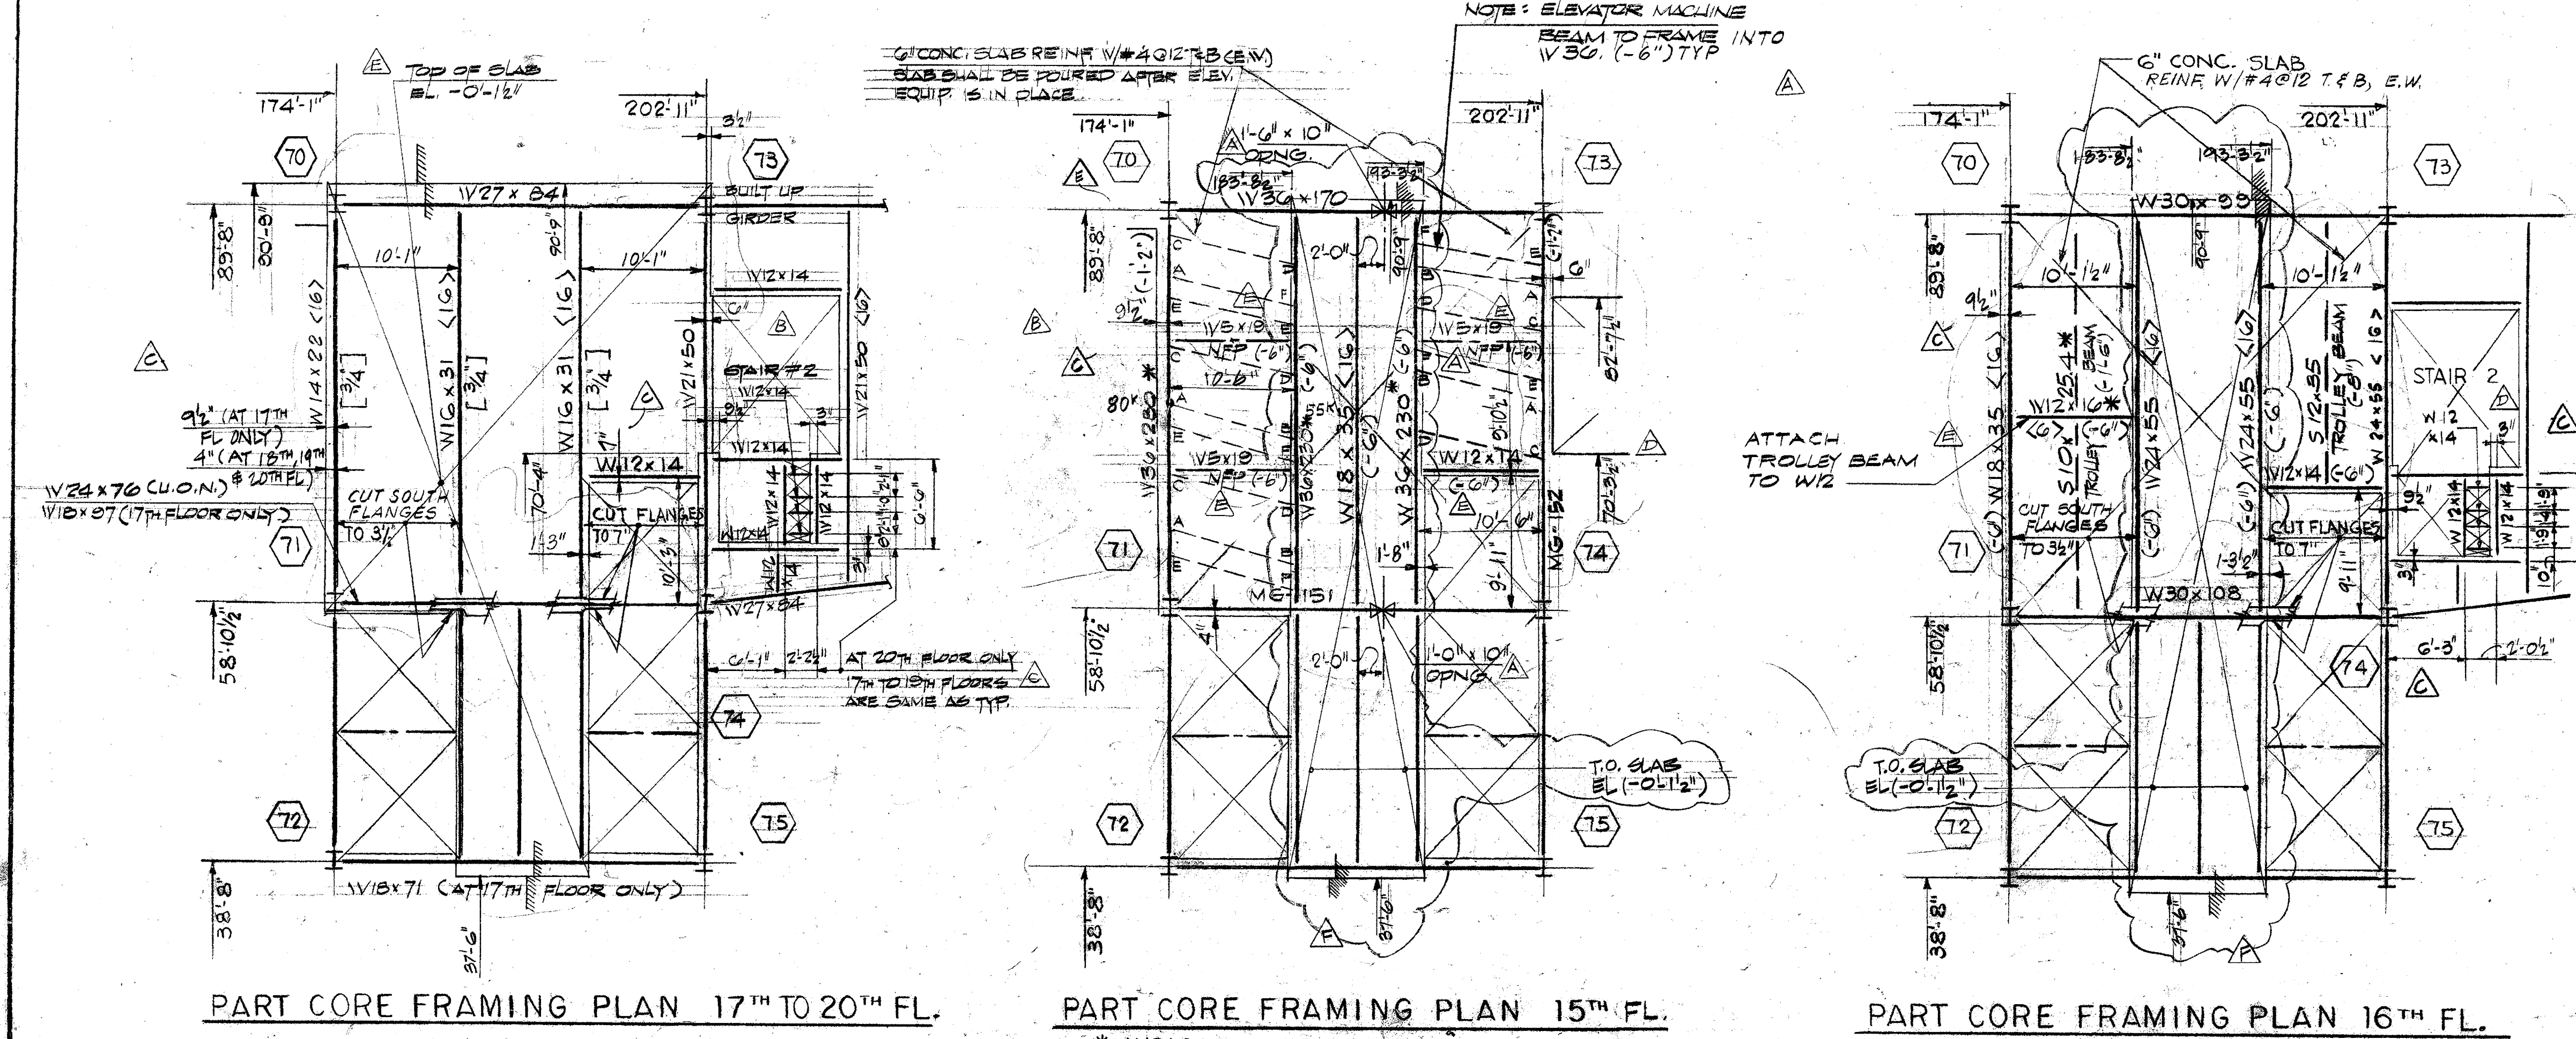

ELEVATOR REACTIONS	AT 15TH FLOOR
A	10
B	12
C	6
D	6
E	10
F	5

* ALL REACTIONS HAVE BEEN DOUBLED FOR IMPACT

PART CORE FRAMING PLAN
AT 11TH - 13TH FLS

- NOTES:
- FOR INFORMATION NOT SHOWN, SEE TYPICAL FLOOR FRAMING PLAN, 5-8-85.
 - PROVIDE OPENINGS IN CONCRETE SLAB AS PER CERTIFIED ELEVATOR SHOP DRAWING. SUPPLY 2#5 CORNER REINFORCEMENT IN EACH CORNER TOP & BOTTOM (TYP).
 - TOP OF STEEL SHALL BE 6\"/>

- RELEASED TO ARCHITECT UP TO 20TH FL. 1-10-85
RELEASED TO FRANKEL STEEL UP TO 20TH FL. 2-15-85
RELEASED TO FRANKEL STEEL 3-8-85

ISSUED TO PORT AUTHORITY 1-15-85

5-8-85	REVISED AS CIRCLED
7-8-85	REVISED AS CIRCLED
8-10-85	ISSUED TO PORT AUTHORITY

DATE	REVISIONS
------	-----------

CORE FRAMING PLANS
8TH TO 23RD FLOORS

7
WORLD TRADE CENTER
47 STORY OFFICE BUILDING

BOUNDED BY
VESEY STREET AND BARCLAY STREET
WASHINGTON STREET AND WEST BROADWAY
NEW YORK, N.Y. 10036

EMERY ROTH & SONS P.C.
ARCHITECTS

845 THIRD AVENUE NEW YORK, N.Y. 10022

THE OFFICE OF
IRWIN G. CANTOR P.C.
STRUCTURAL ENGINEERS
919 THIRD AVENUE NEW YORK, N.Y. 10022

SYSKA & HENNESSY
ENGINEERS
11 WEST 42ND STREET NEW YORK, N.Y. 10036

DATE	SCALE
------	-------

