


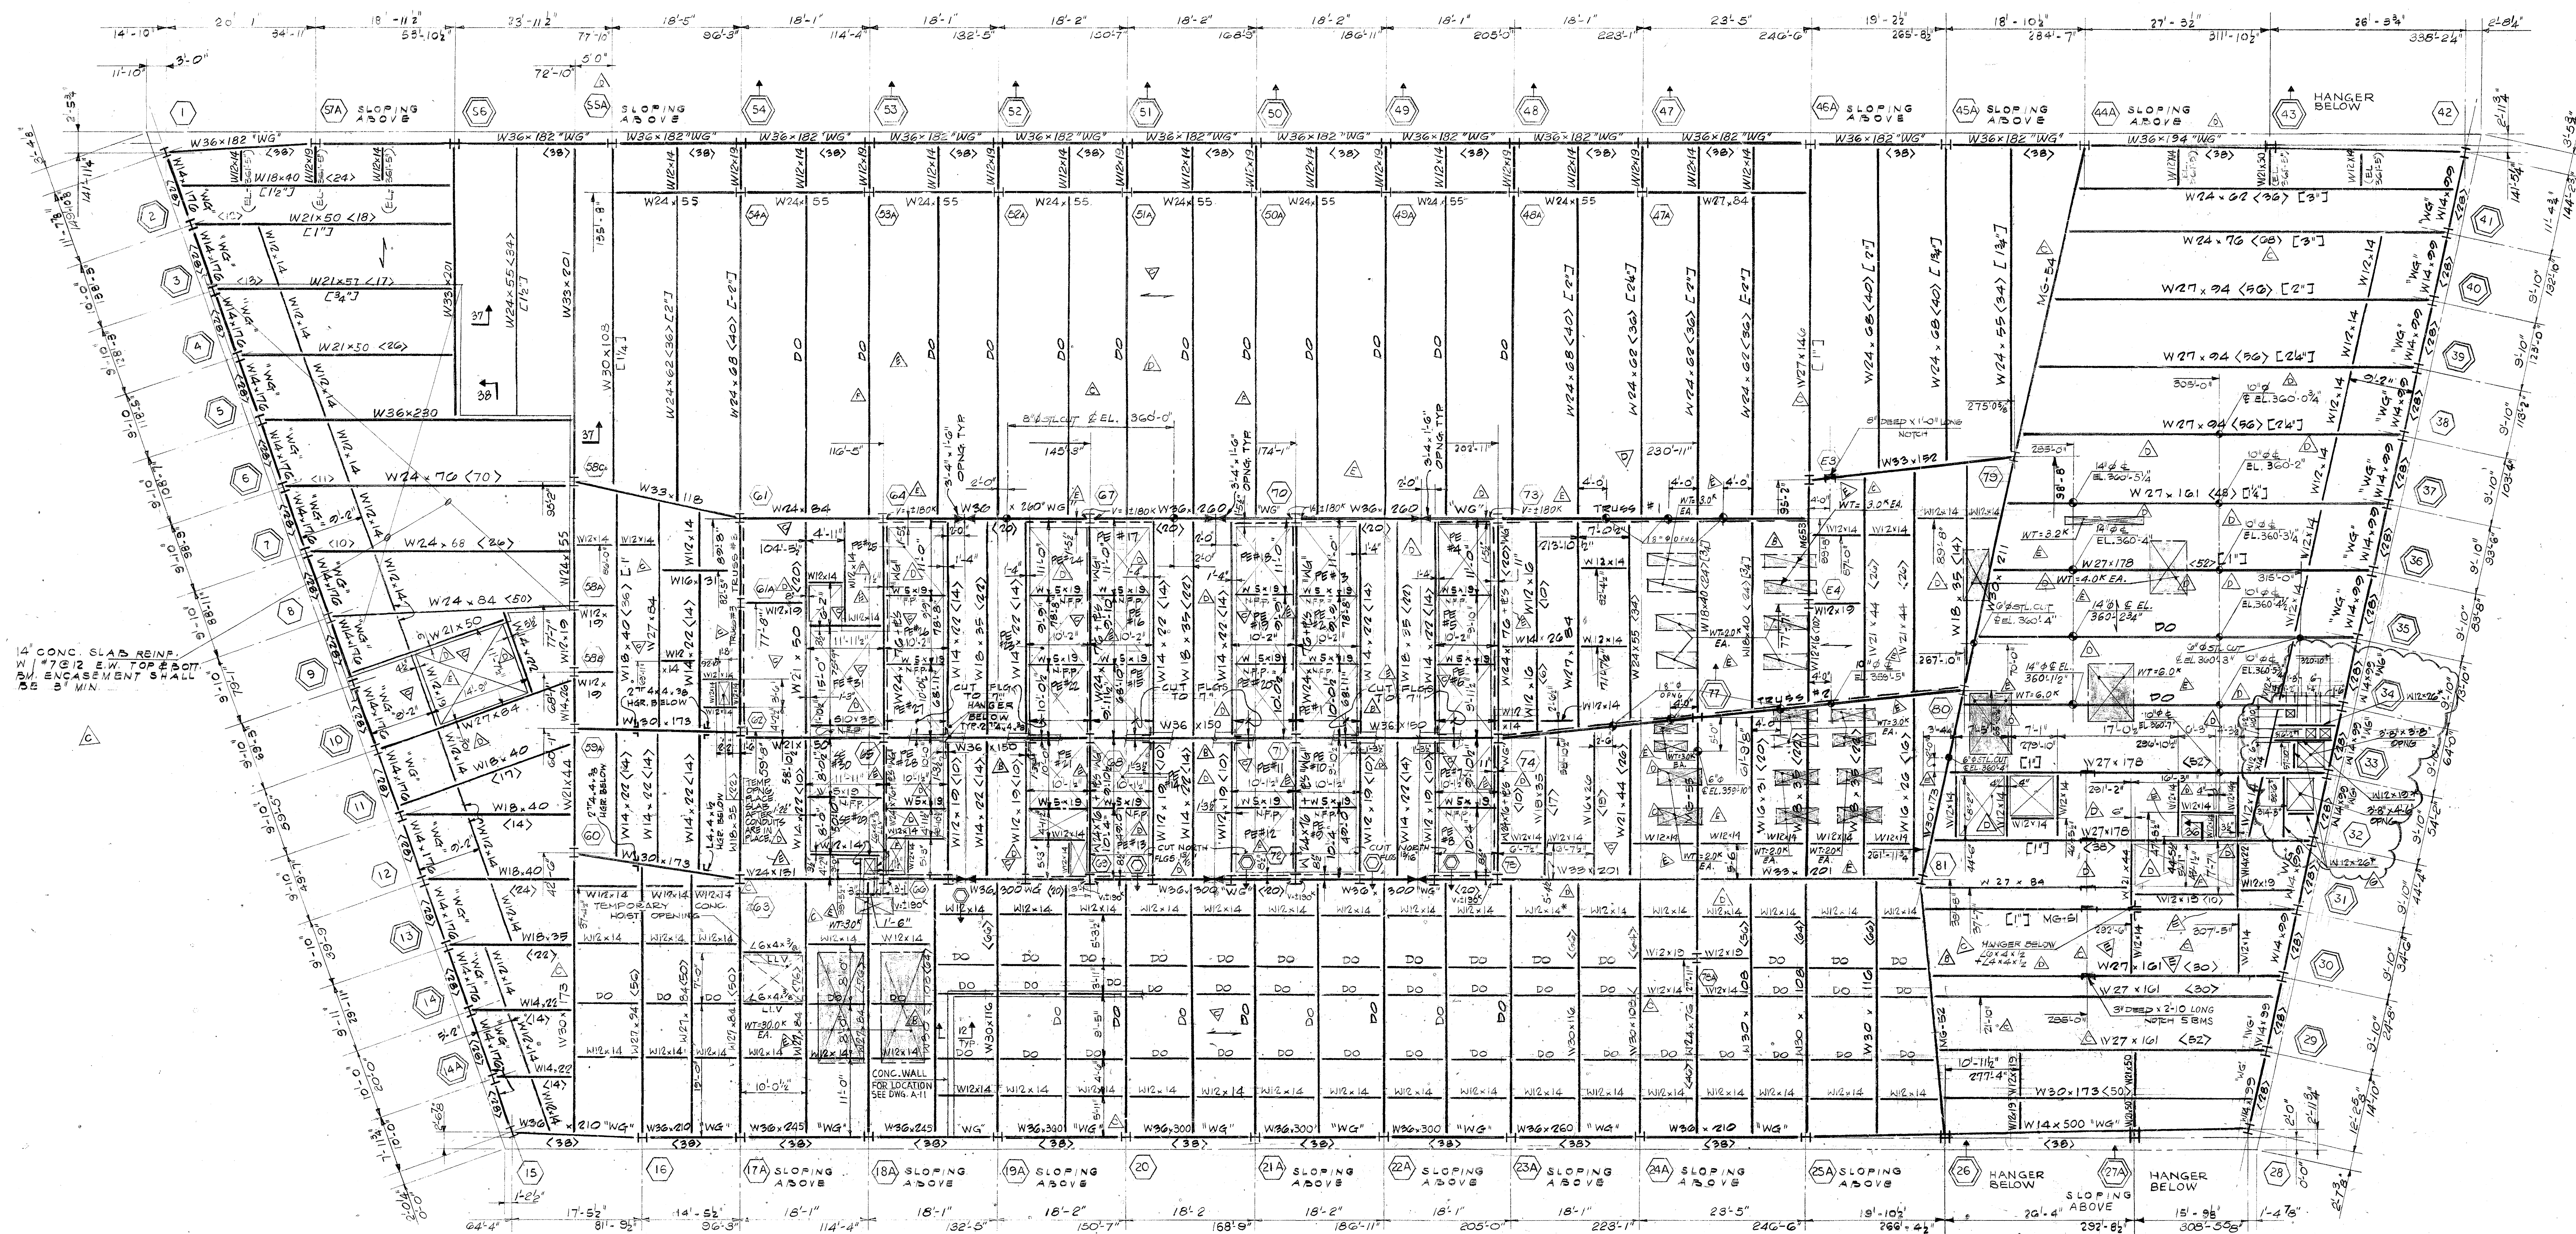

FIFTH FLOOR FRAMING PLAN

FOR DIAPHRAGM FRAMING, SEE DWG. S-24.

LEGEND

- COLUMN
- TRUSS MEMBER
- TRUSS MEMBER ABOVE
- TRUSS MEMBER BELOW
- (---) INDICATES SHEAR CONNECTORS
- [---] INDICATES CAMBER
- N.F.P. INDICATES NO FIREPROOFING

ISSUED TO PORT AUTHORITY 1-15-88
 RELEASED TO ARCHITECT 12-10-84
 RELEASED FOR INFORMATION 12-24-84
 RELEASED TO FRANKEL STEEL 1-23-85
 REVISED AS CIRCLED 2-6-85

5TH FLOOR FRAMING PLAN

7
WORLD TRADE CENTER
 47 STORY OFFICE BUILDING

BOUNDED BY
 VESEY STREET AND BARCLAY STREET
 WASHINGTON STREET AND WEST BROADWAY
 NEW YORK

EMERY ROTH & SONS P.C.
 ARCHITECTS

845 THIRD AVENUE NEW YORK, N.Y. 10022

THE OFFICE OF
IRWIN CANTOR P.C.
 STRUCTURAL ENGINEERS
 919 THIRD AVENUE NEW YORK, N.Y. 10022

SYSKA & HENNESSY
 ENGINEERS
 11 WEST 42ND STREET NEW YORK, N.Y. 10036

DATE: SCALE:

