




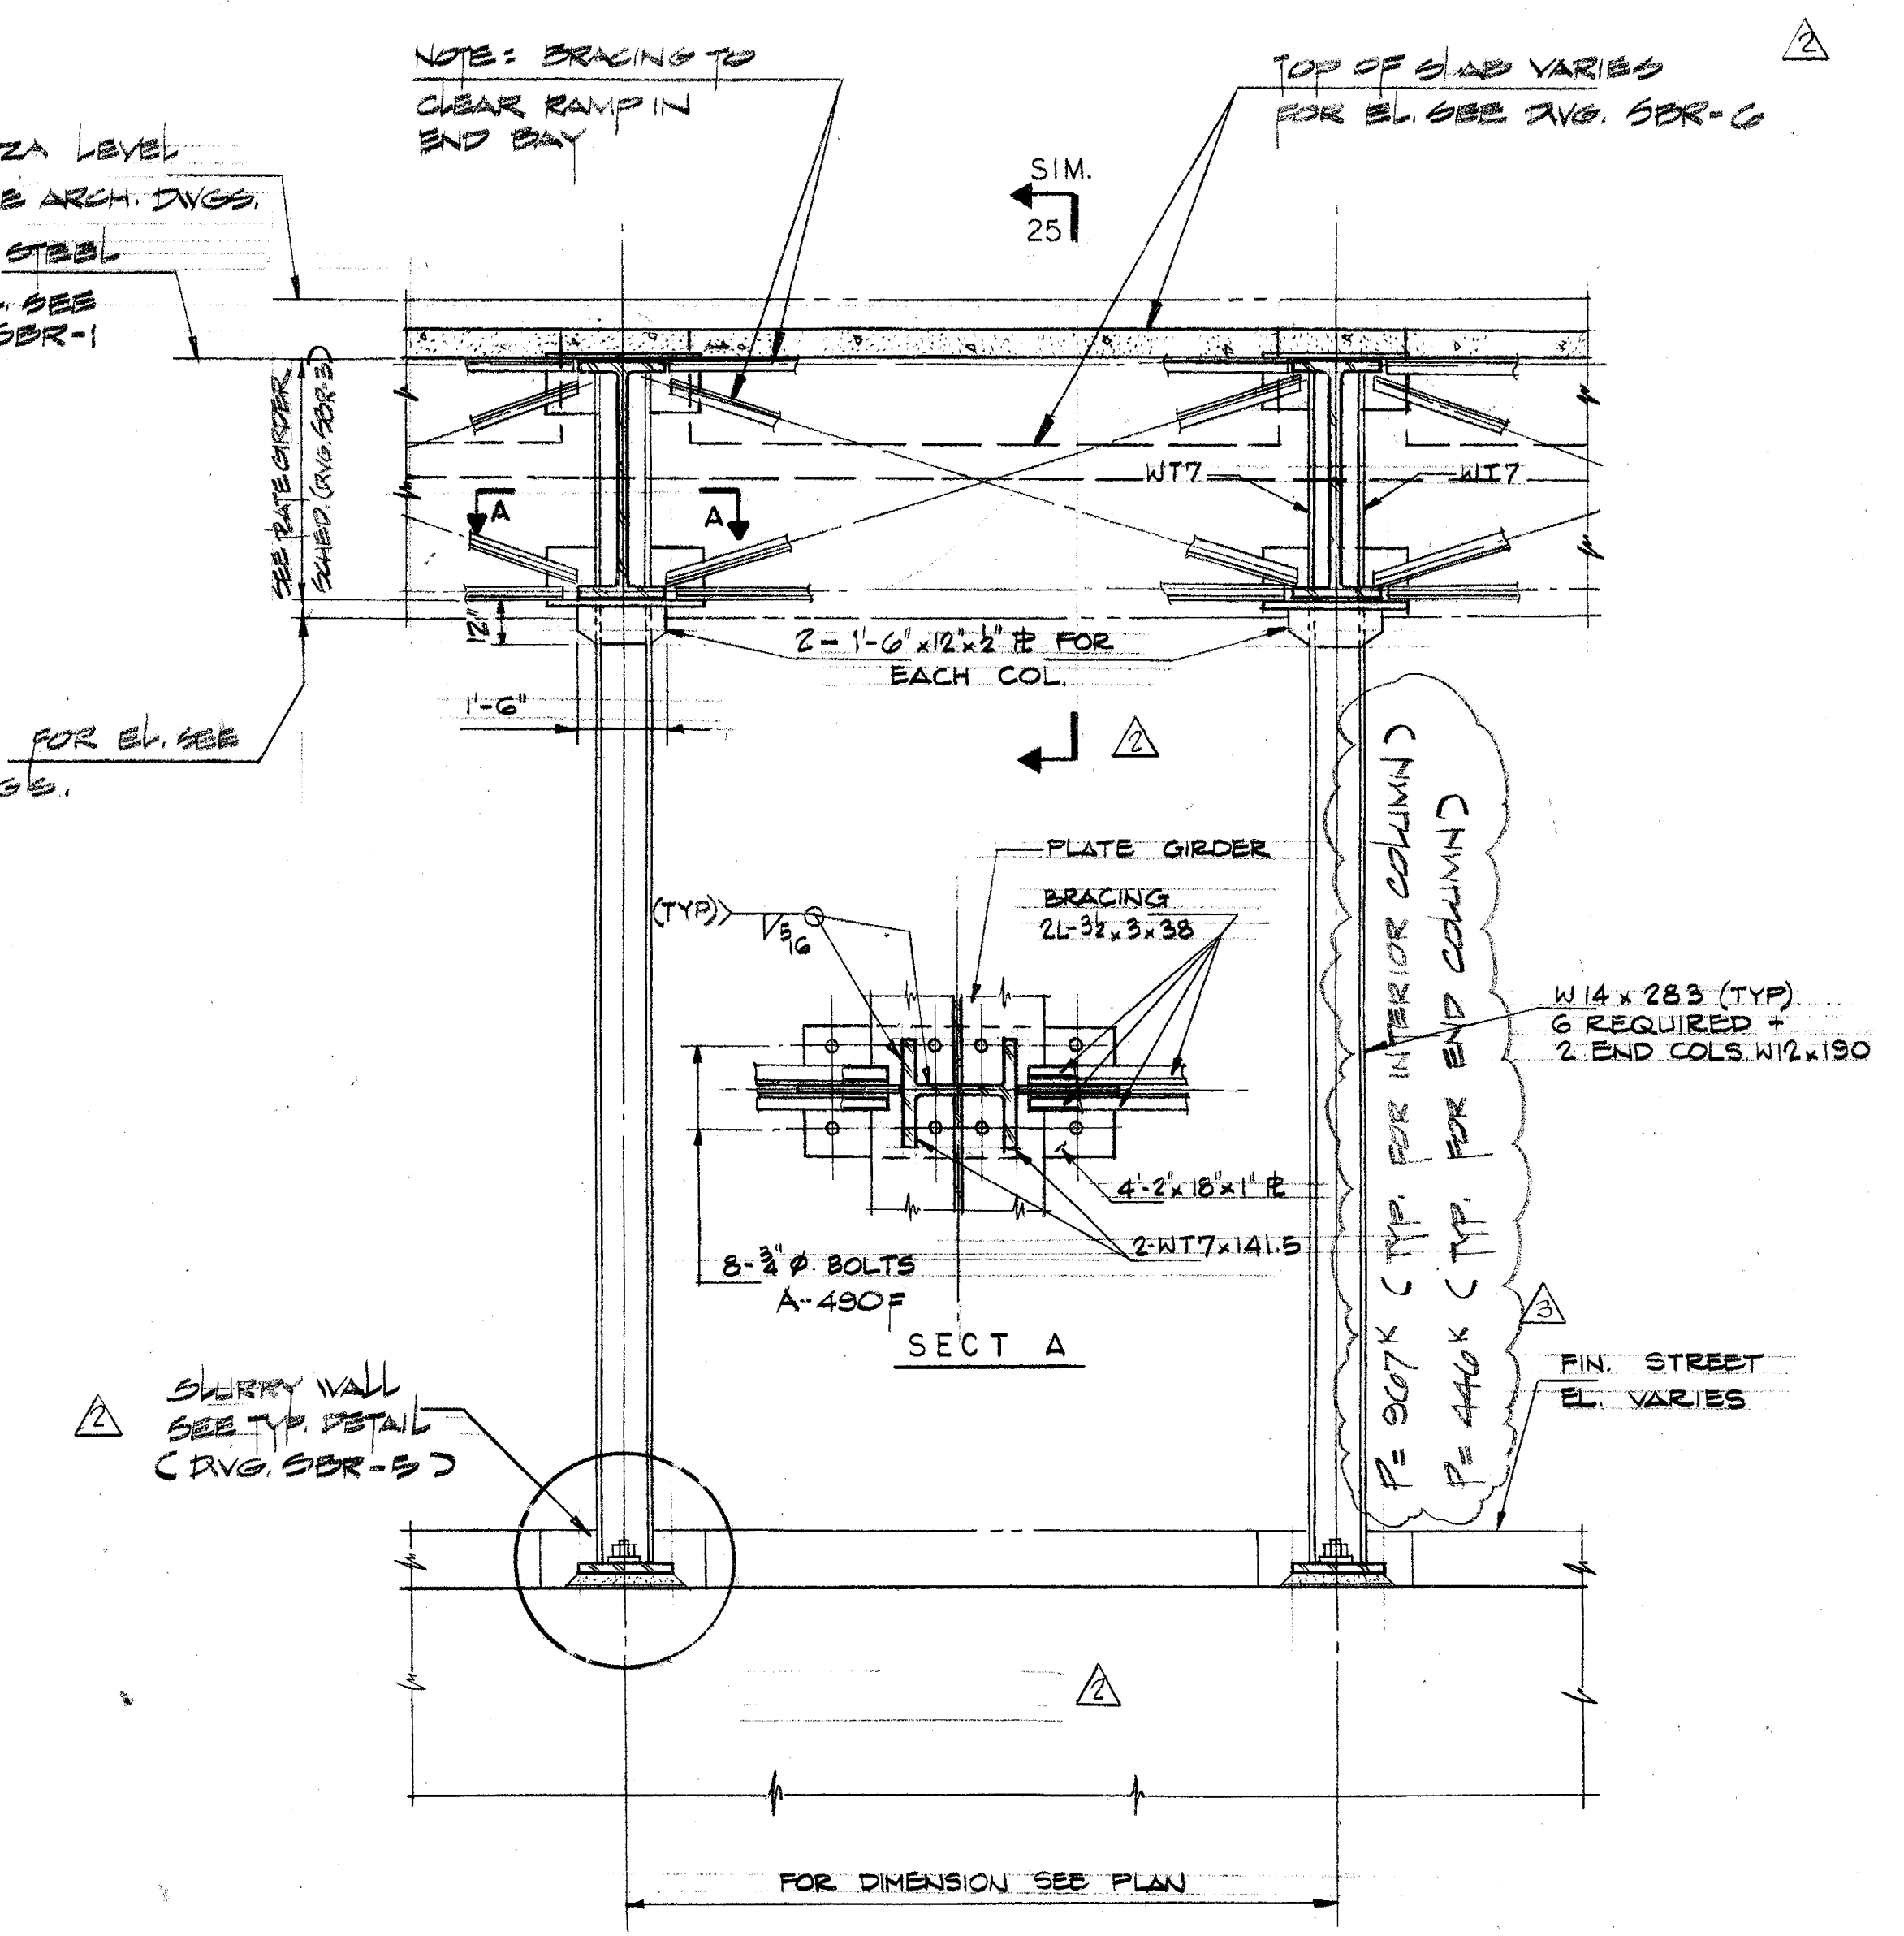

SECTION - 1

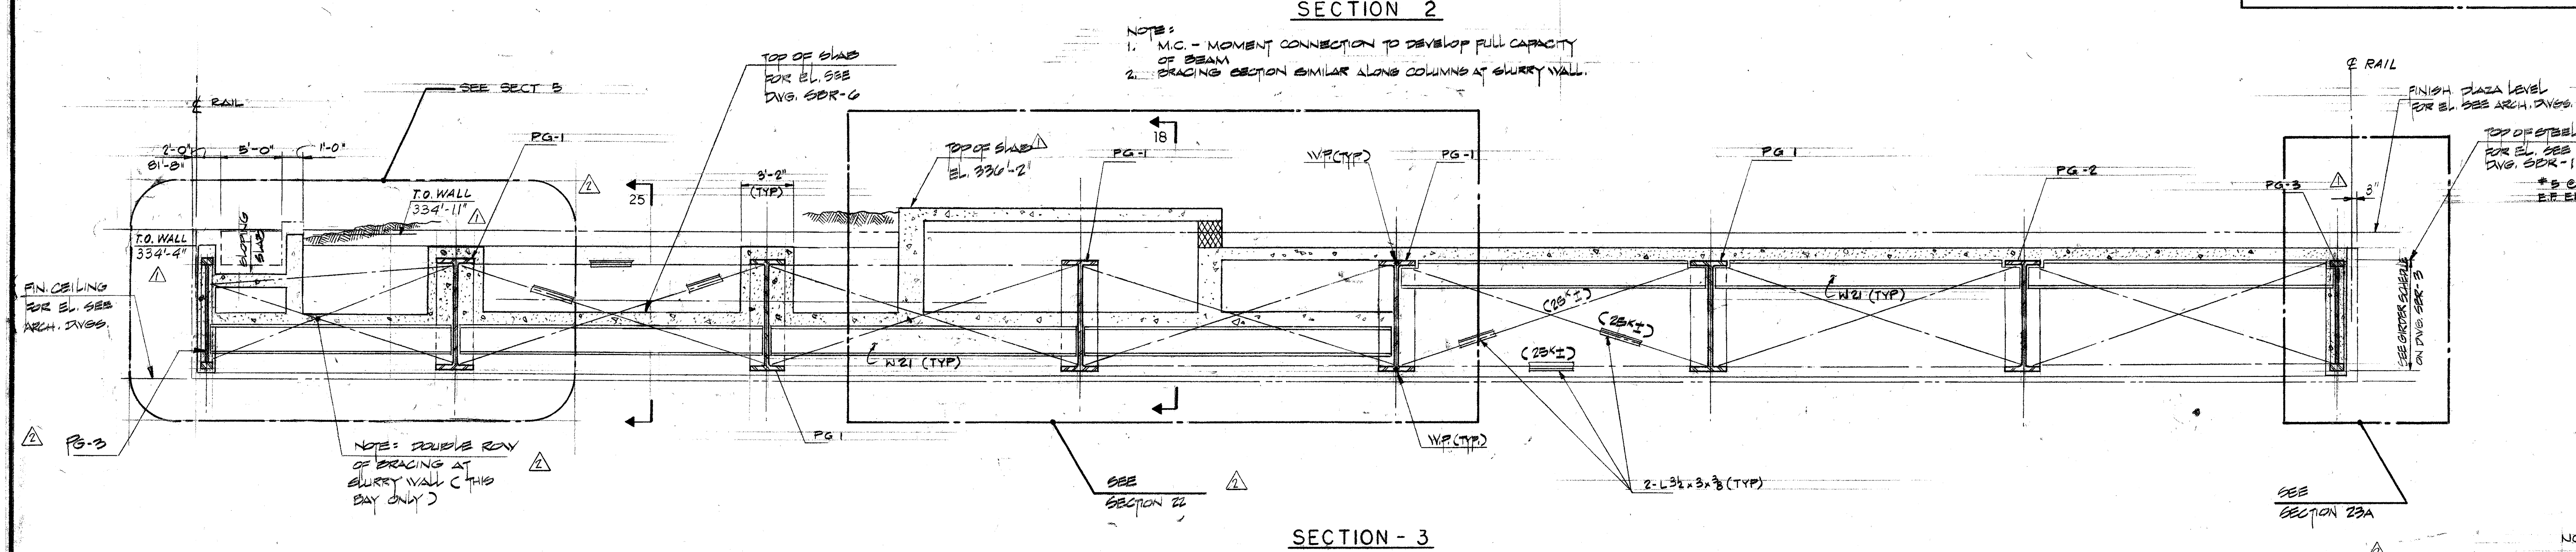

SECTION - 3

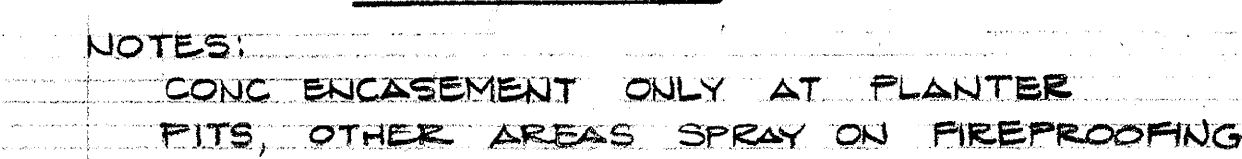

See 67100-2330

PLAZA BRIDGE SECTION

BOUNDED BY  
VESEY STREET AND BARCLAY STREET  
WASHINGTON STREET AND WEST BROADWAY  
NEW YORK NEW YORK

THE OFFICE OF  
IRWIN G. CANTOR P.C.  
STRUCTURAL ENGINEERS  
919 THIRD AVENUE NEW YORK, N.Y. 10022

DATE: 10-14-85 SCALE:  $\frac{1}{8}'' = 1'-0''$

SBR - 2