




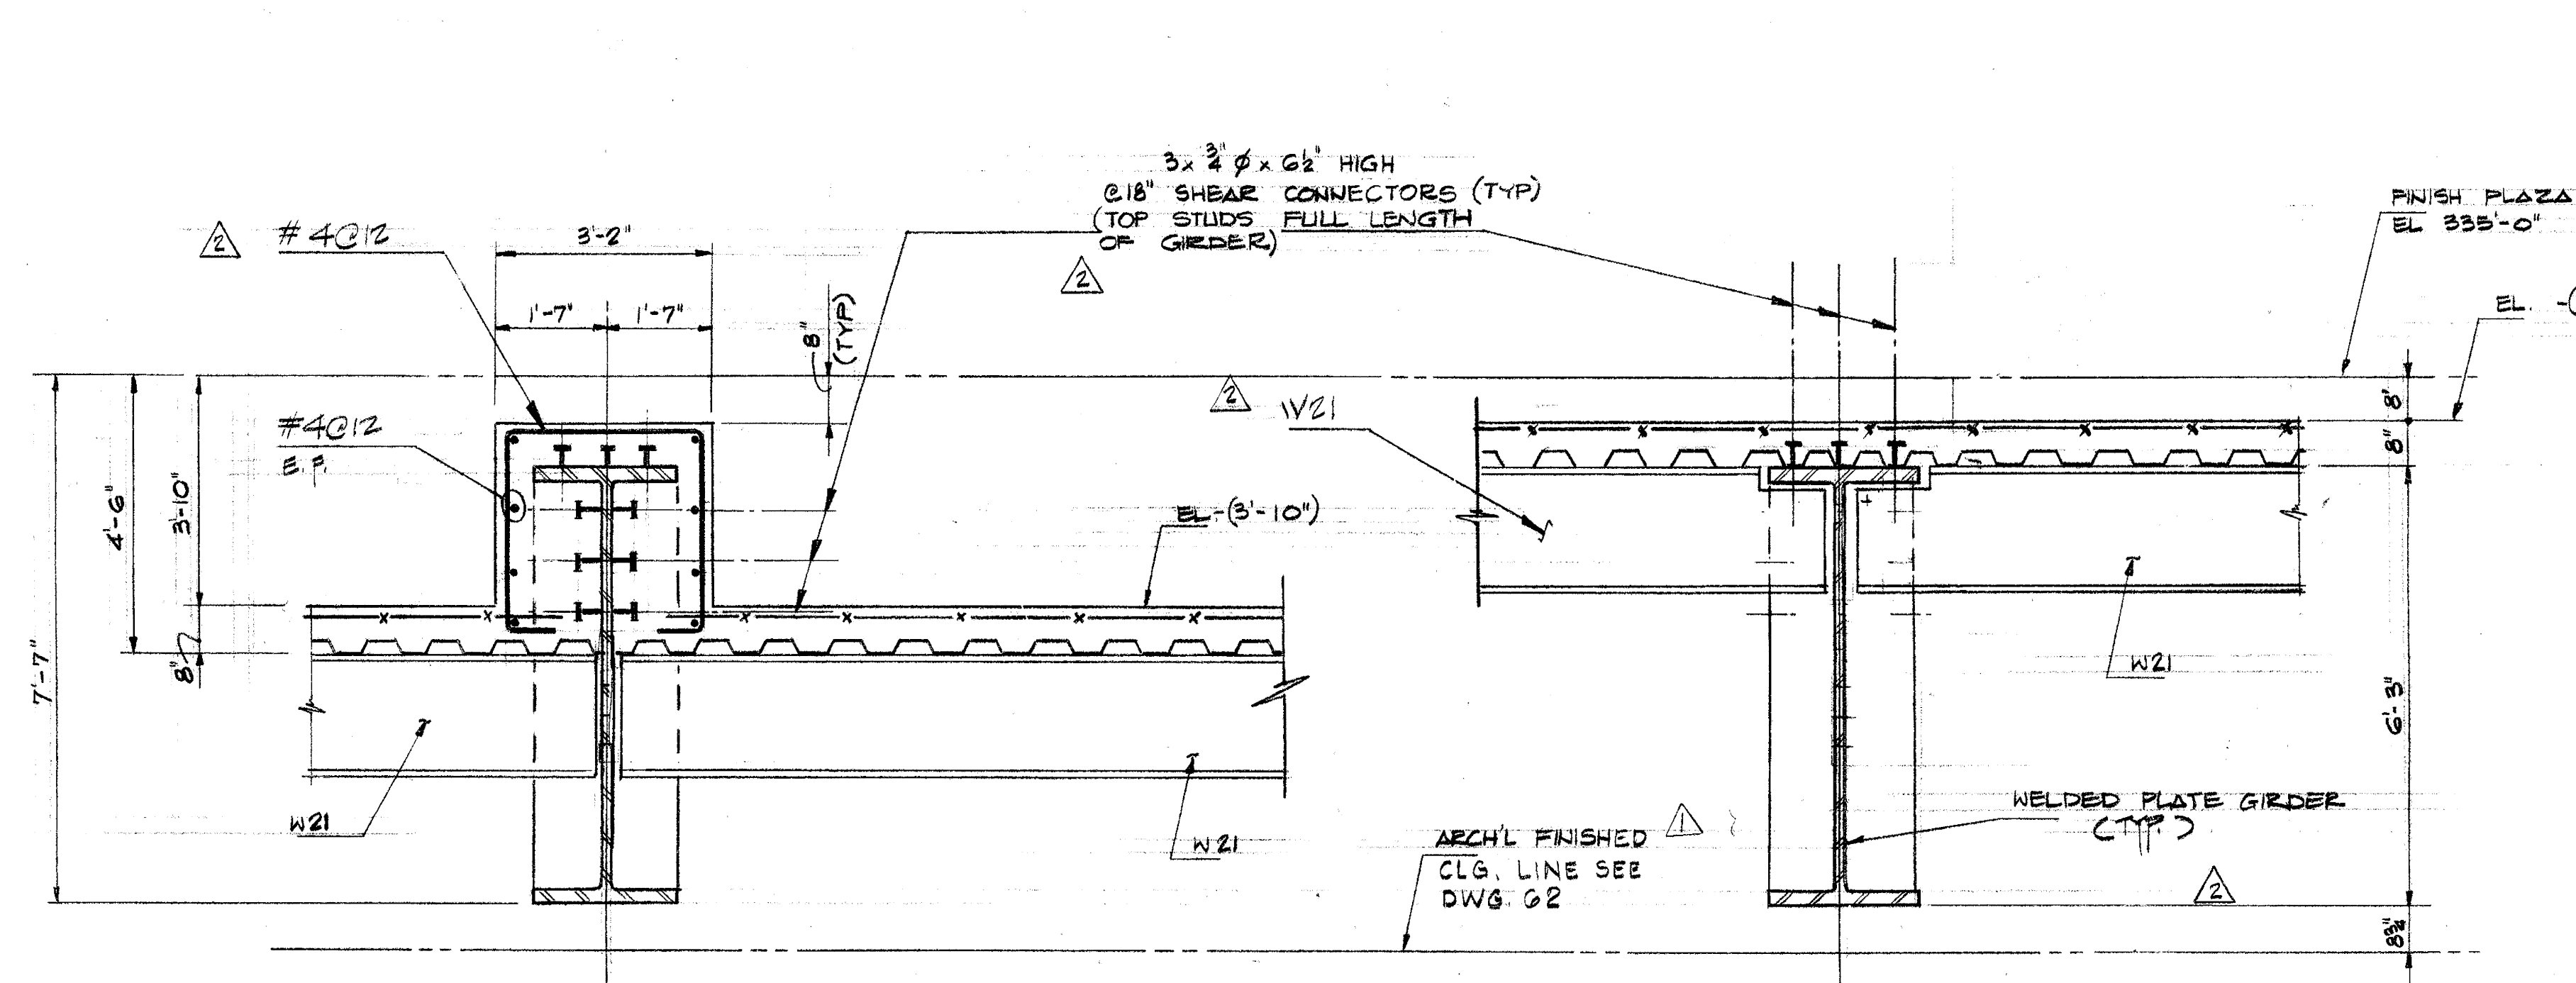

TYPICAL SECTION

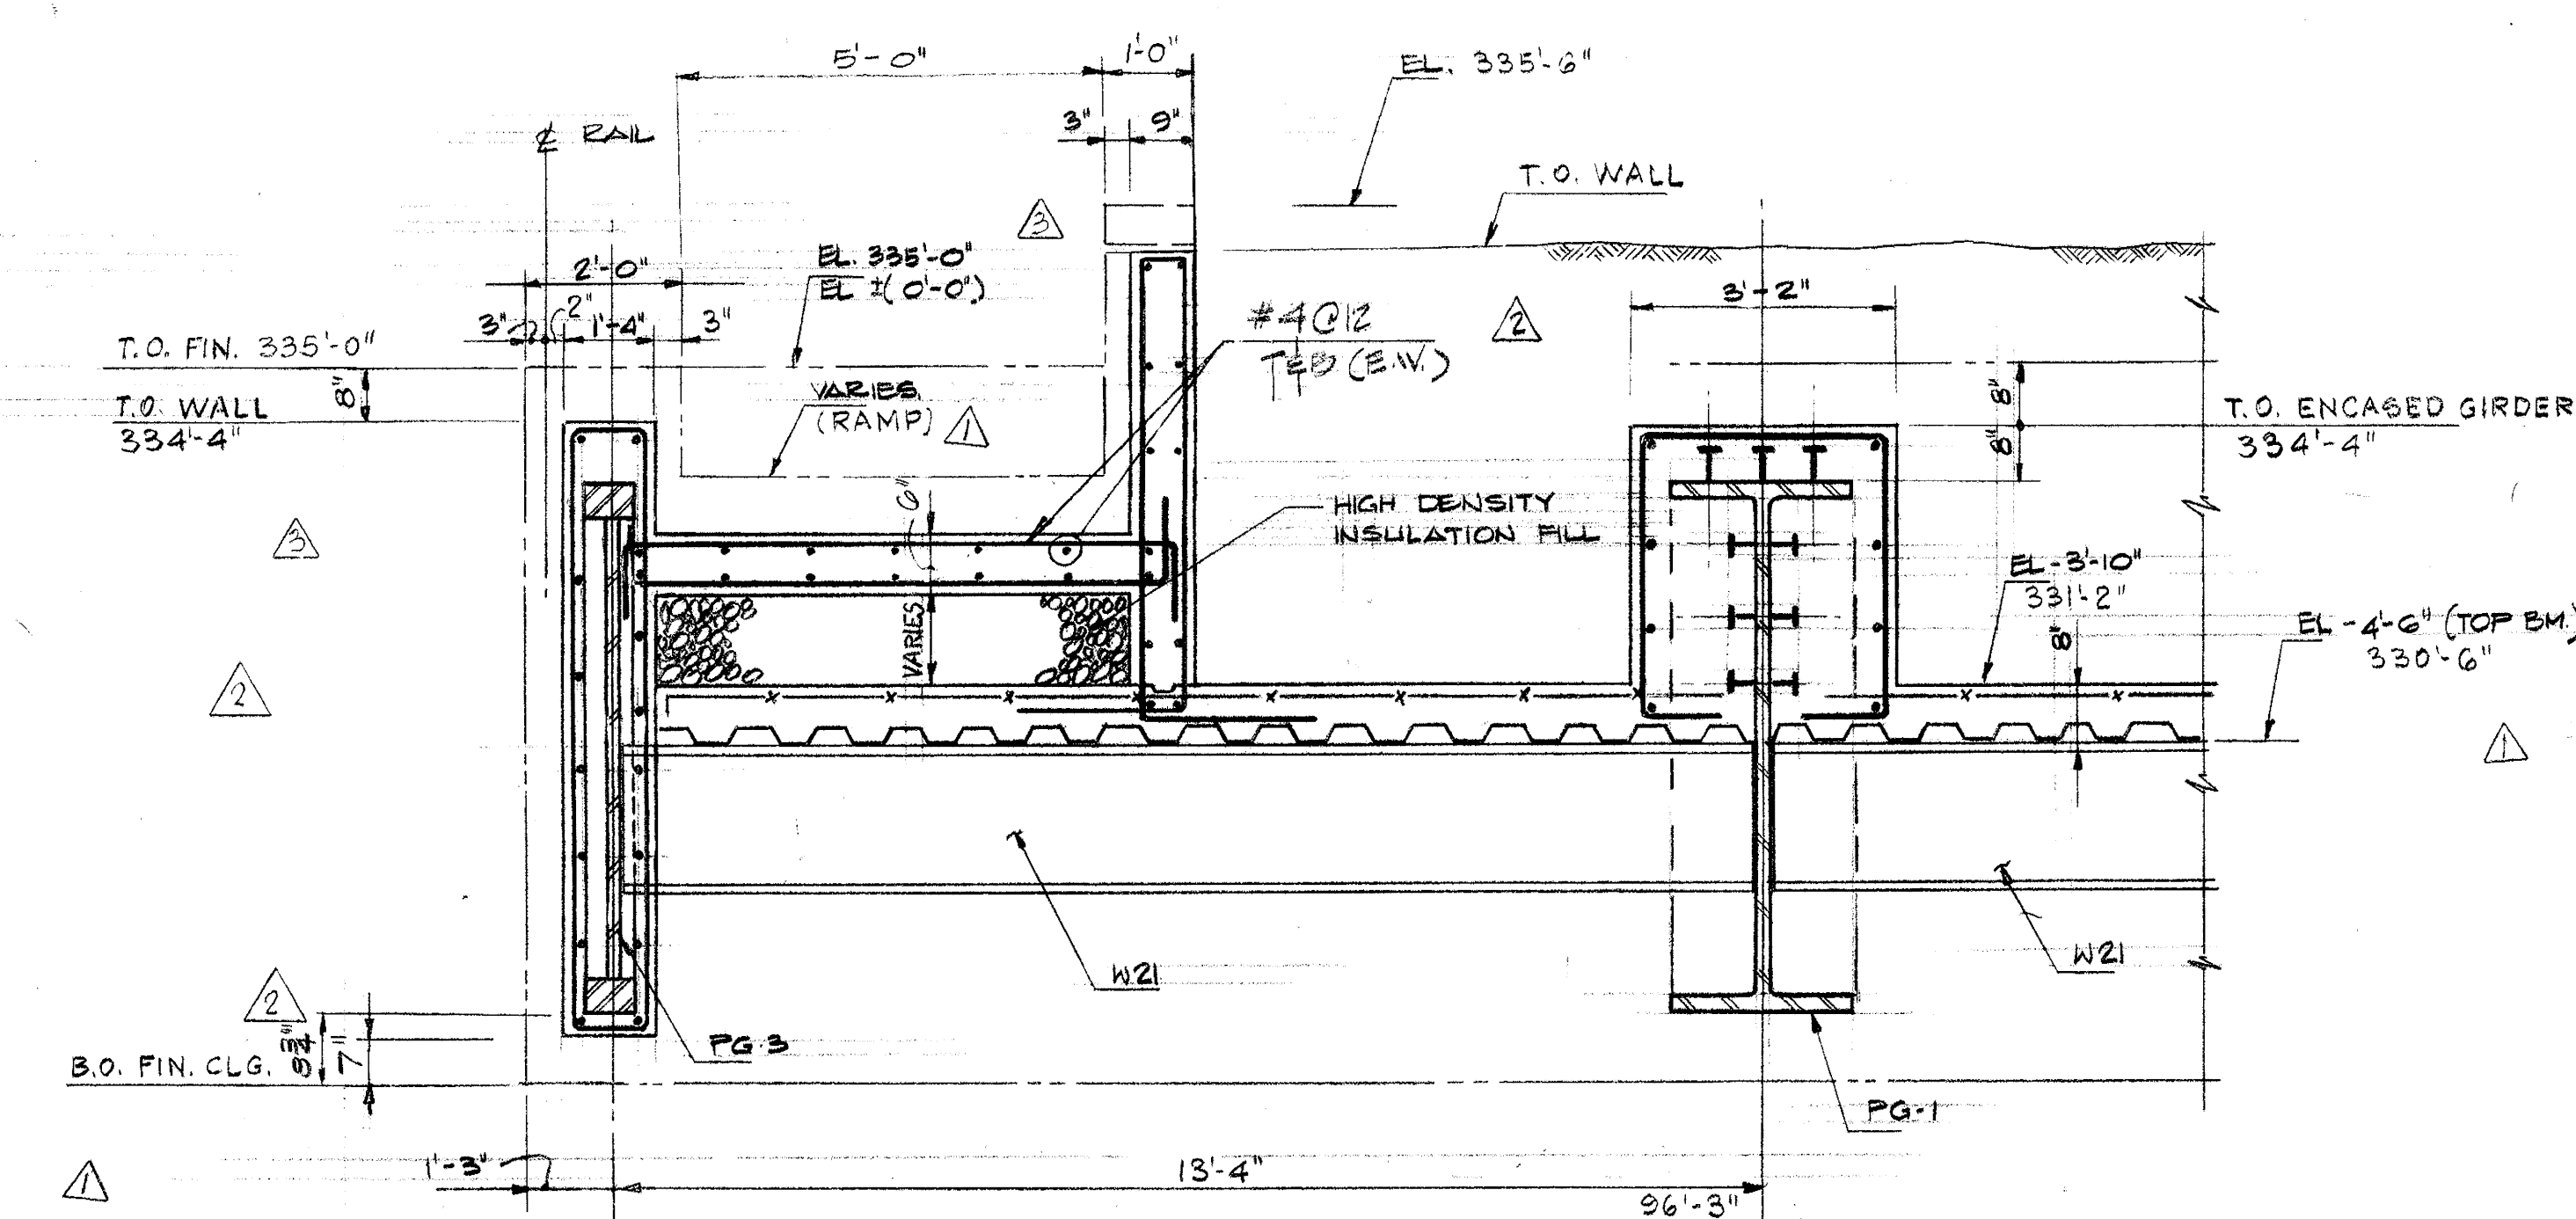


SECTION 5

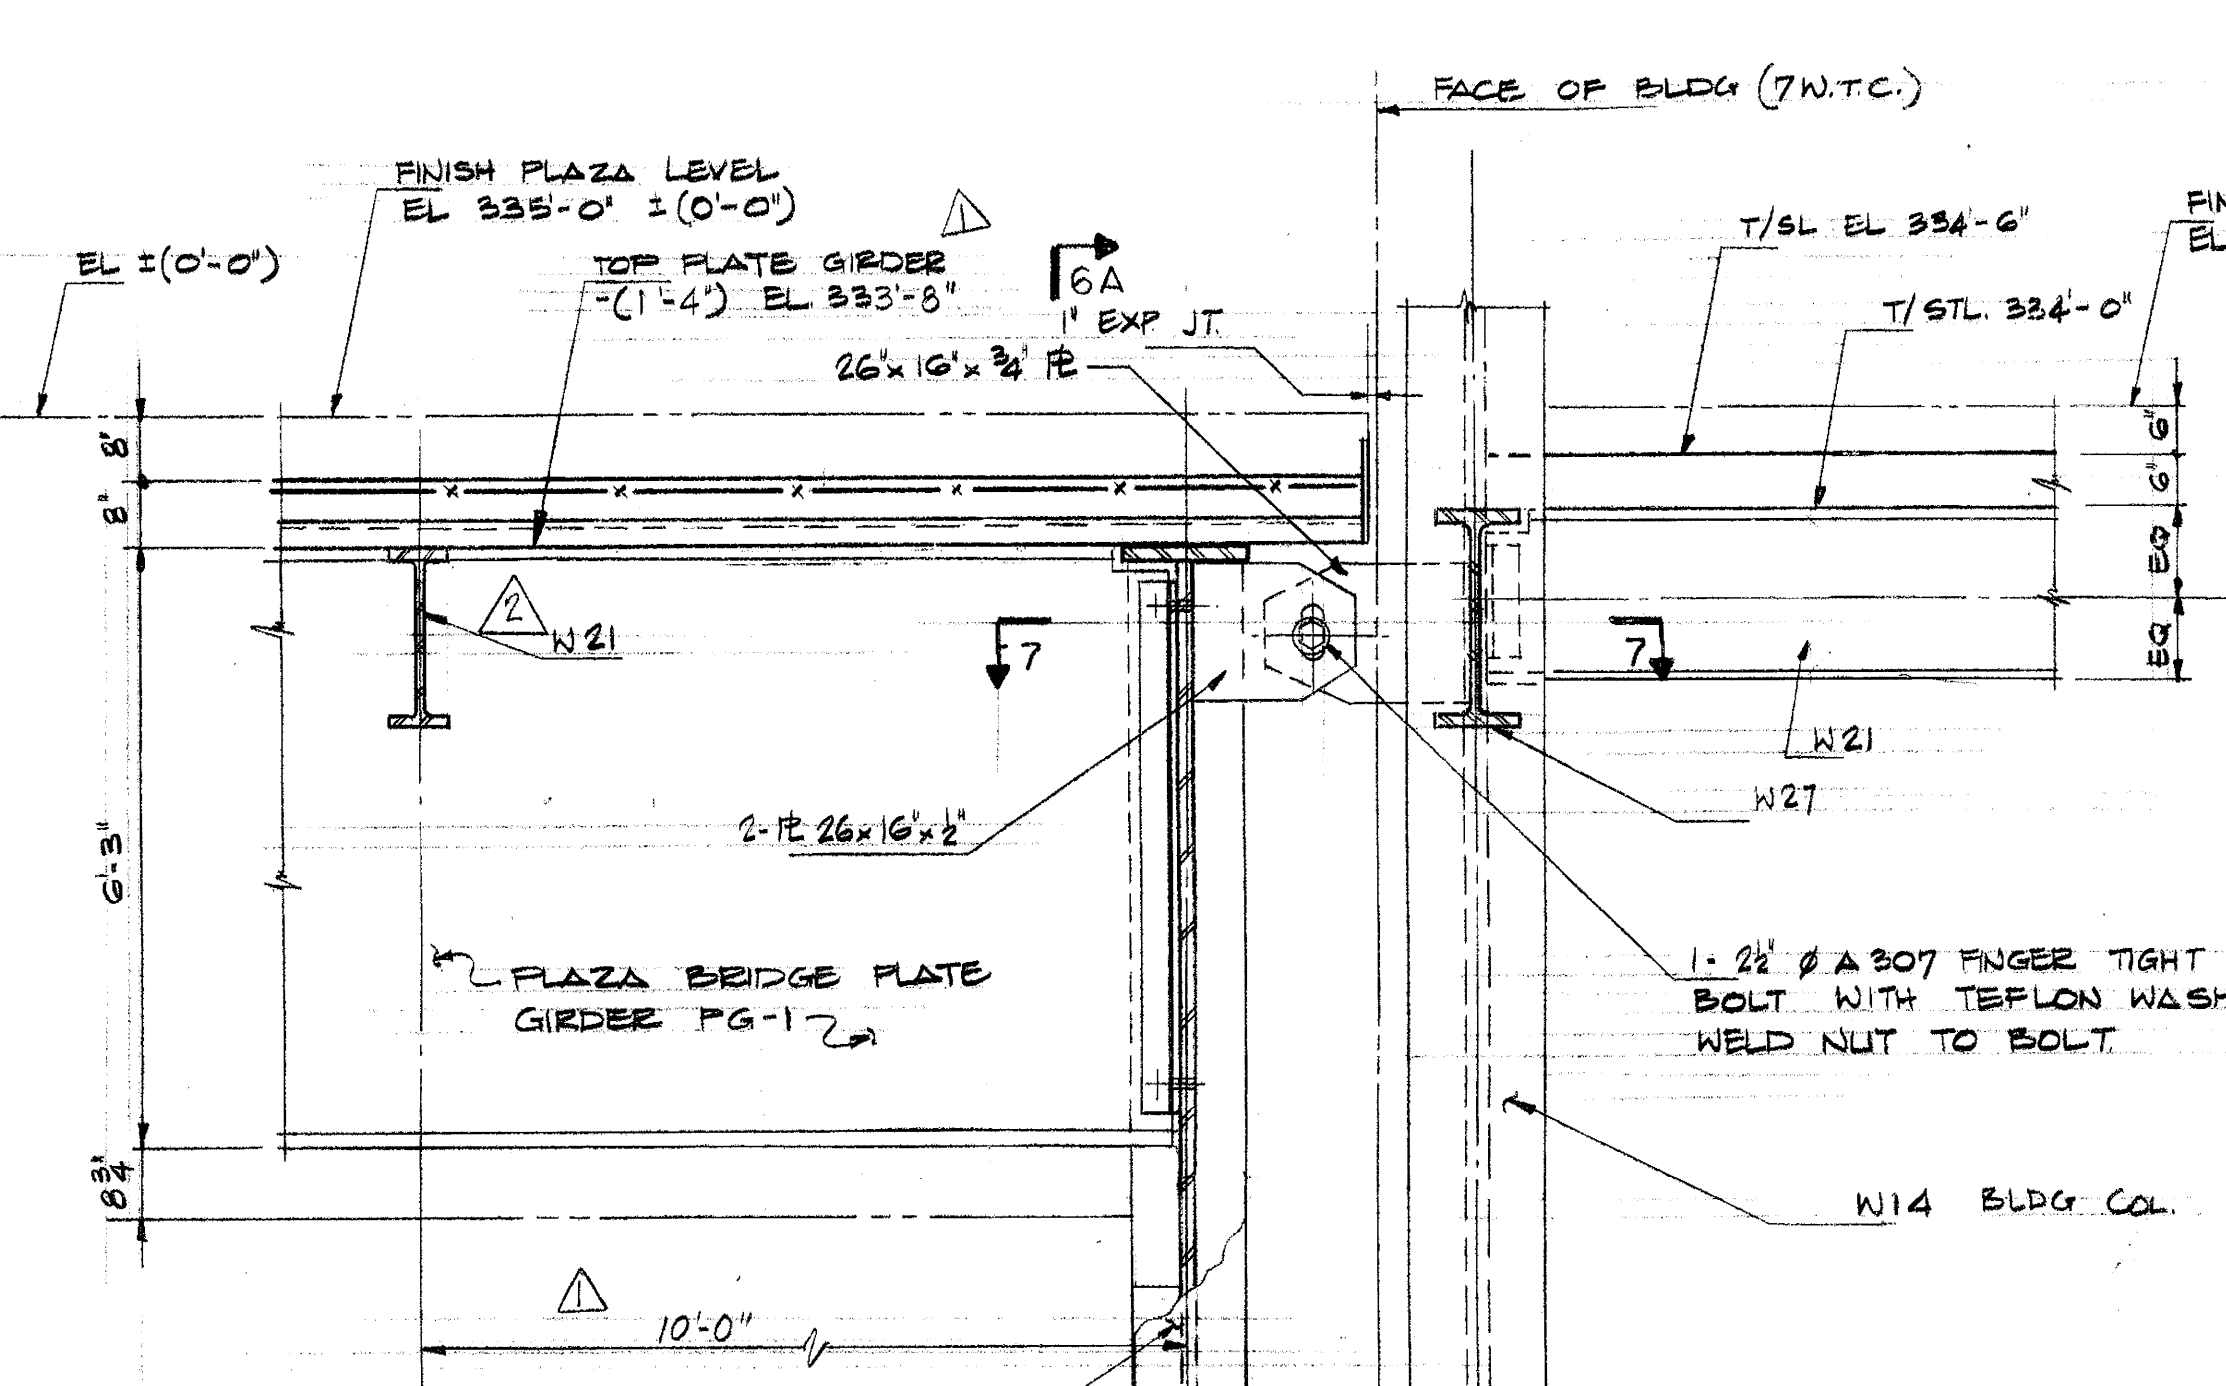


SECTION 6

PLATE GIRDER SCHEDULE									
SECTION	MARK	df	lf	tw	d	stiff			
PG-1	26'	2"	7"	9/16"	78"	4"			
	26'	2"	7"	9/16"	78"	4"			
PG-2	8'	4 1/2"	6 1/2"	9/16"	78"	4"			


NOTE: PROVIDE FULL DEPTH STIFF R CONNECTION AT EACH BEAM SUPPORT.

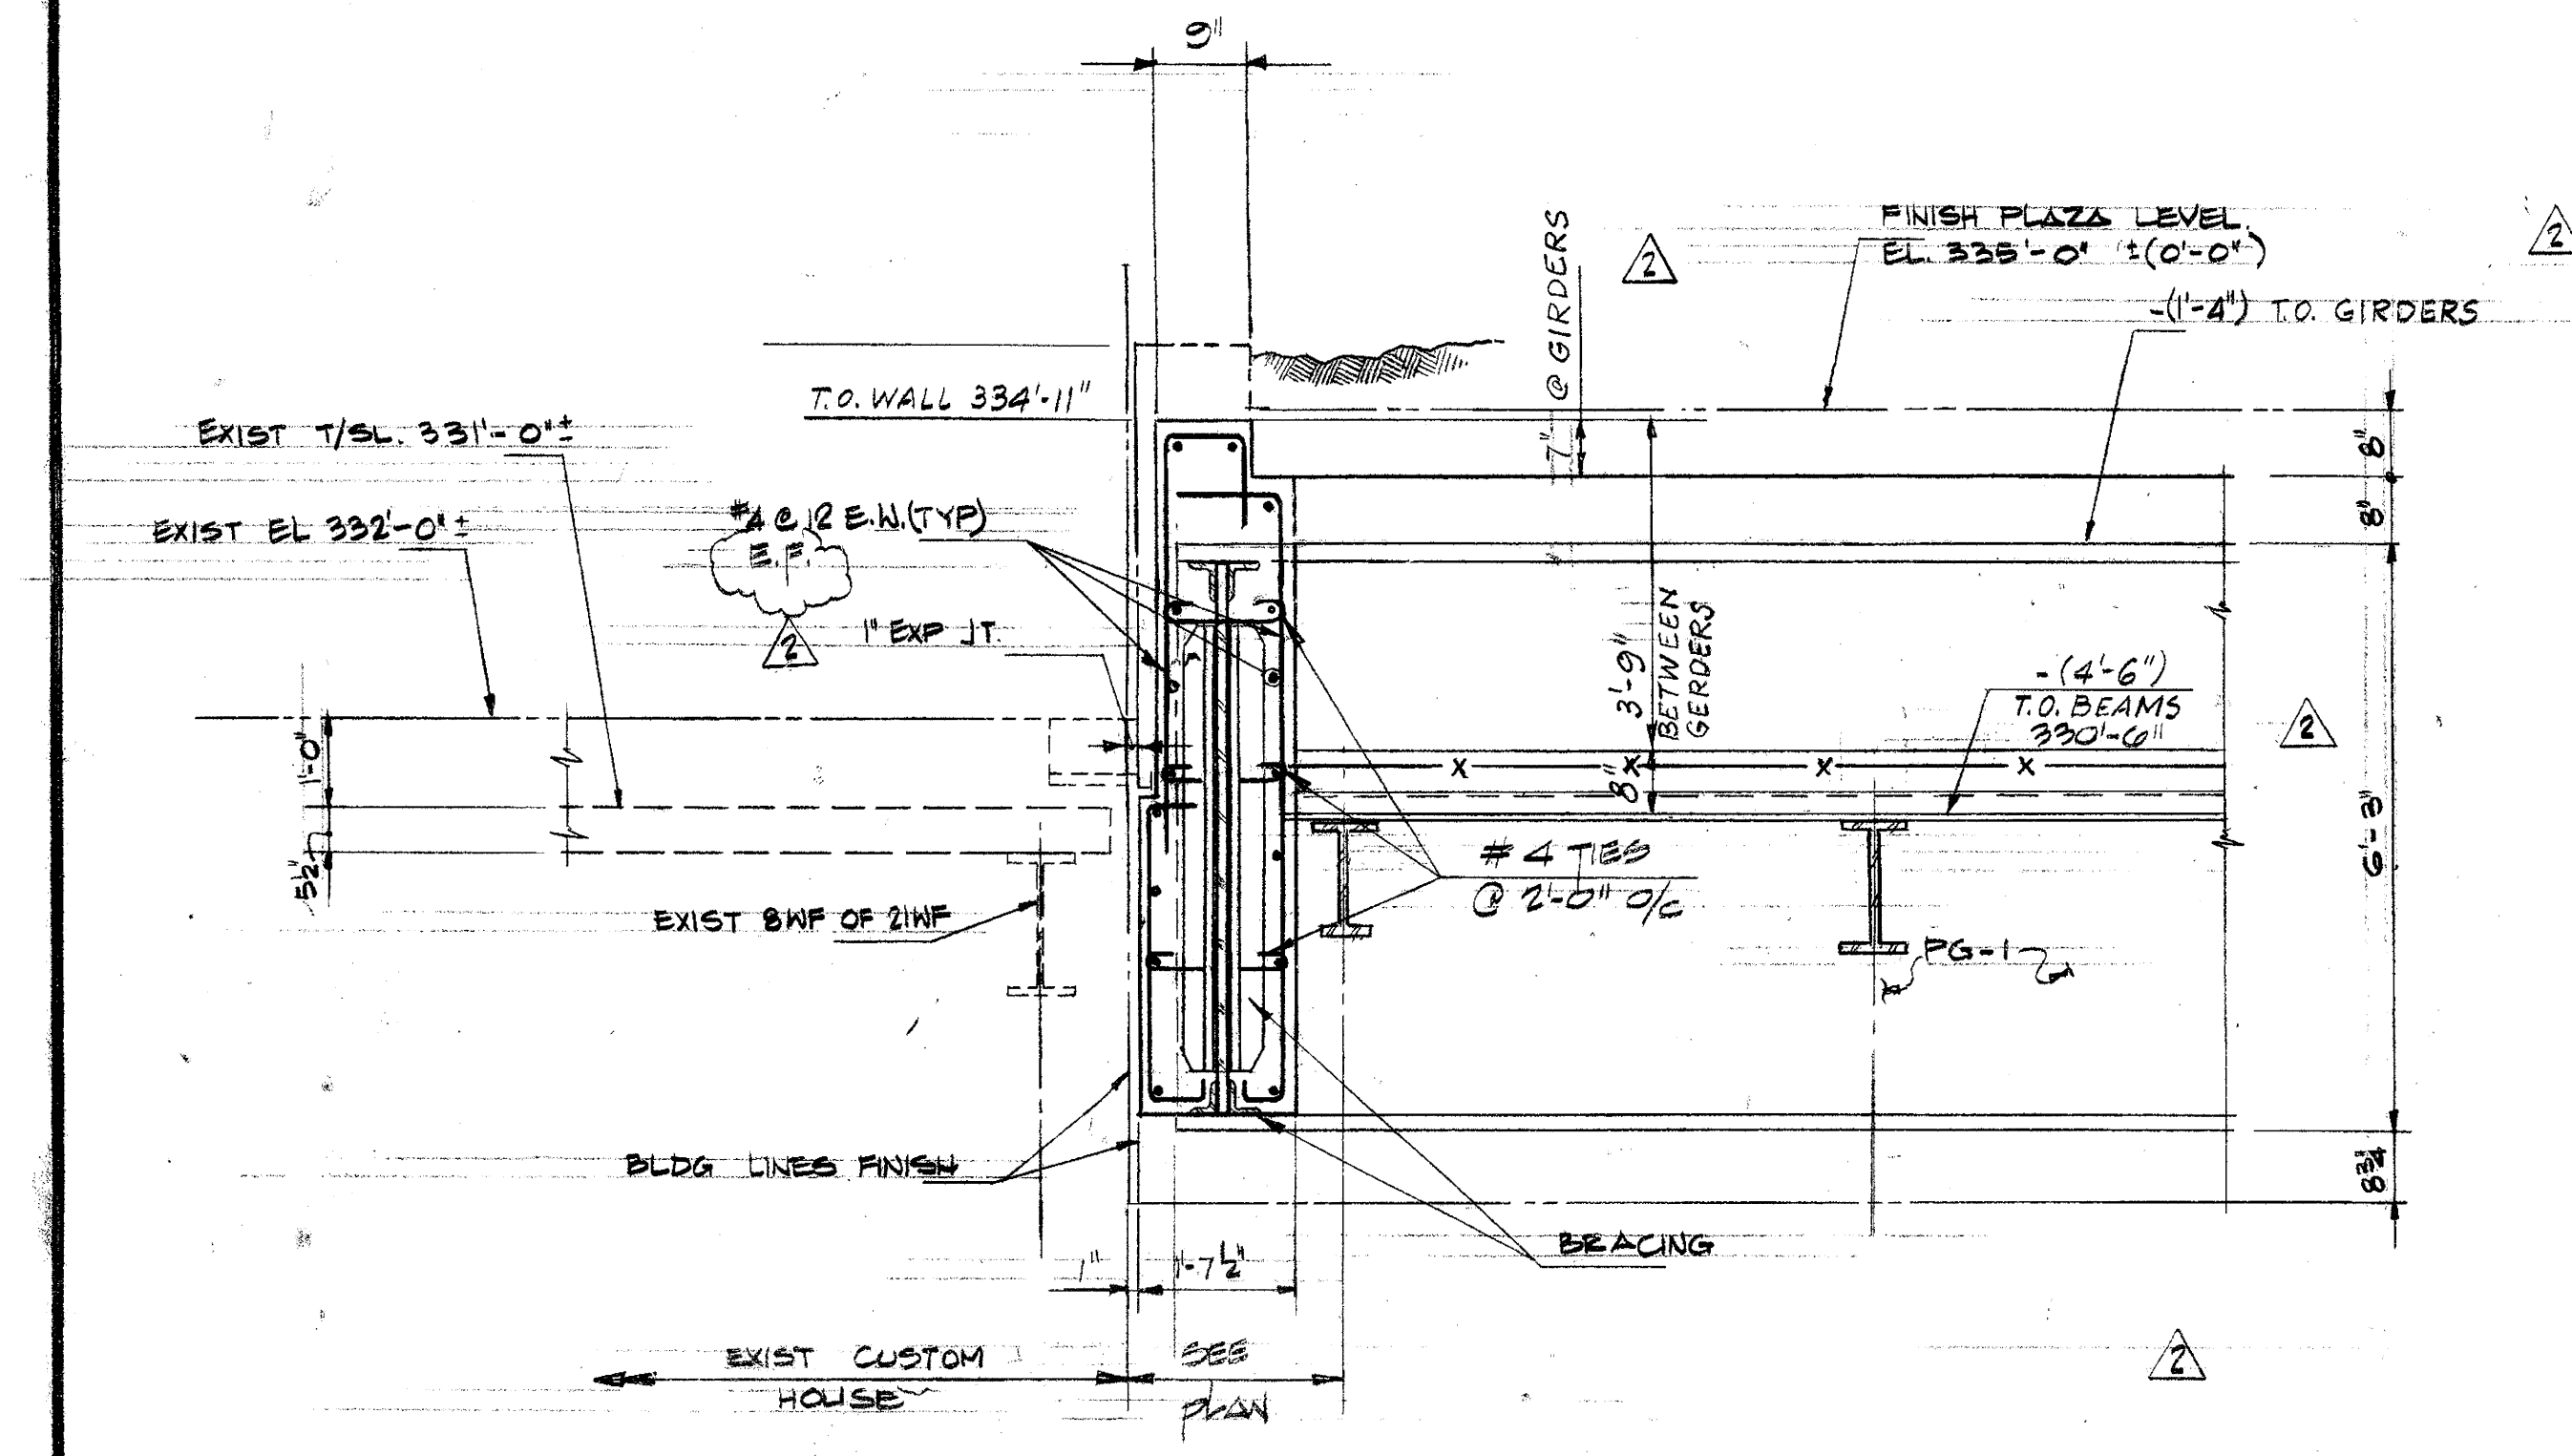


SECTION 8

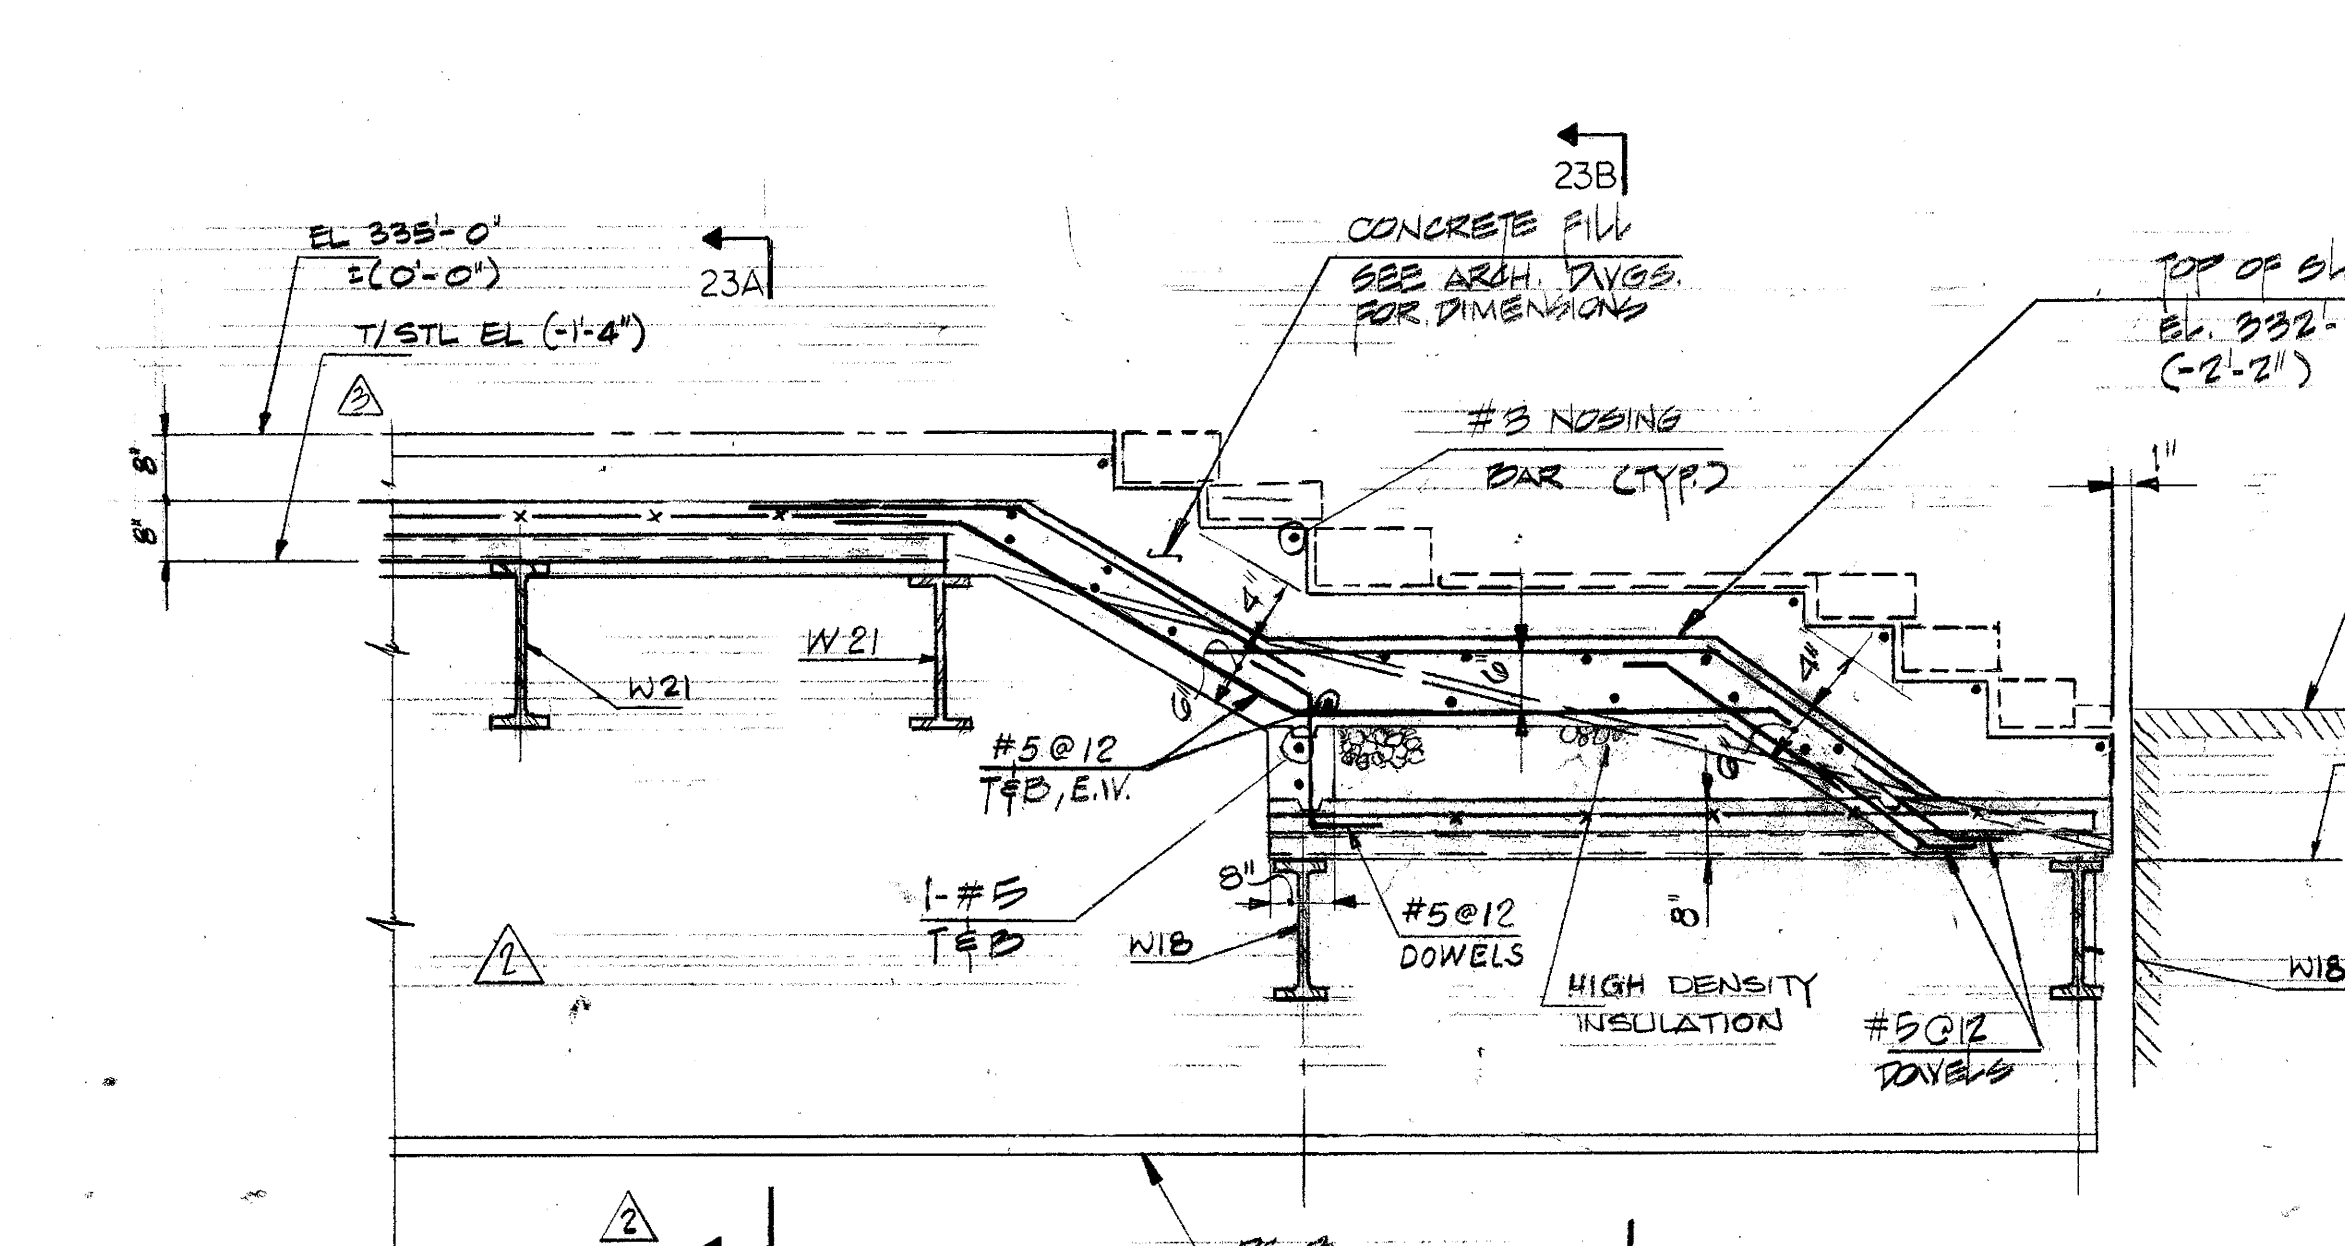


SECTION 8A

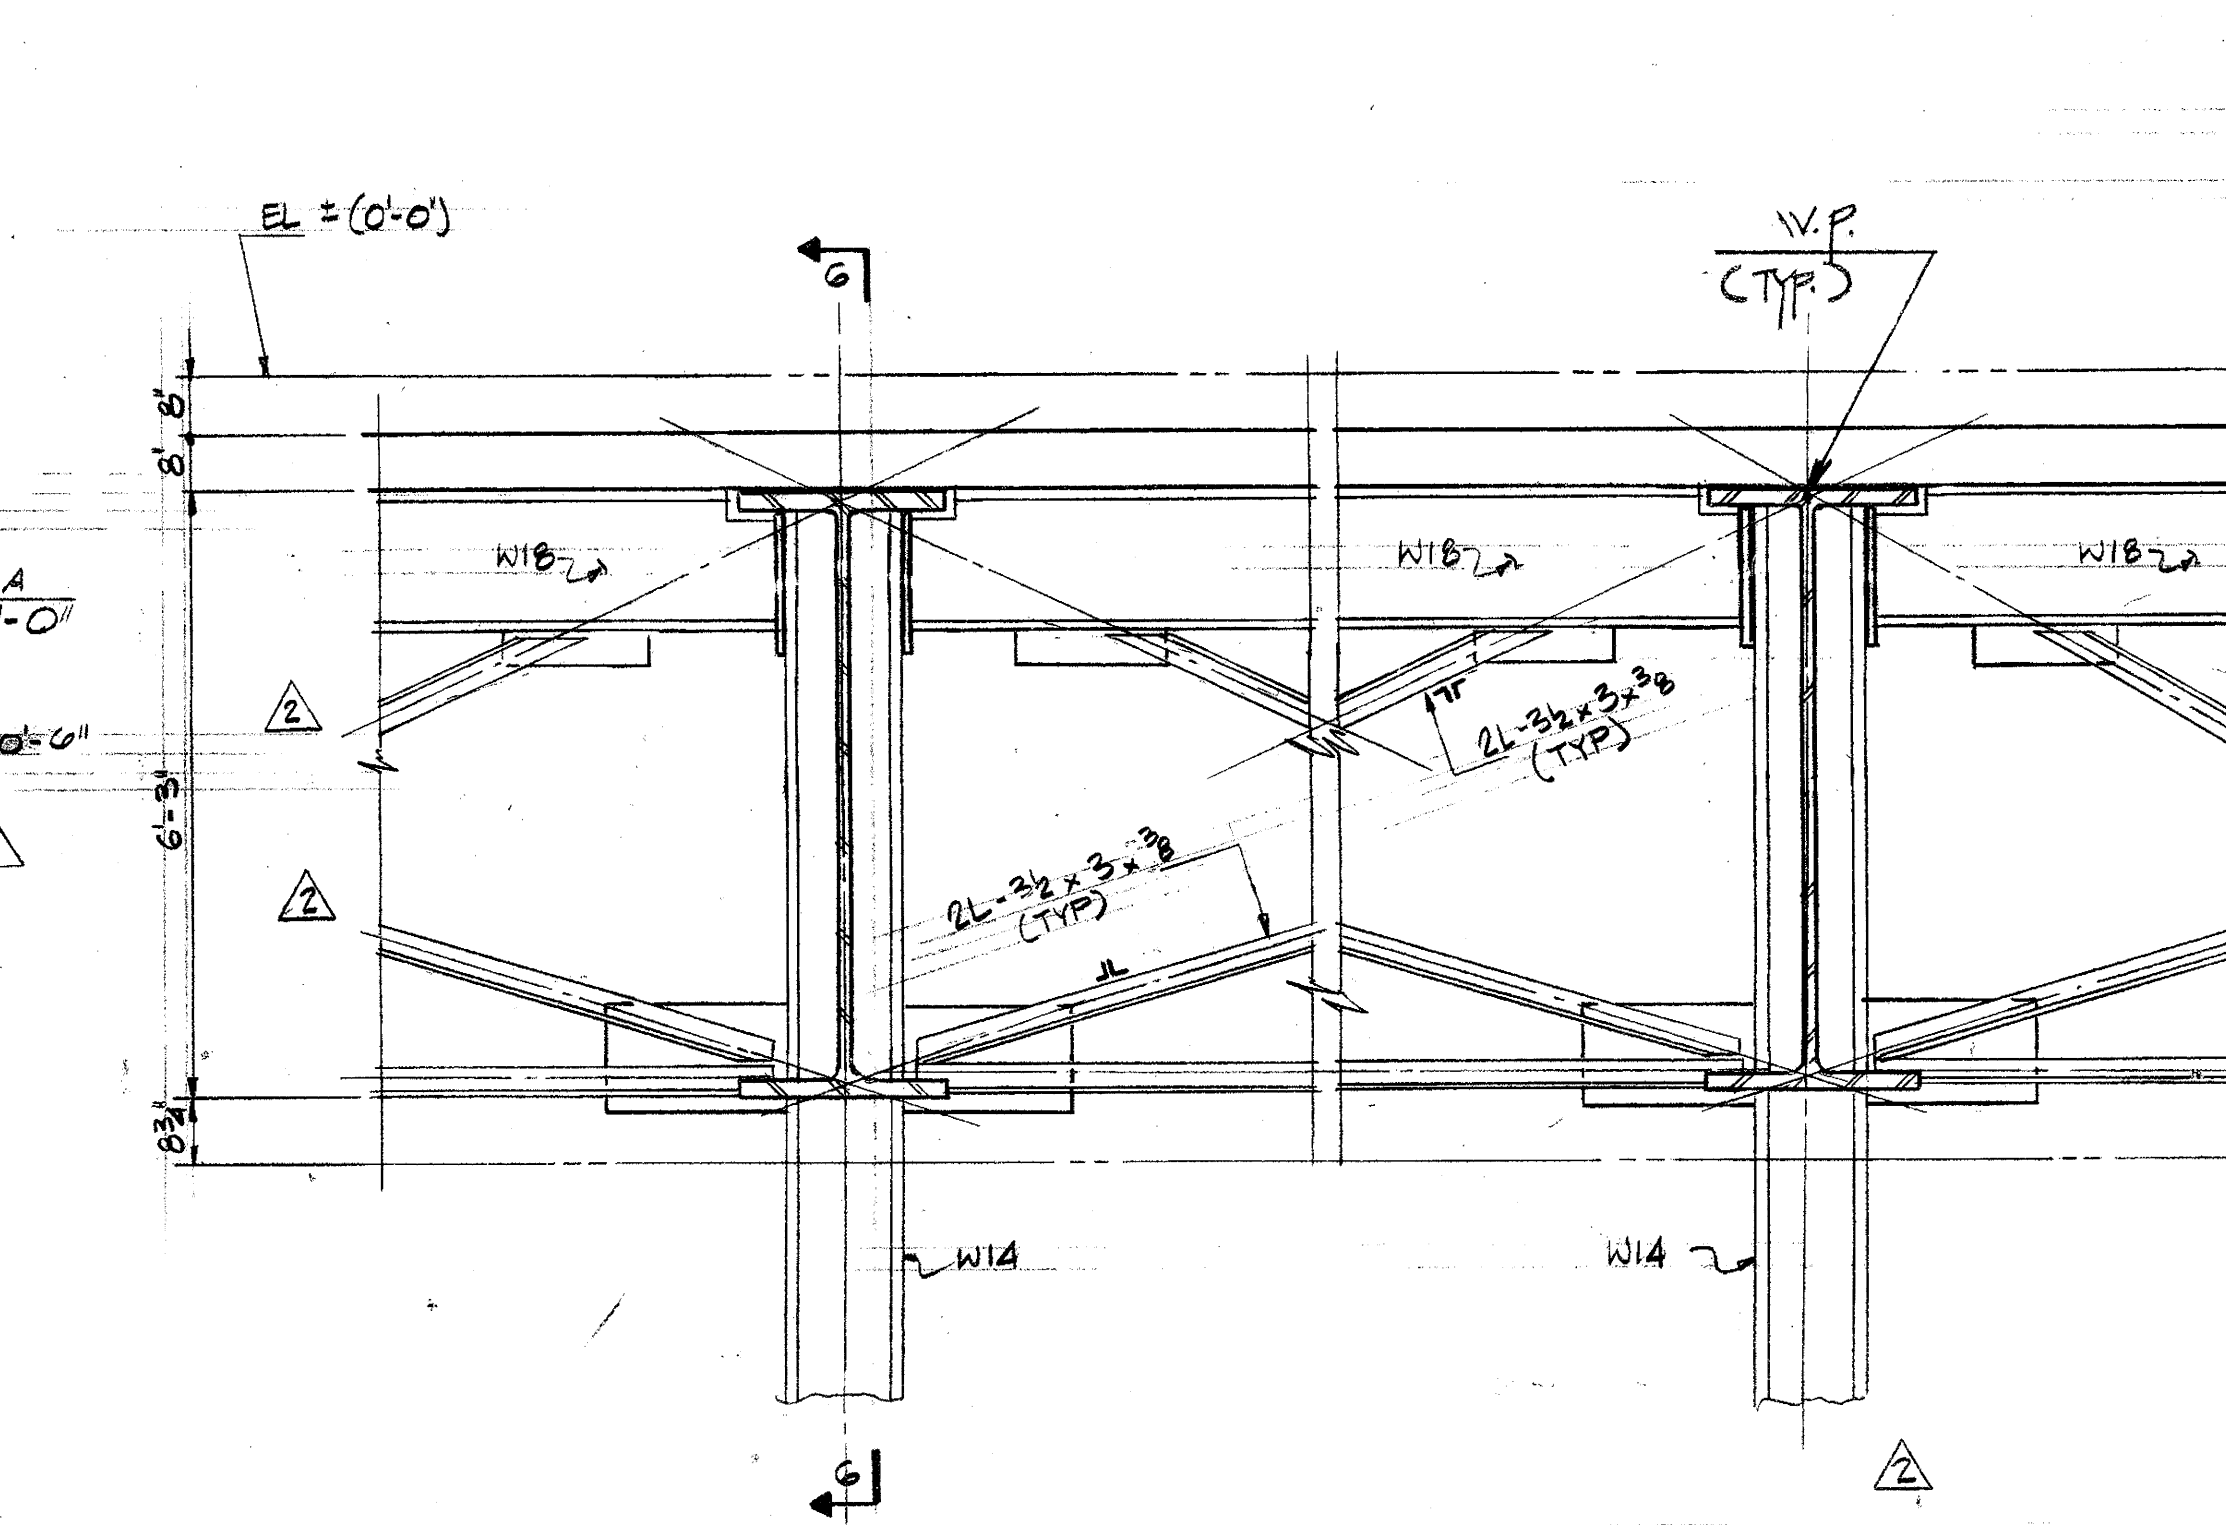


SECTION 6A

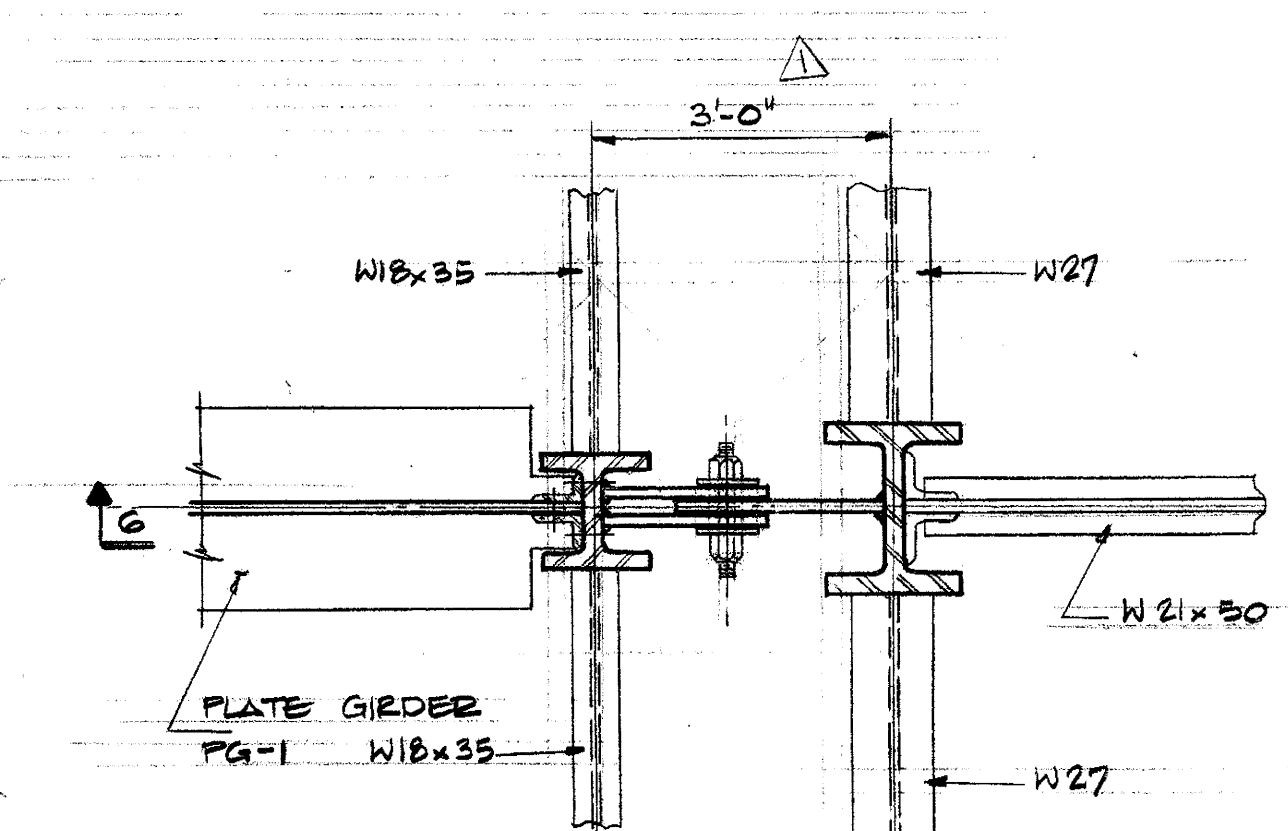


SECTION 7

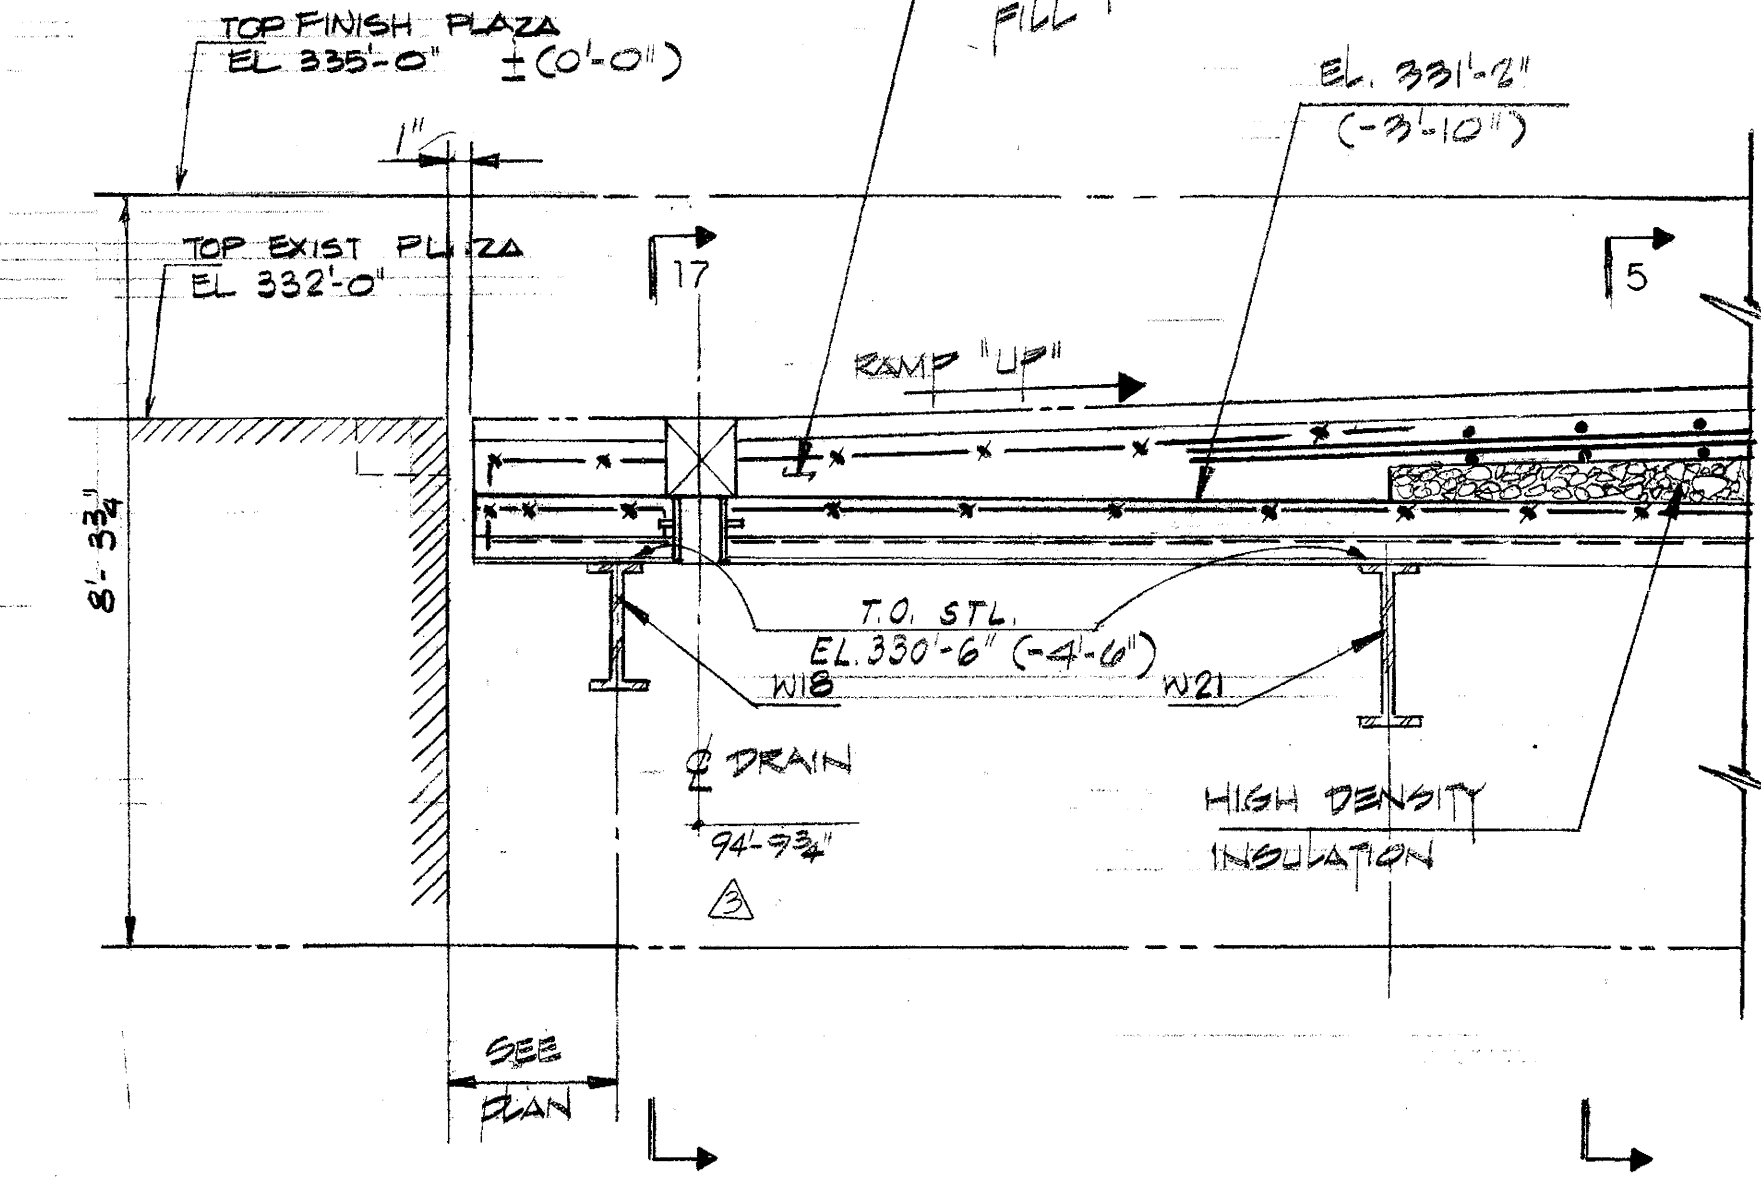


SECTION 8C

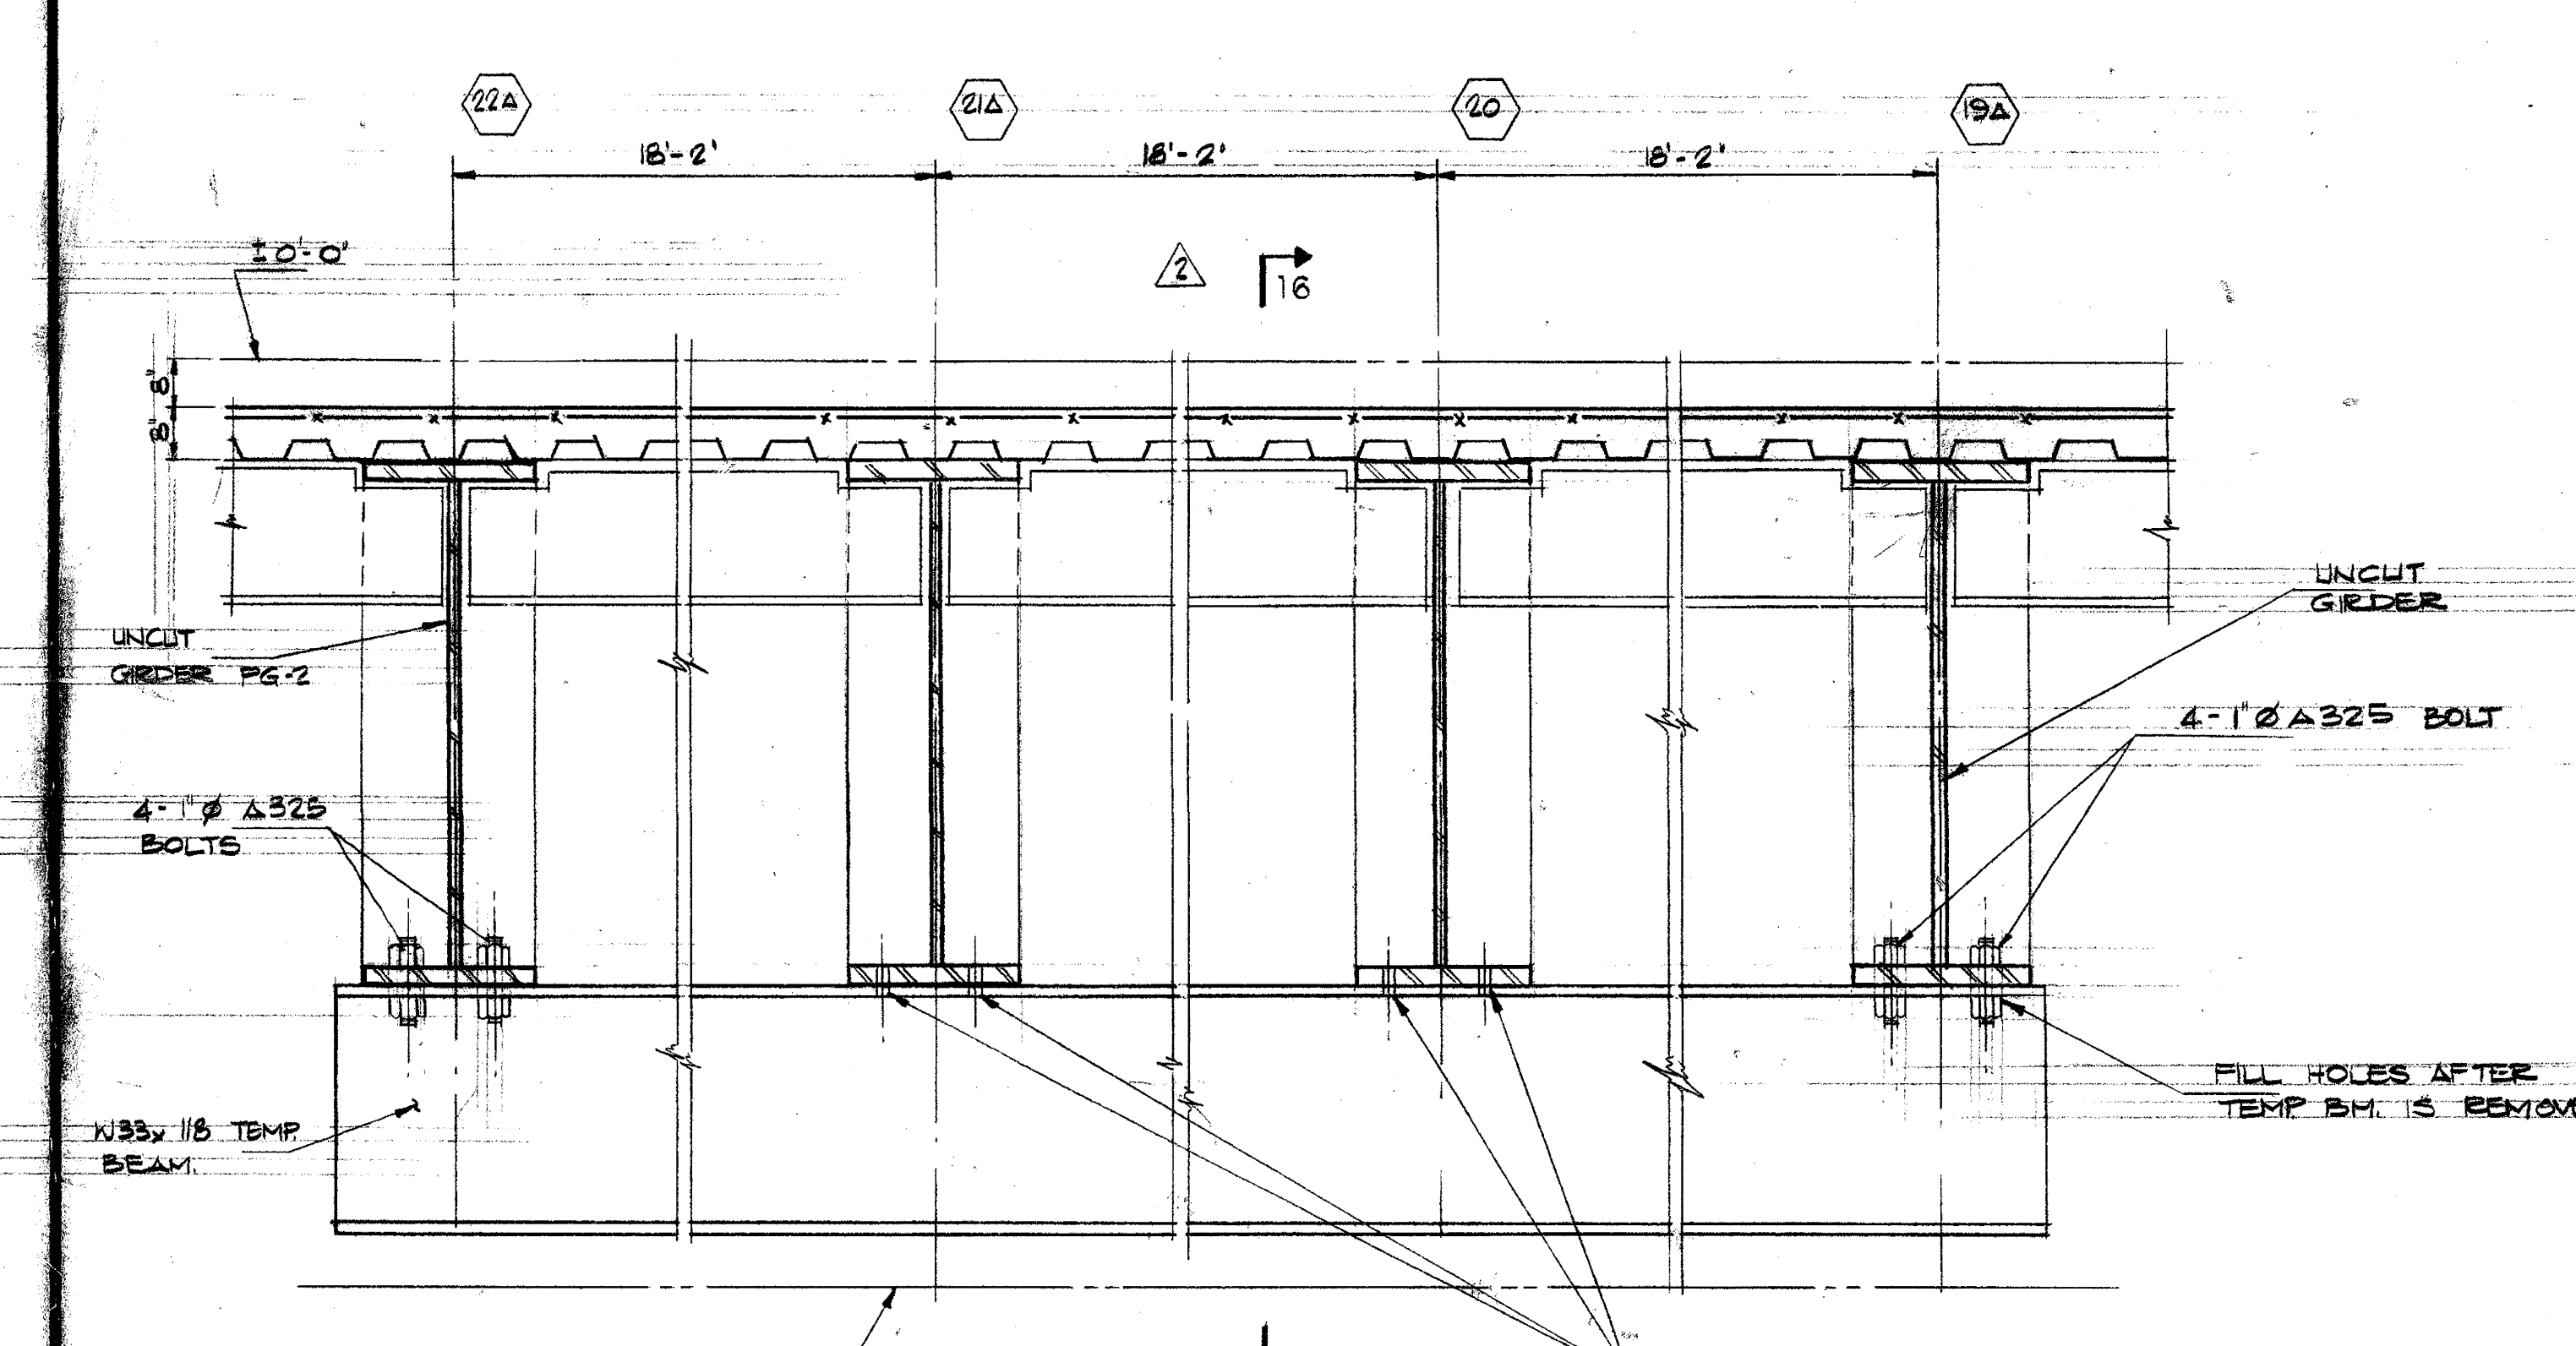


SECTION 15

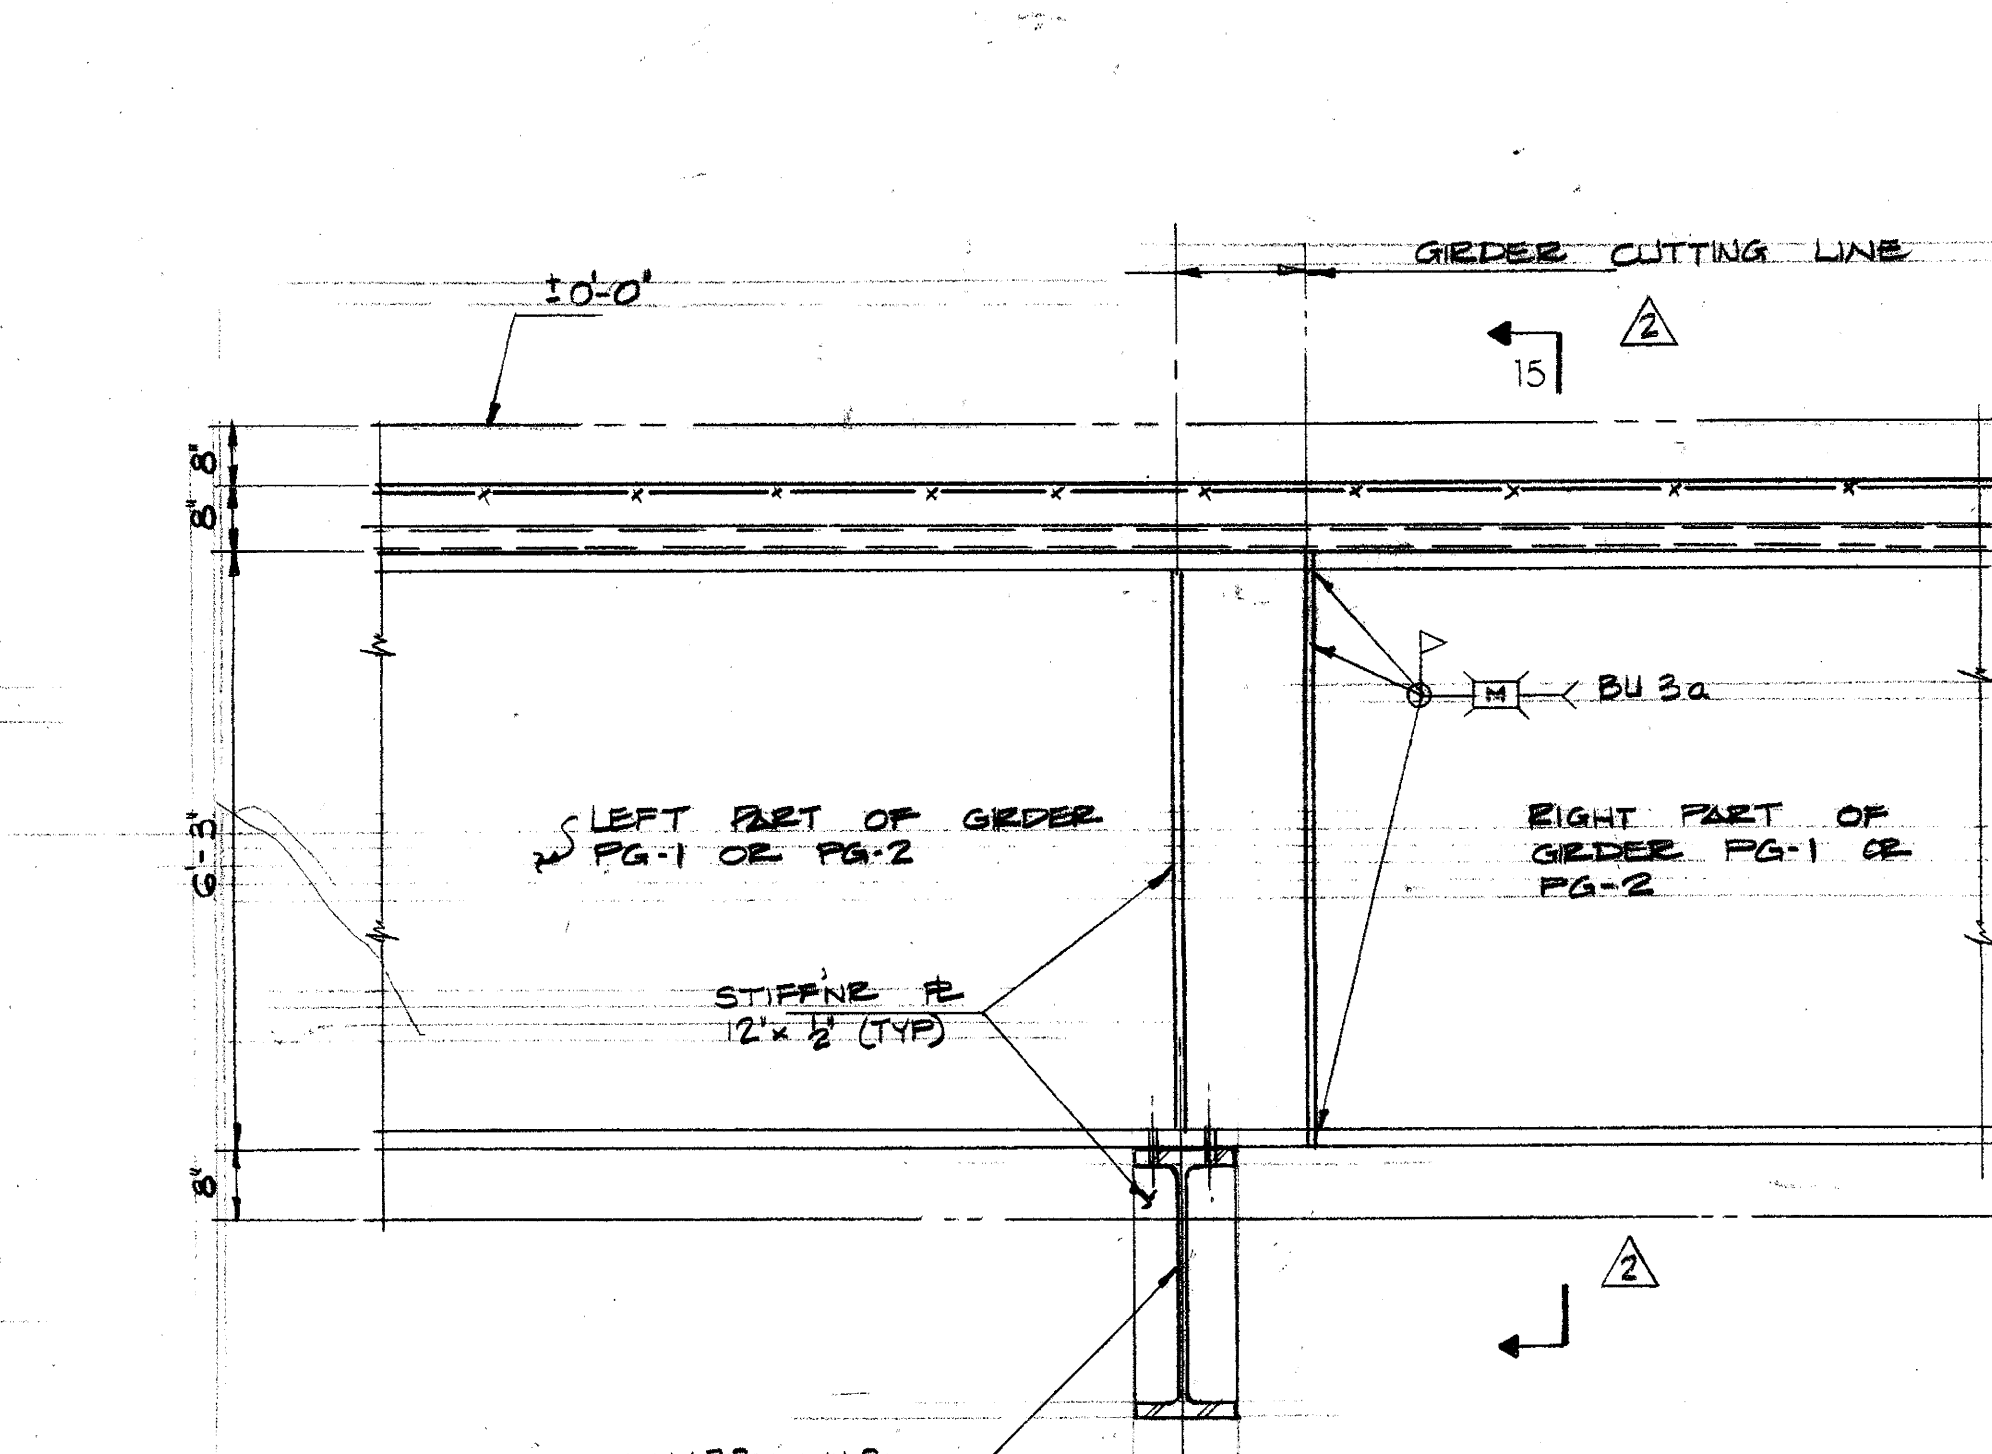


SECTION 16

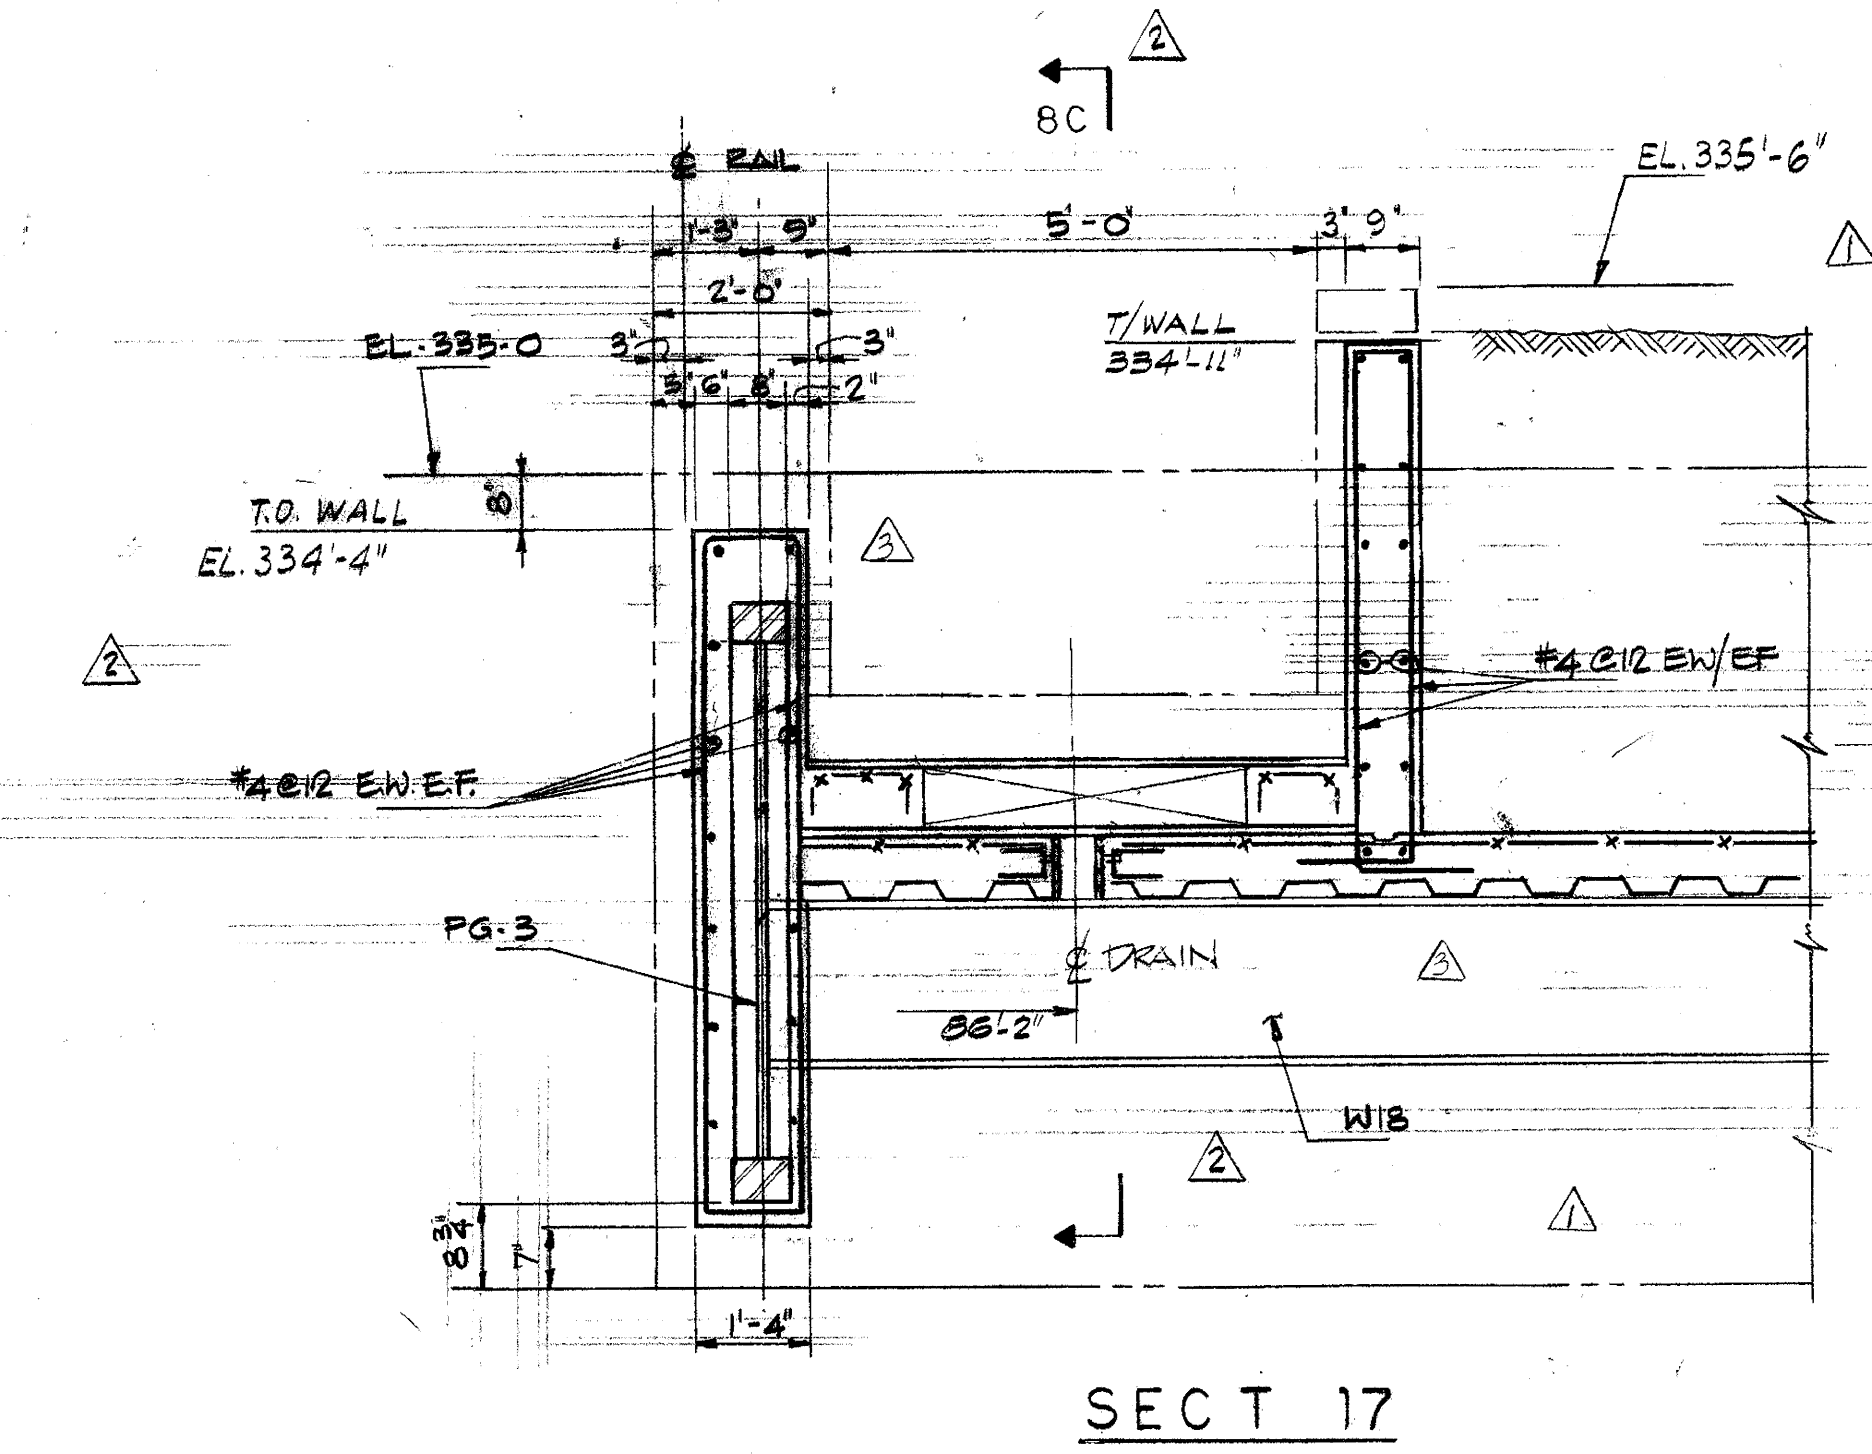


SECTION 17

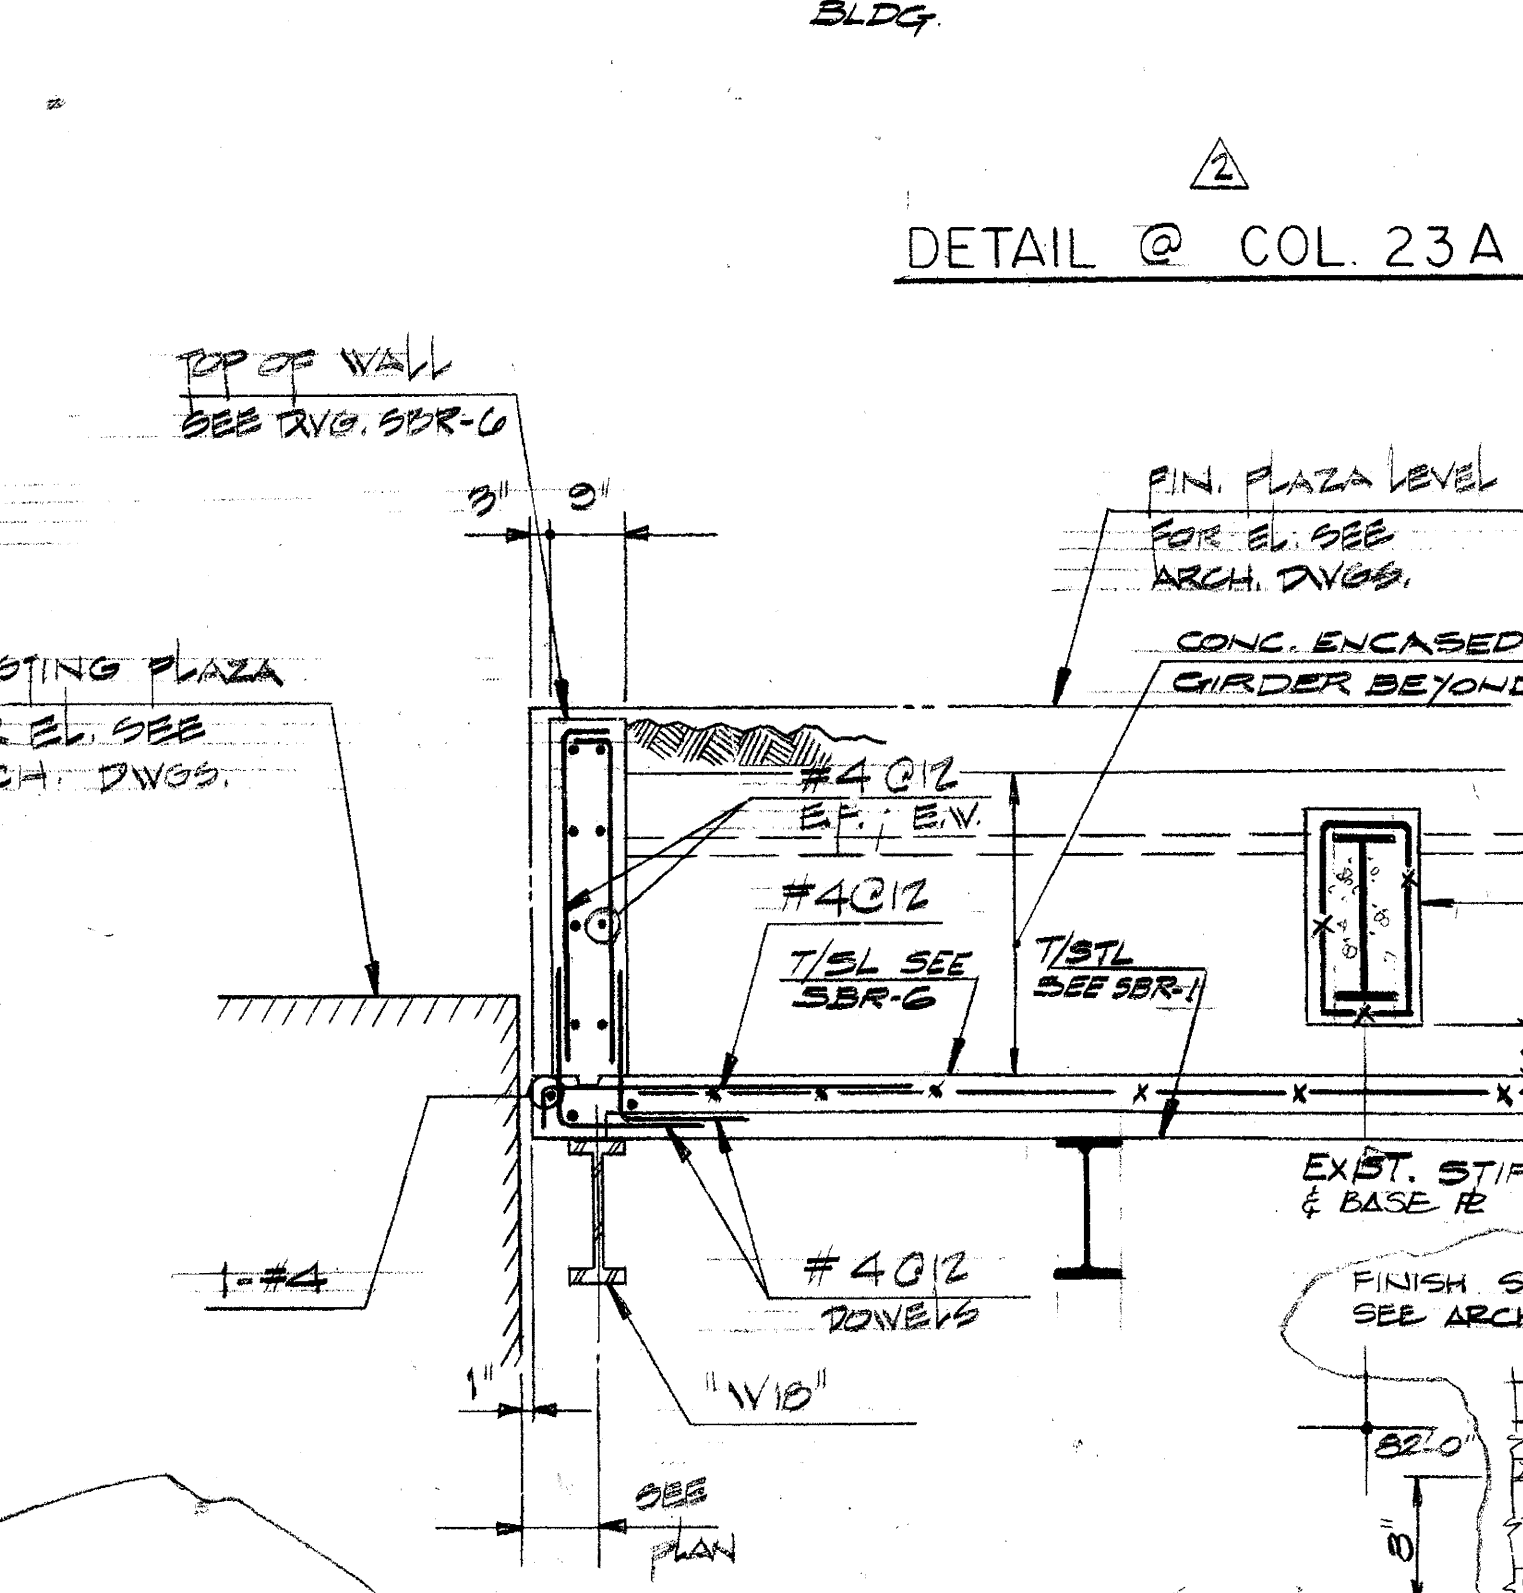


DETAIL @ COL 23A

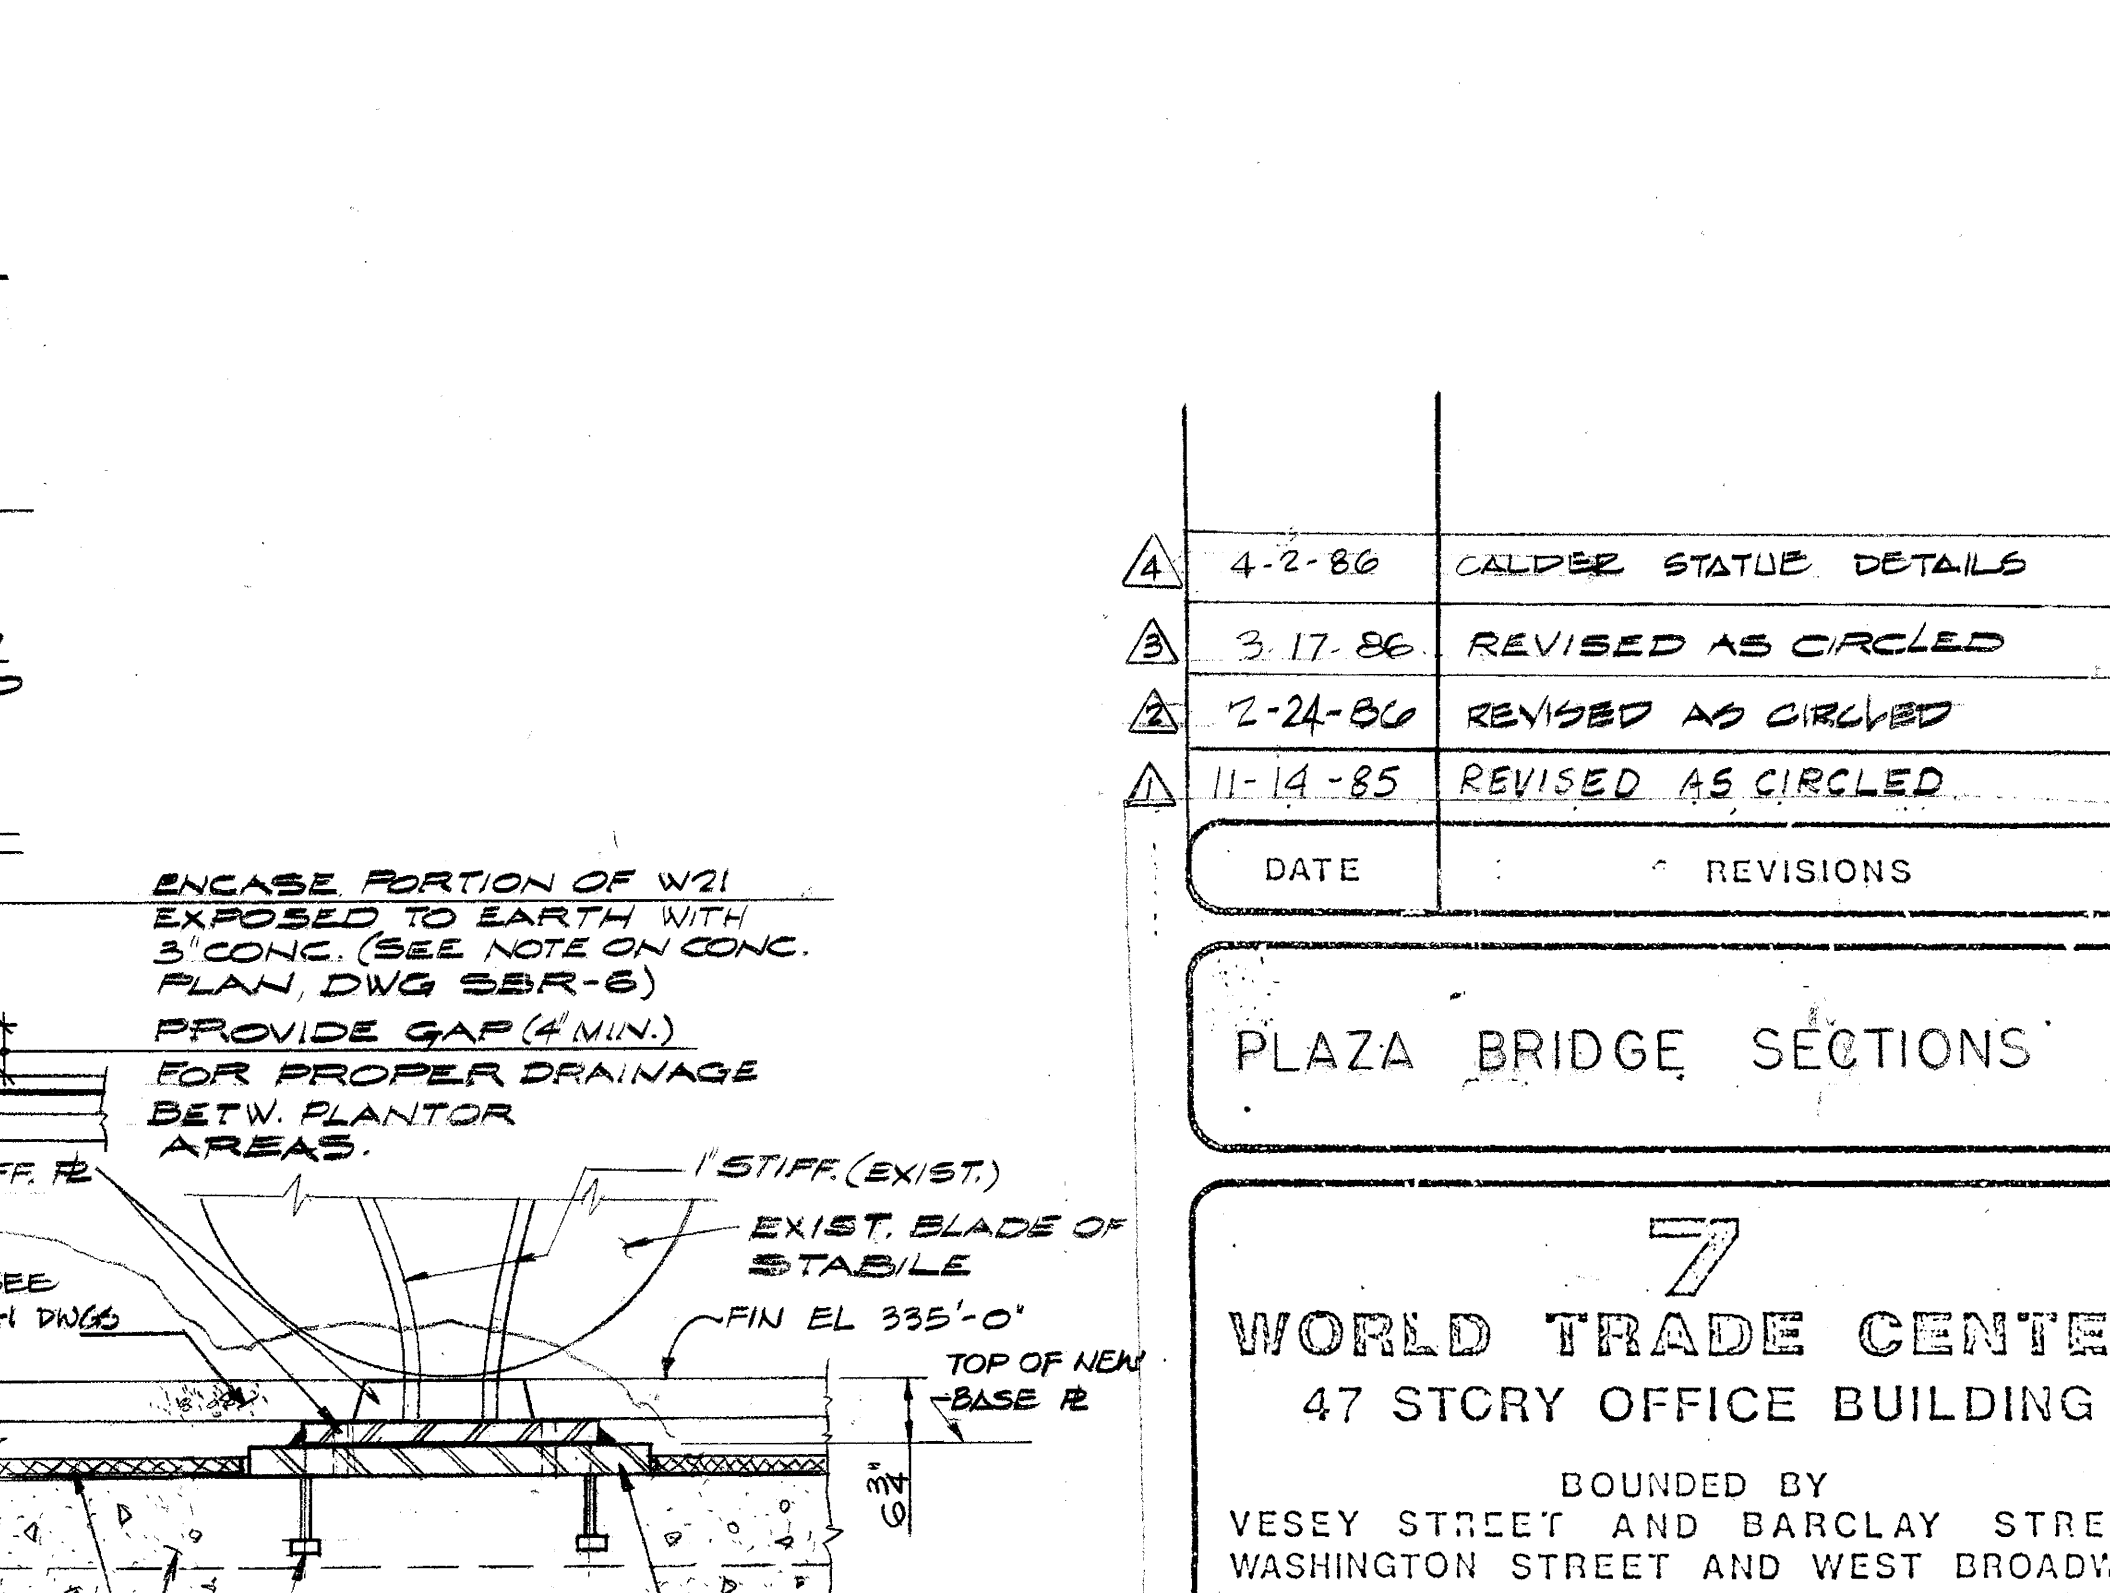


TYP BASE DETAIL & SCULPTURE LOCATION REQUIRED

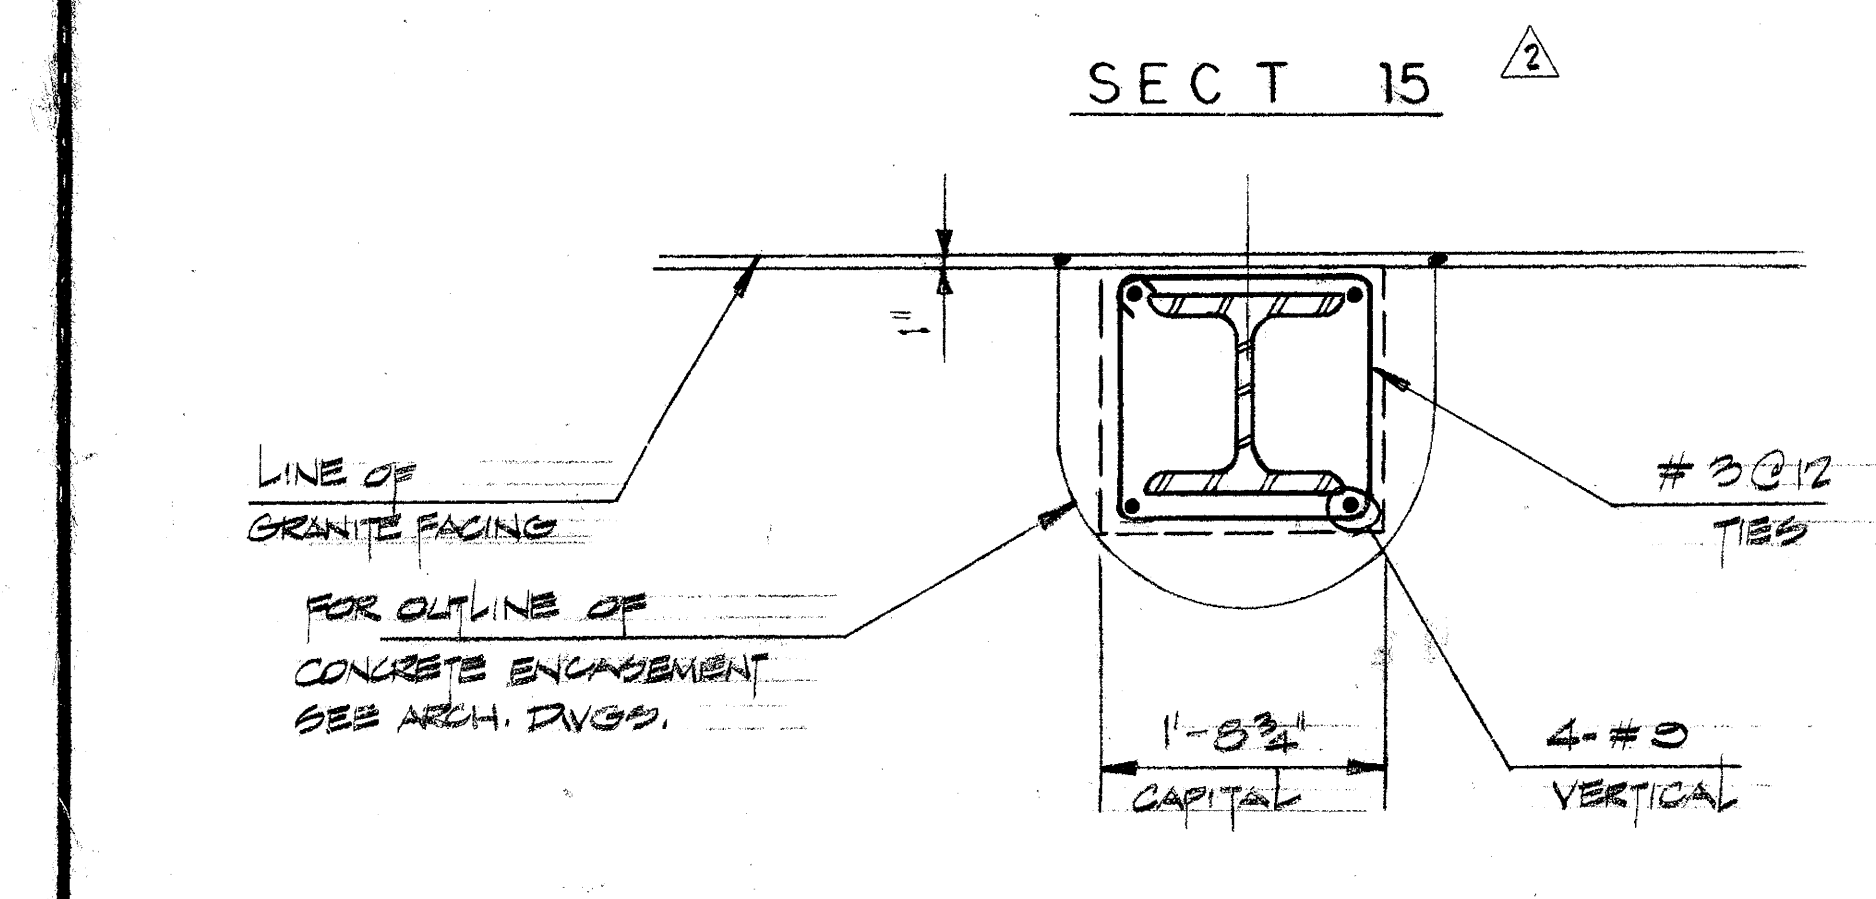


TYPICAL DETAIL OF COLUMN ENCASEMENT WITHOUT DRAINS

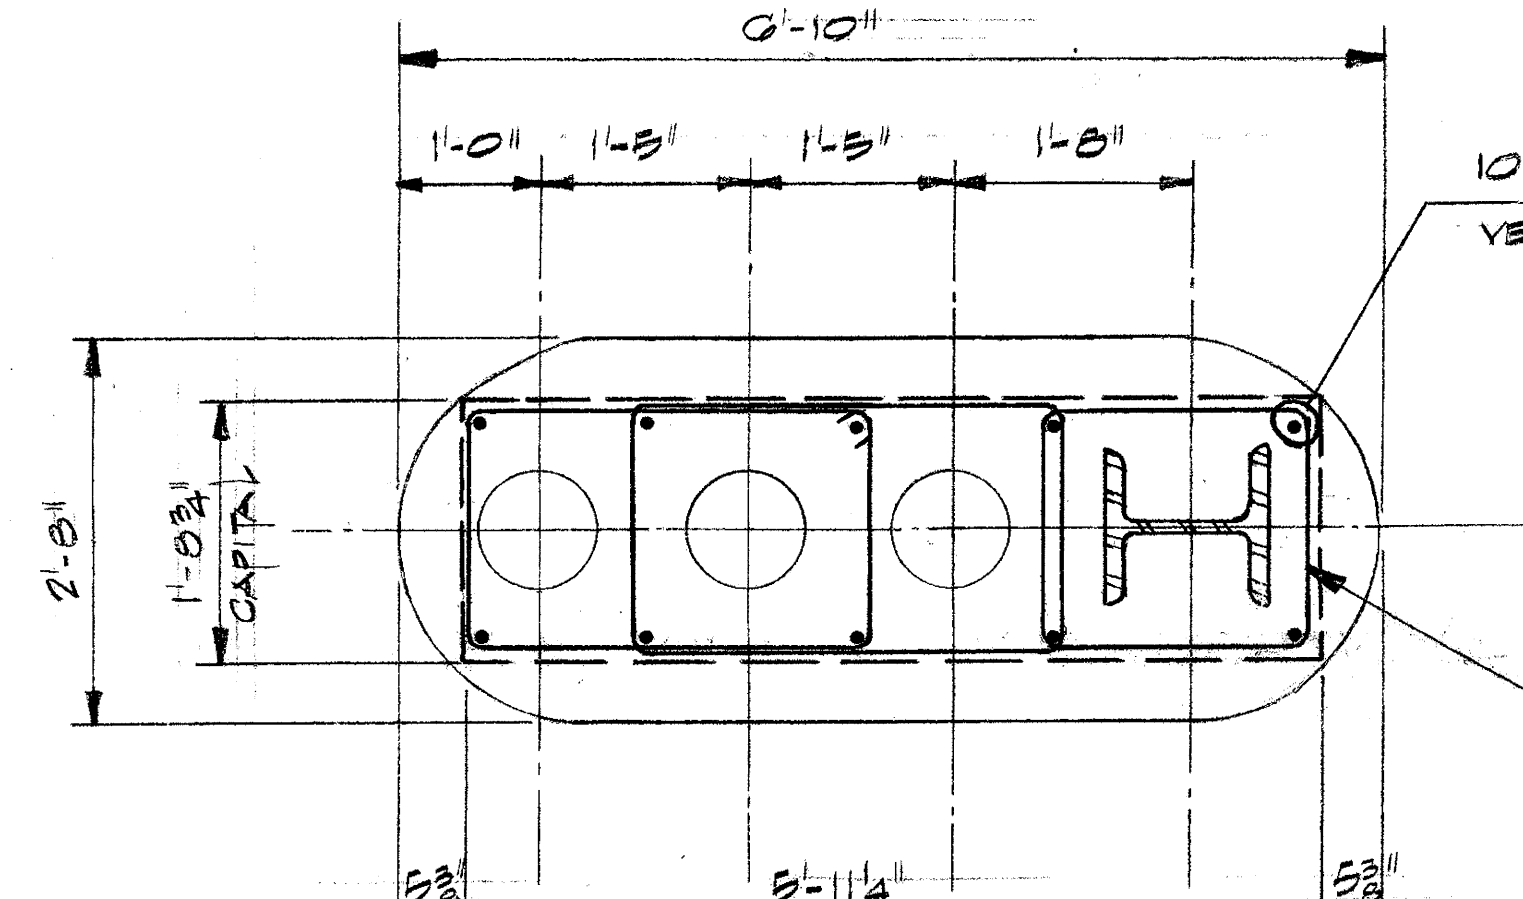


TYPICAL DETAIL OF COLUMN ENCASEMENT WITH DRAINS

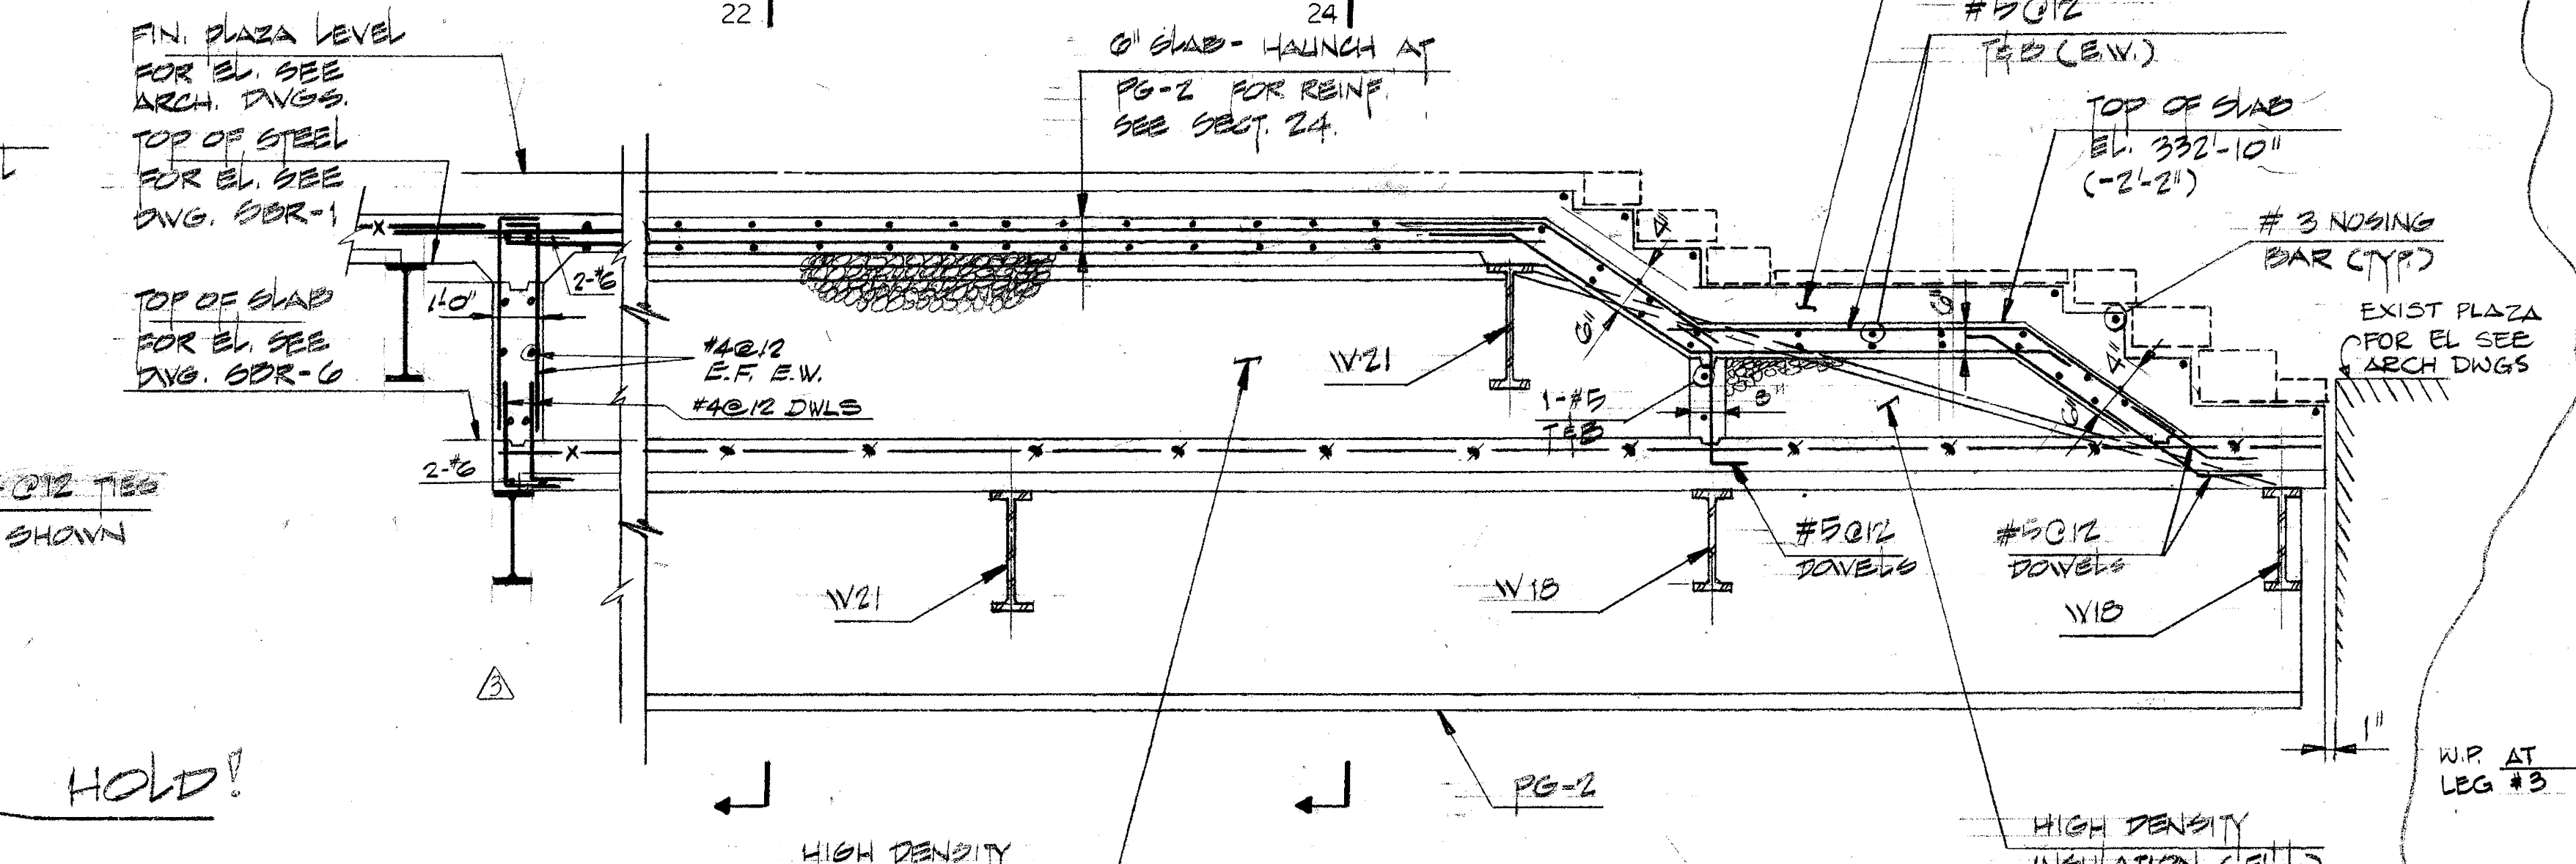

SECTION 8B

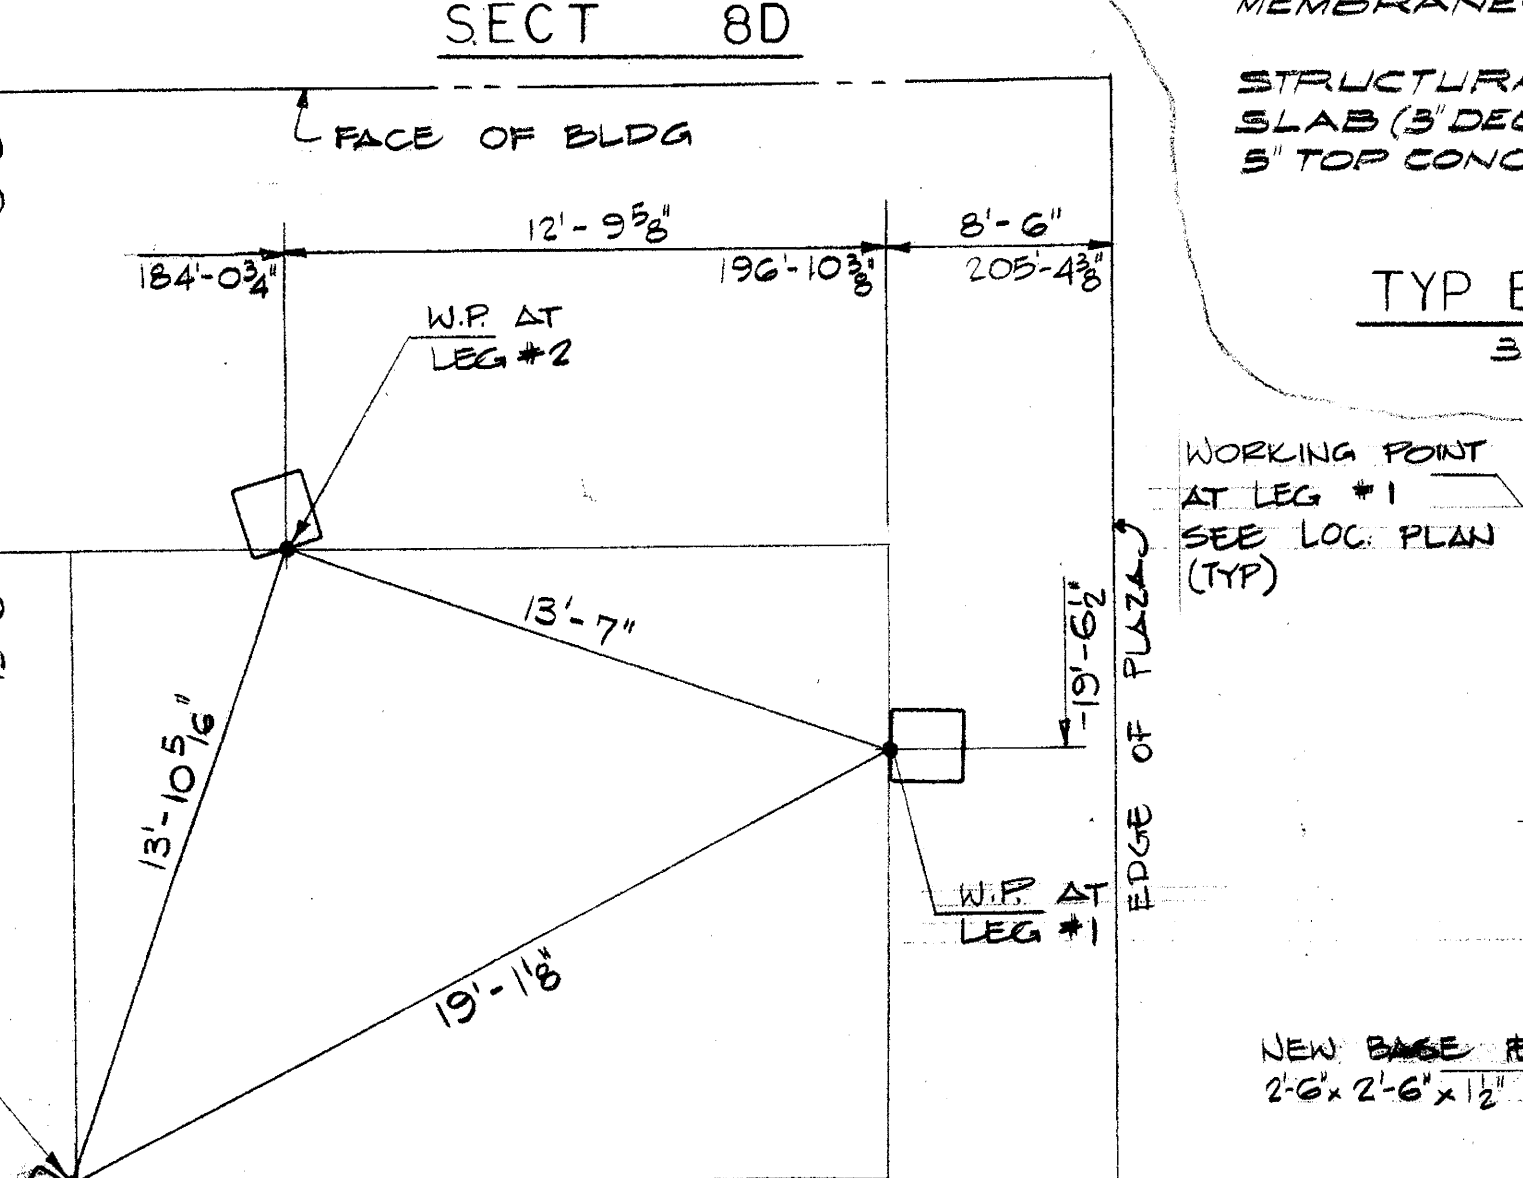

LOCATION OF CALDER STATUE

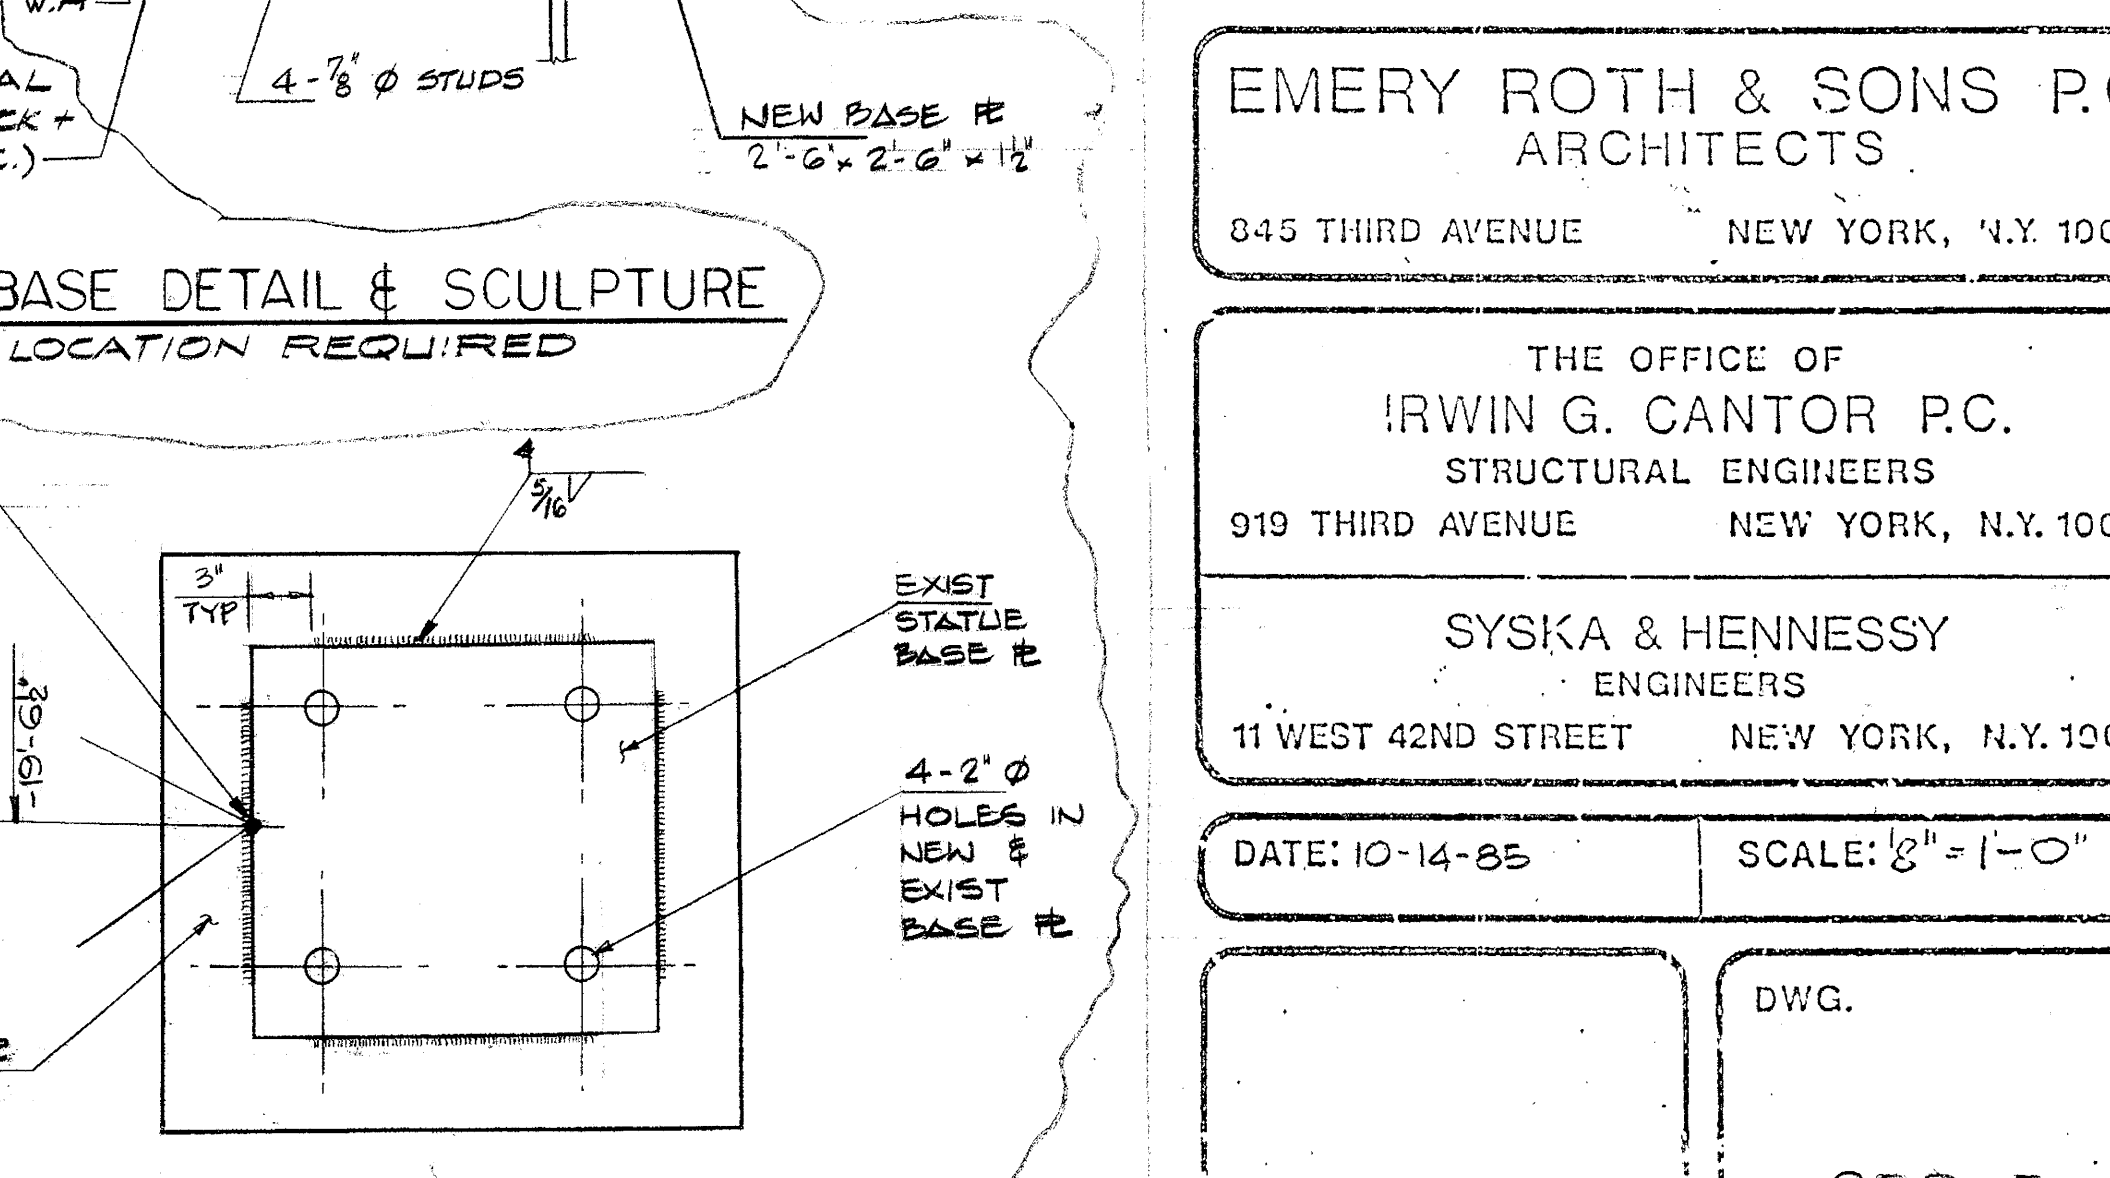

BASE R PLAN

DATE	REVISIONS
4-2-88	CALDER STATUE DETAILS
3-17-86	REVISED AS CIRCLED
2-24-85	REVISED AS CIRCLED
11-14-85	REVISED AS CIRCLED

PLAZA BRIDGE SECTIONS

WORLD TRADE CENTER
47 STORY OFFICE BUILDING
BOUNDED BY
VESEY STREET AND BARCLAY STREET
WASHINGTON STREET AND WEST BROADWAY
NEW YORK

EMERY ROTH & SONS P.C.
ARCHITECTS
845 THIRD AVENUE NEW YORK, N.Y. 10022

THE OFFICE OF
IRWIN G. CANTOR P.C.
STRUCTURAL ENGINEERS
919 THIRD AVENUE NEW YORK, N.Y. 10022

SYSKA & HENNESSY
ENGINEERS
11 WEST 42ND STREET NEW YORK, N.Y. 10036

DATE: 10-14-85 SCALE: 3/4\"/>

DWG.

SBR-3